



Nicheliving construction TEL: 08 9483 0088 FAX: 08 9483 0090 www.nicheliving.com.au 180 Newcastle Street, Perth WA 6000

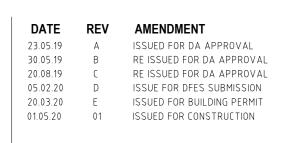

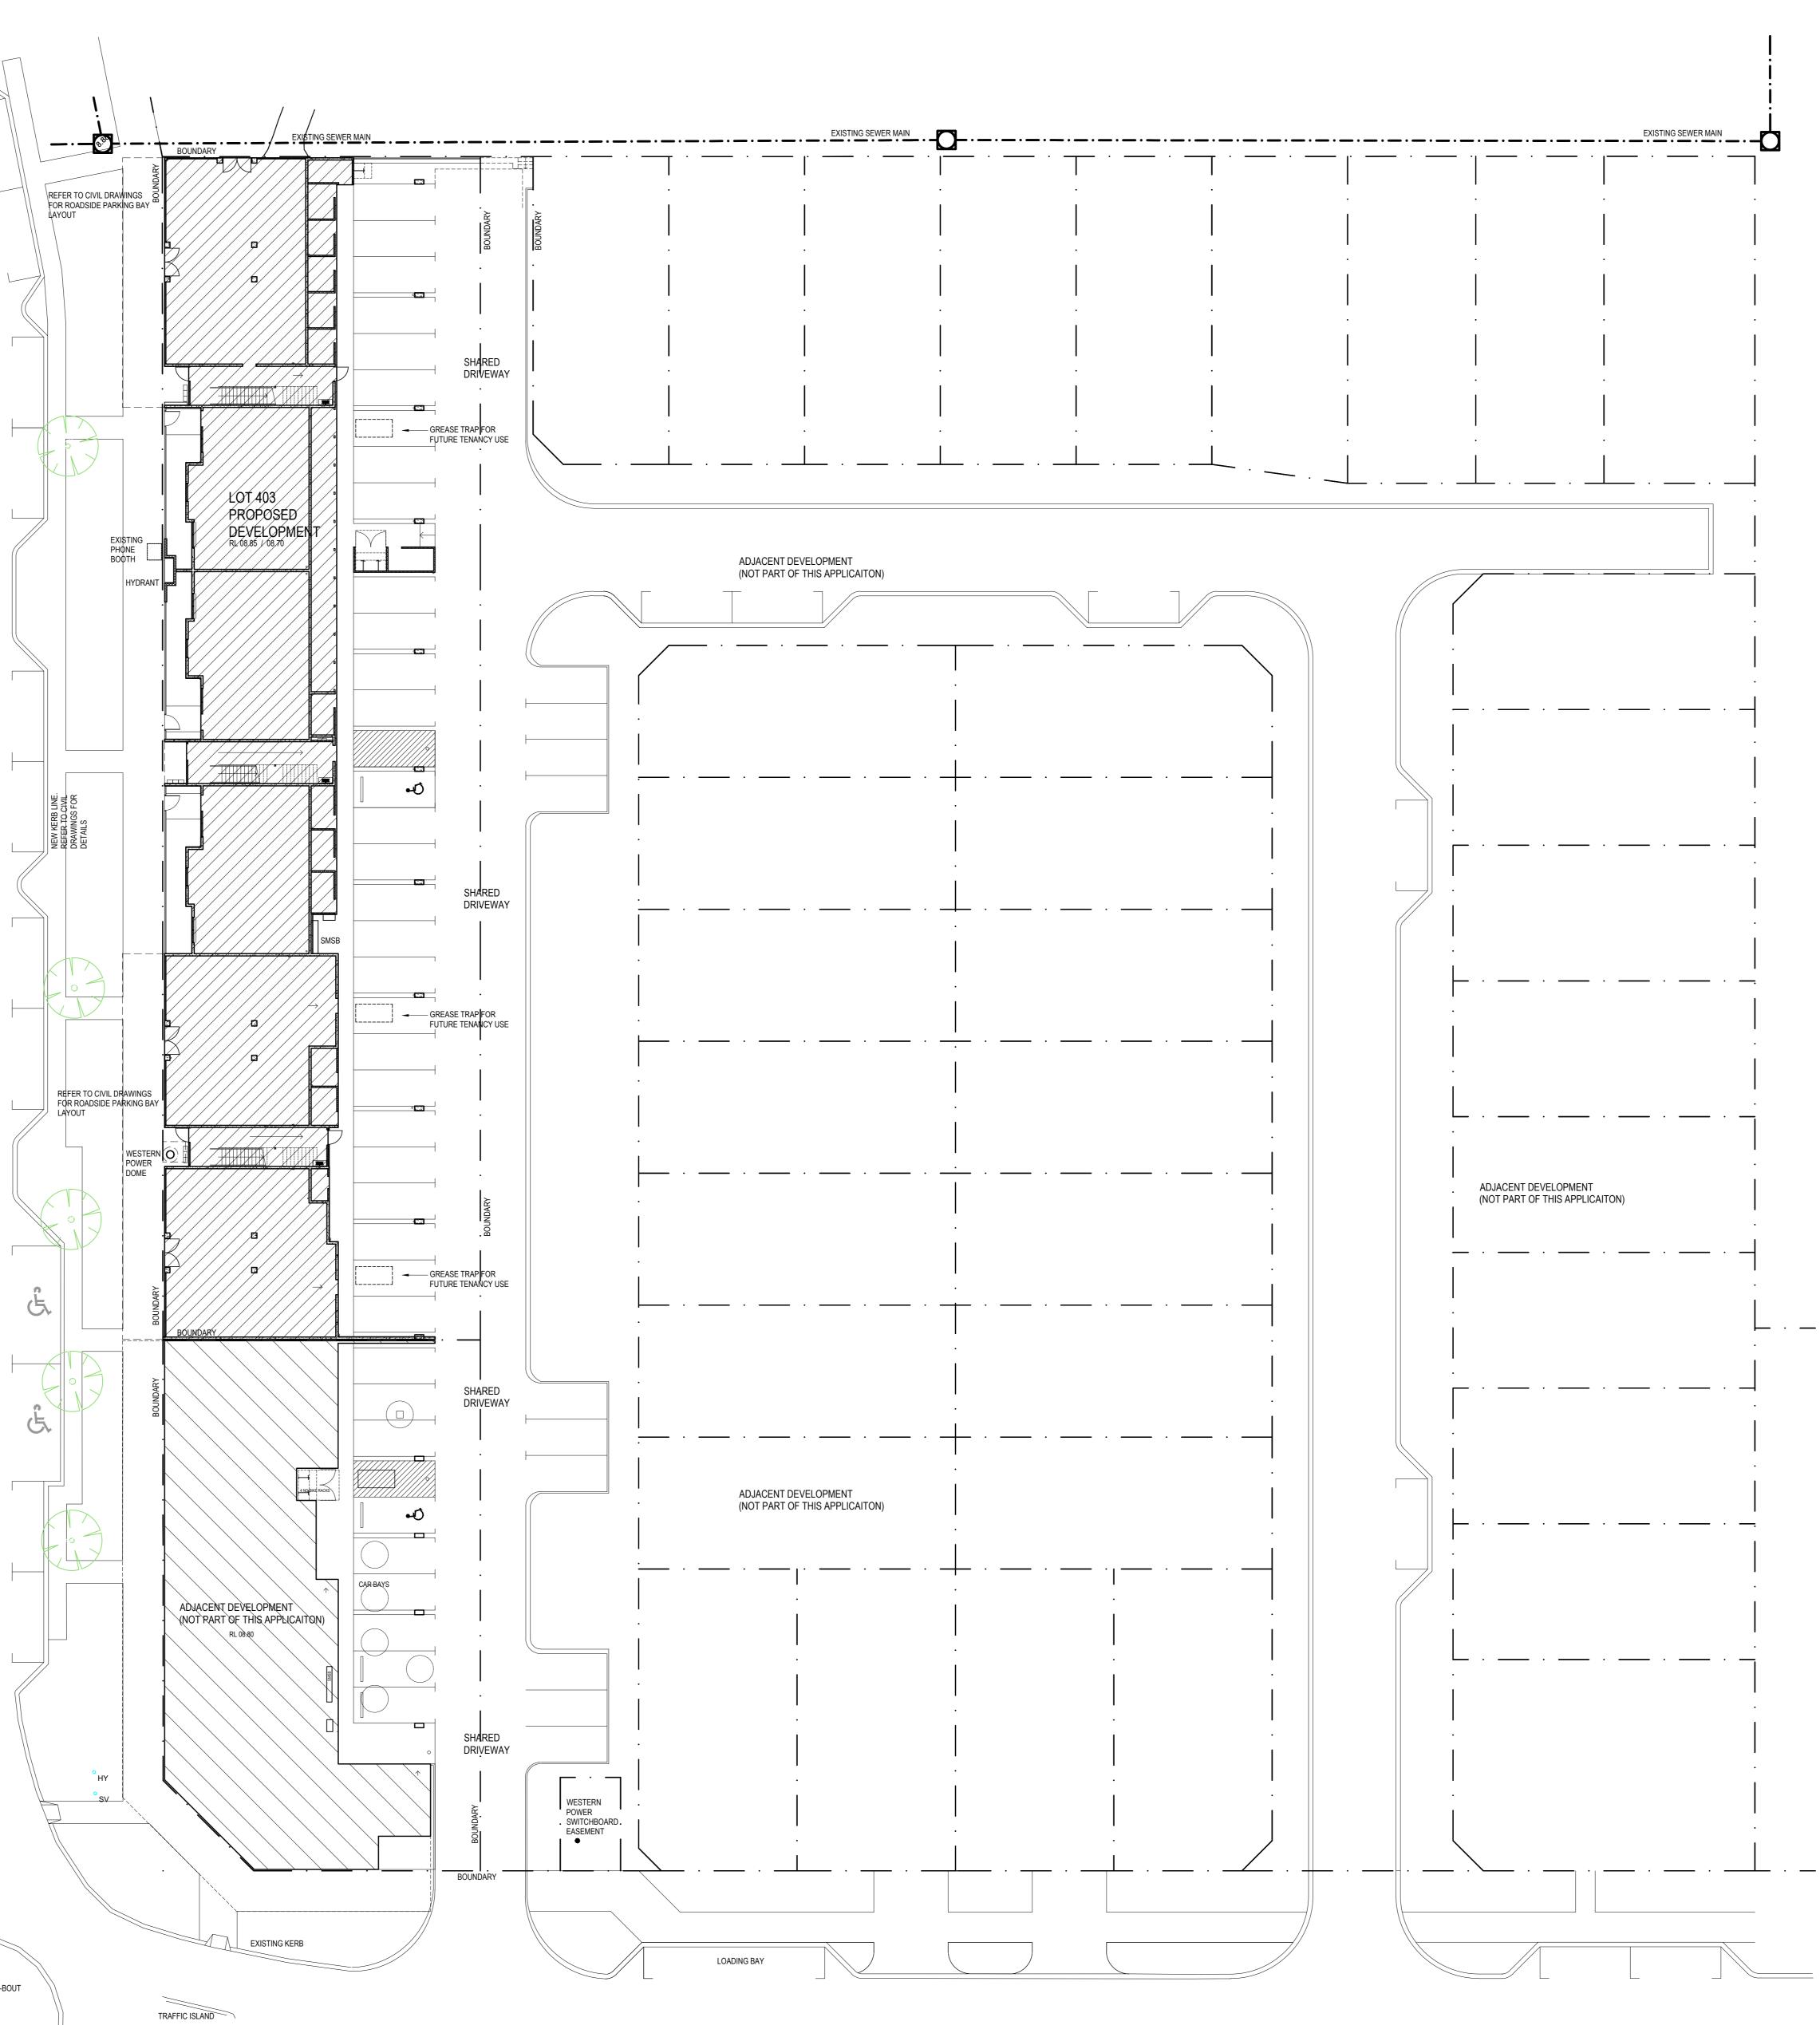

CAMPBELL STREET

DATE REV AMENDMENT

CAMPBELL STREET

ISSUE FOR CONSTRUCTION

MIXED USE DEVELOPMENT LOT 403 CNR GERARD ST AND CAMPBELL ST EAST CANNINGTON L DO NOT SCALE - IF IN DOUBT, ASK. ALL DIMENSIONS IN MILLIMETERS. VERIFY ALL SETOUTS ON SITE BEFORE COMMENCING ANY WORKS. IT IS AN INFRINGEMENT OF COPYRIGHT IN THIS DRAWING AND DESIGN TO COPY OR COMMUNICATE ITS CONTENTS TO ANY THIRD PARTY WITHOUT WRITTEN CONSENT OF NICHE LIVING OVERALL SITE PLAN

PROJECT DATENOVEMBER 2018DWG NoPROJECT NoNL_ECA1003SCALE1:200@ A0

01