


NORTH

NOTES  
Ø DENOTES ARCHIVE DIRECTORS.

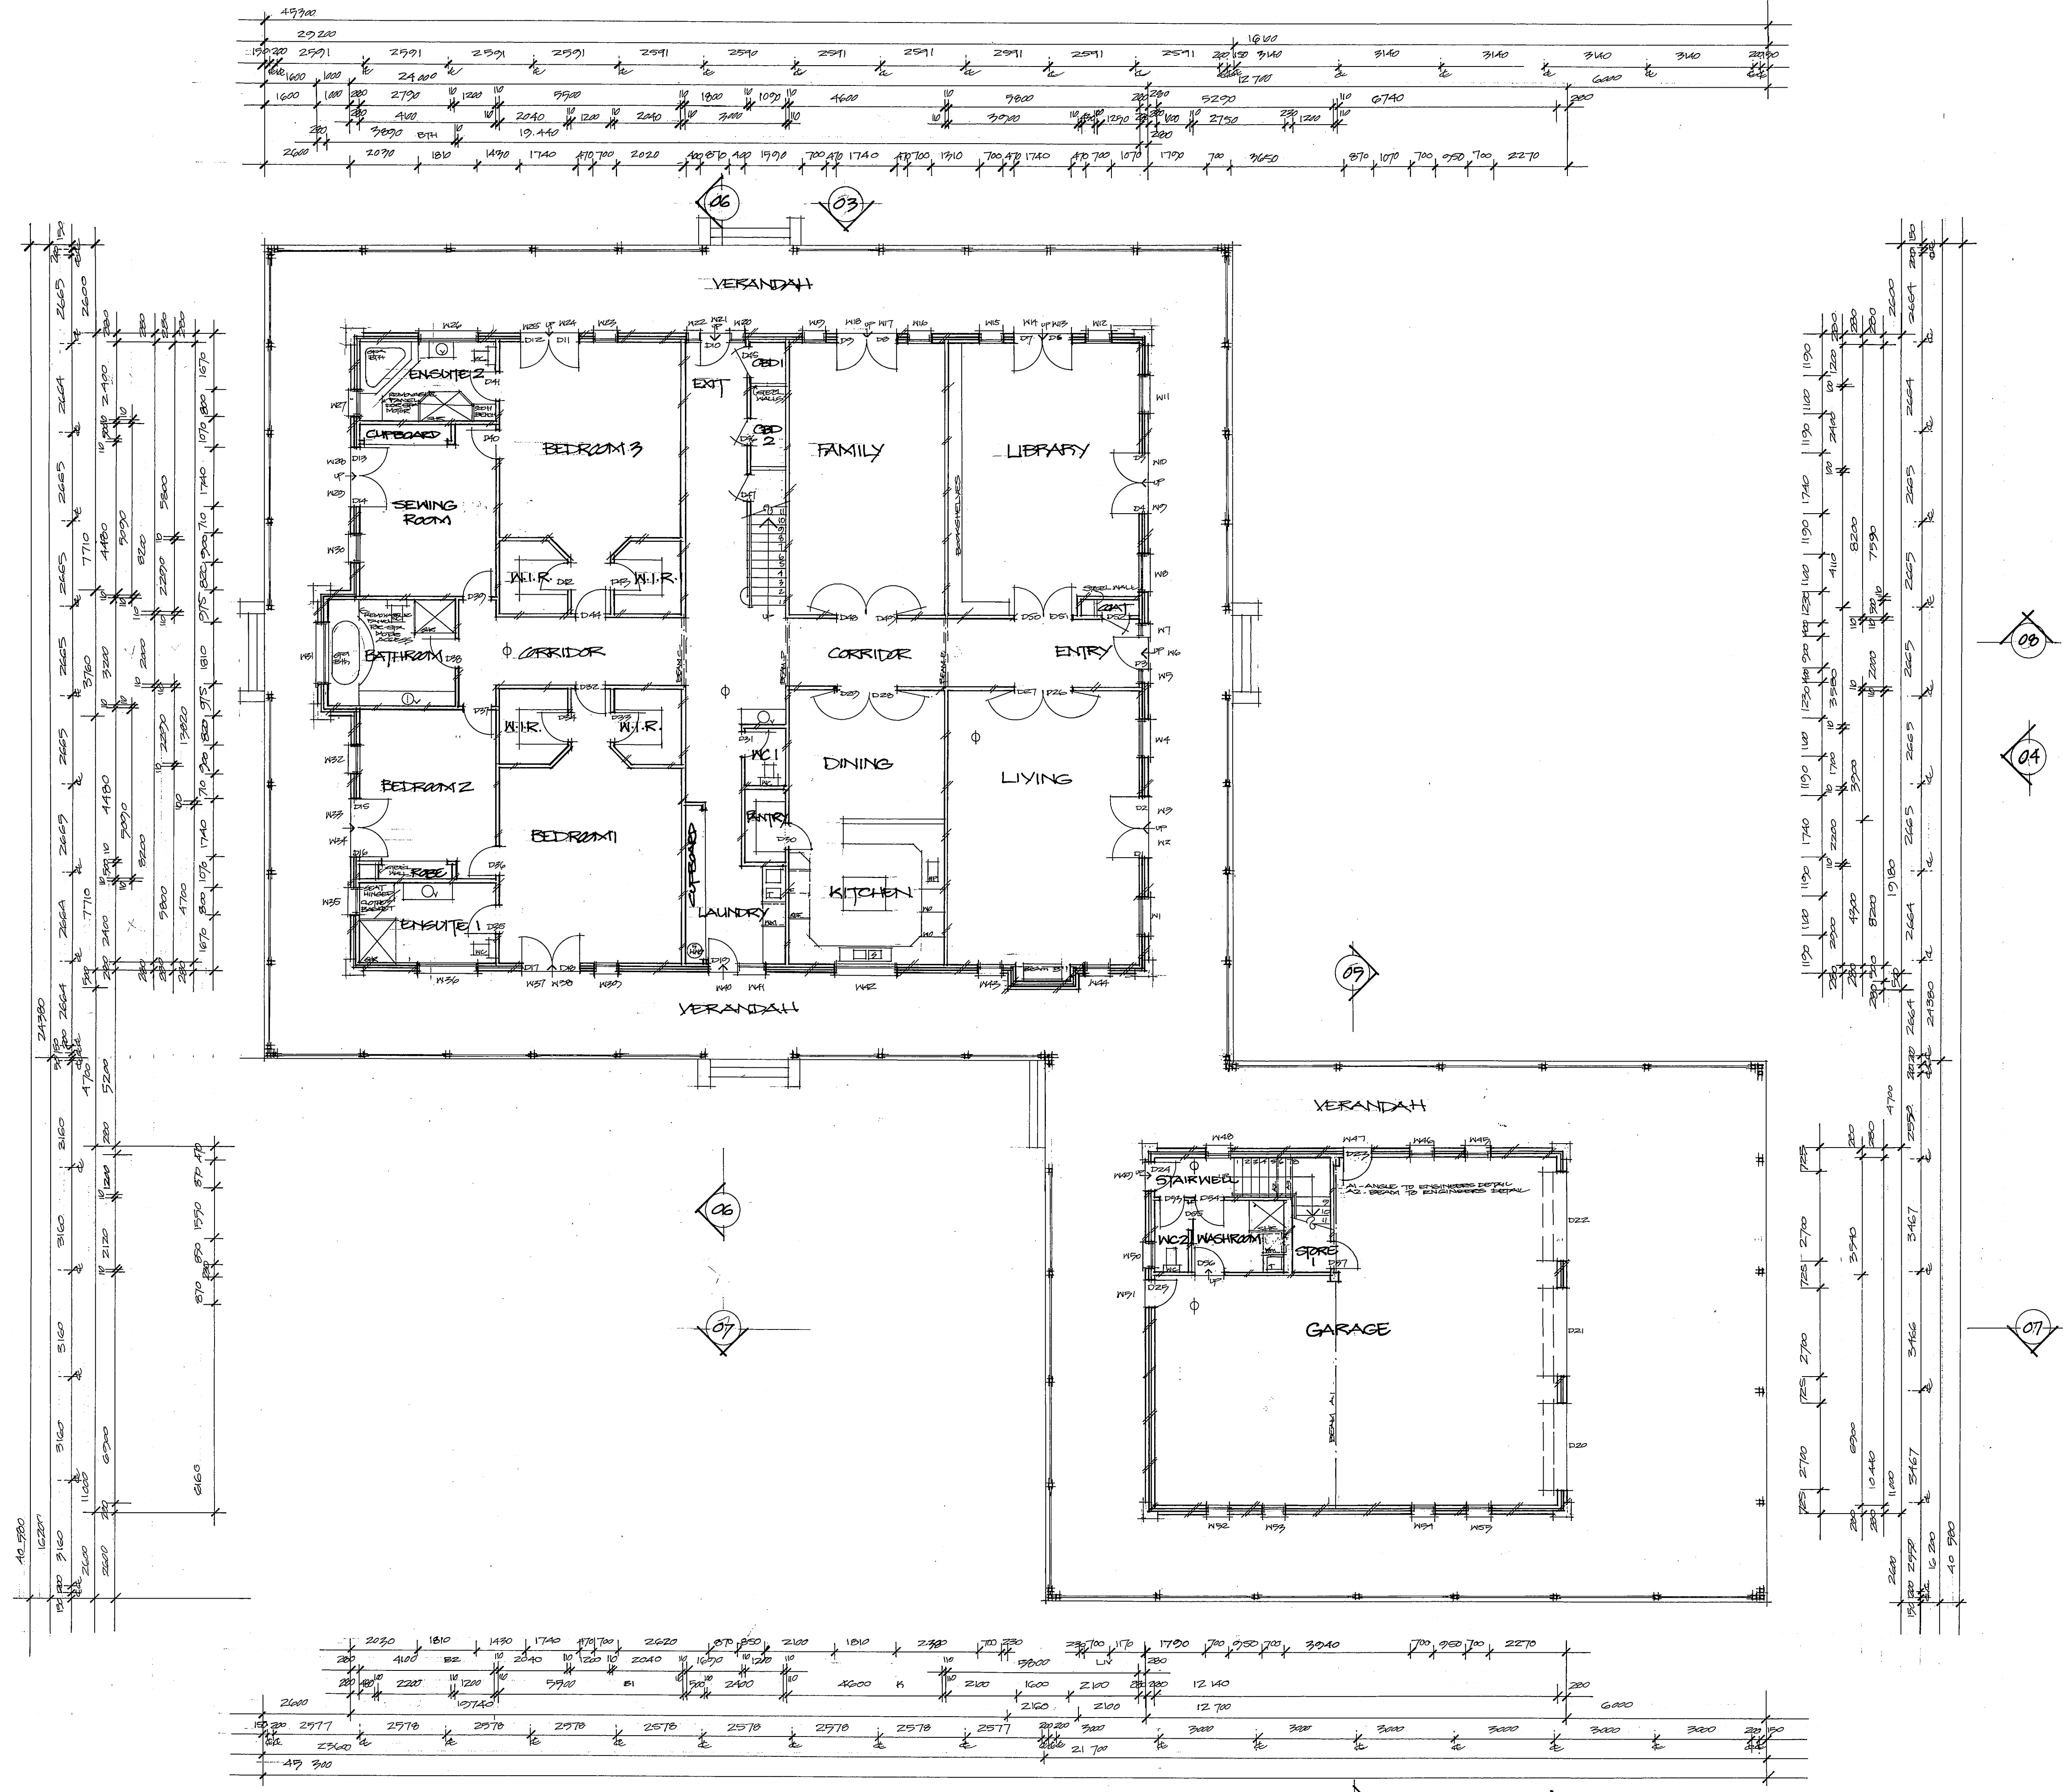

GROUND FLOOR PLAN

**ABD**  
 ADVANCED BUILDING DESIGN  
 Phone: 4729 3131  
 Mobile: 0418 465 500  
 Fax: 4729 4111

**Notes:**  
 Figured dimensions must be taken in preference to scaling. Levels shown are approximate unless accompanied by reduced levels.  
 If engineers details are required such must take preference to these drawings. All boundary clearances must be verified by the builder prior to commencement of work.

**MAIN DWELLING**  
 FOR: MR. W. CORDELL  
 AT: 89 TAYLOR RD  
 CASTLEREAGH

Date: 28.5.01 Drawn By: D.A.  
 Scale: 1:100 Sheet 2 of 2  
 COPYRIGHT: ABD  
 JOB NO: 220501 AM.01