

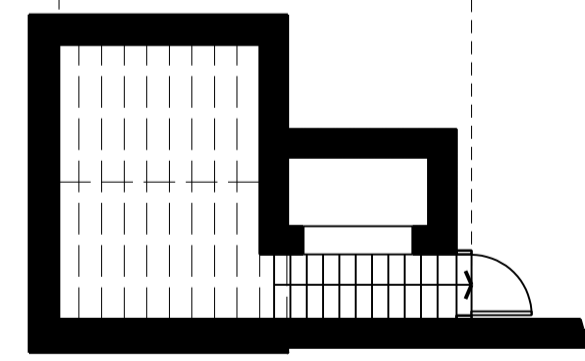


FLOOR PLAN  
SCALE 1:100

- G1 MEETING ROOM 1
- G2 EXHIBITION HALL
- G3 STORE
- G4 OFFICE
- G5 KITCHEN
- G6 HALL
- G7 OFFICE
- G8 OFFICE
- G9 MAIN ENTRY HALL
- G10 PARLOUR / MEETING ROOM
- G11 LIBRARY
- G12 TOILET
- G13 GUEST QUARTERS
- G14 GUEST QUARTERS
- G15 STORE
- G16 TOILET (MALE)
- G17 TOILET (FEMALE)
- G18 OLD KITCHEN
- G19 LAUNDRY
- G20 MEAT STORE
- G21 SERVANT'S QUARTERS
- G22 SERVANT'S QUARTERS

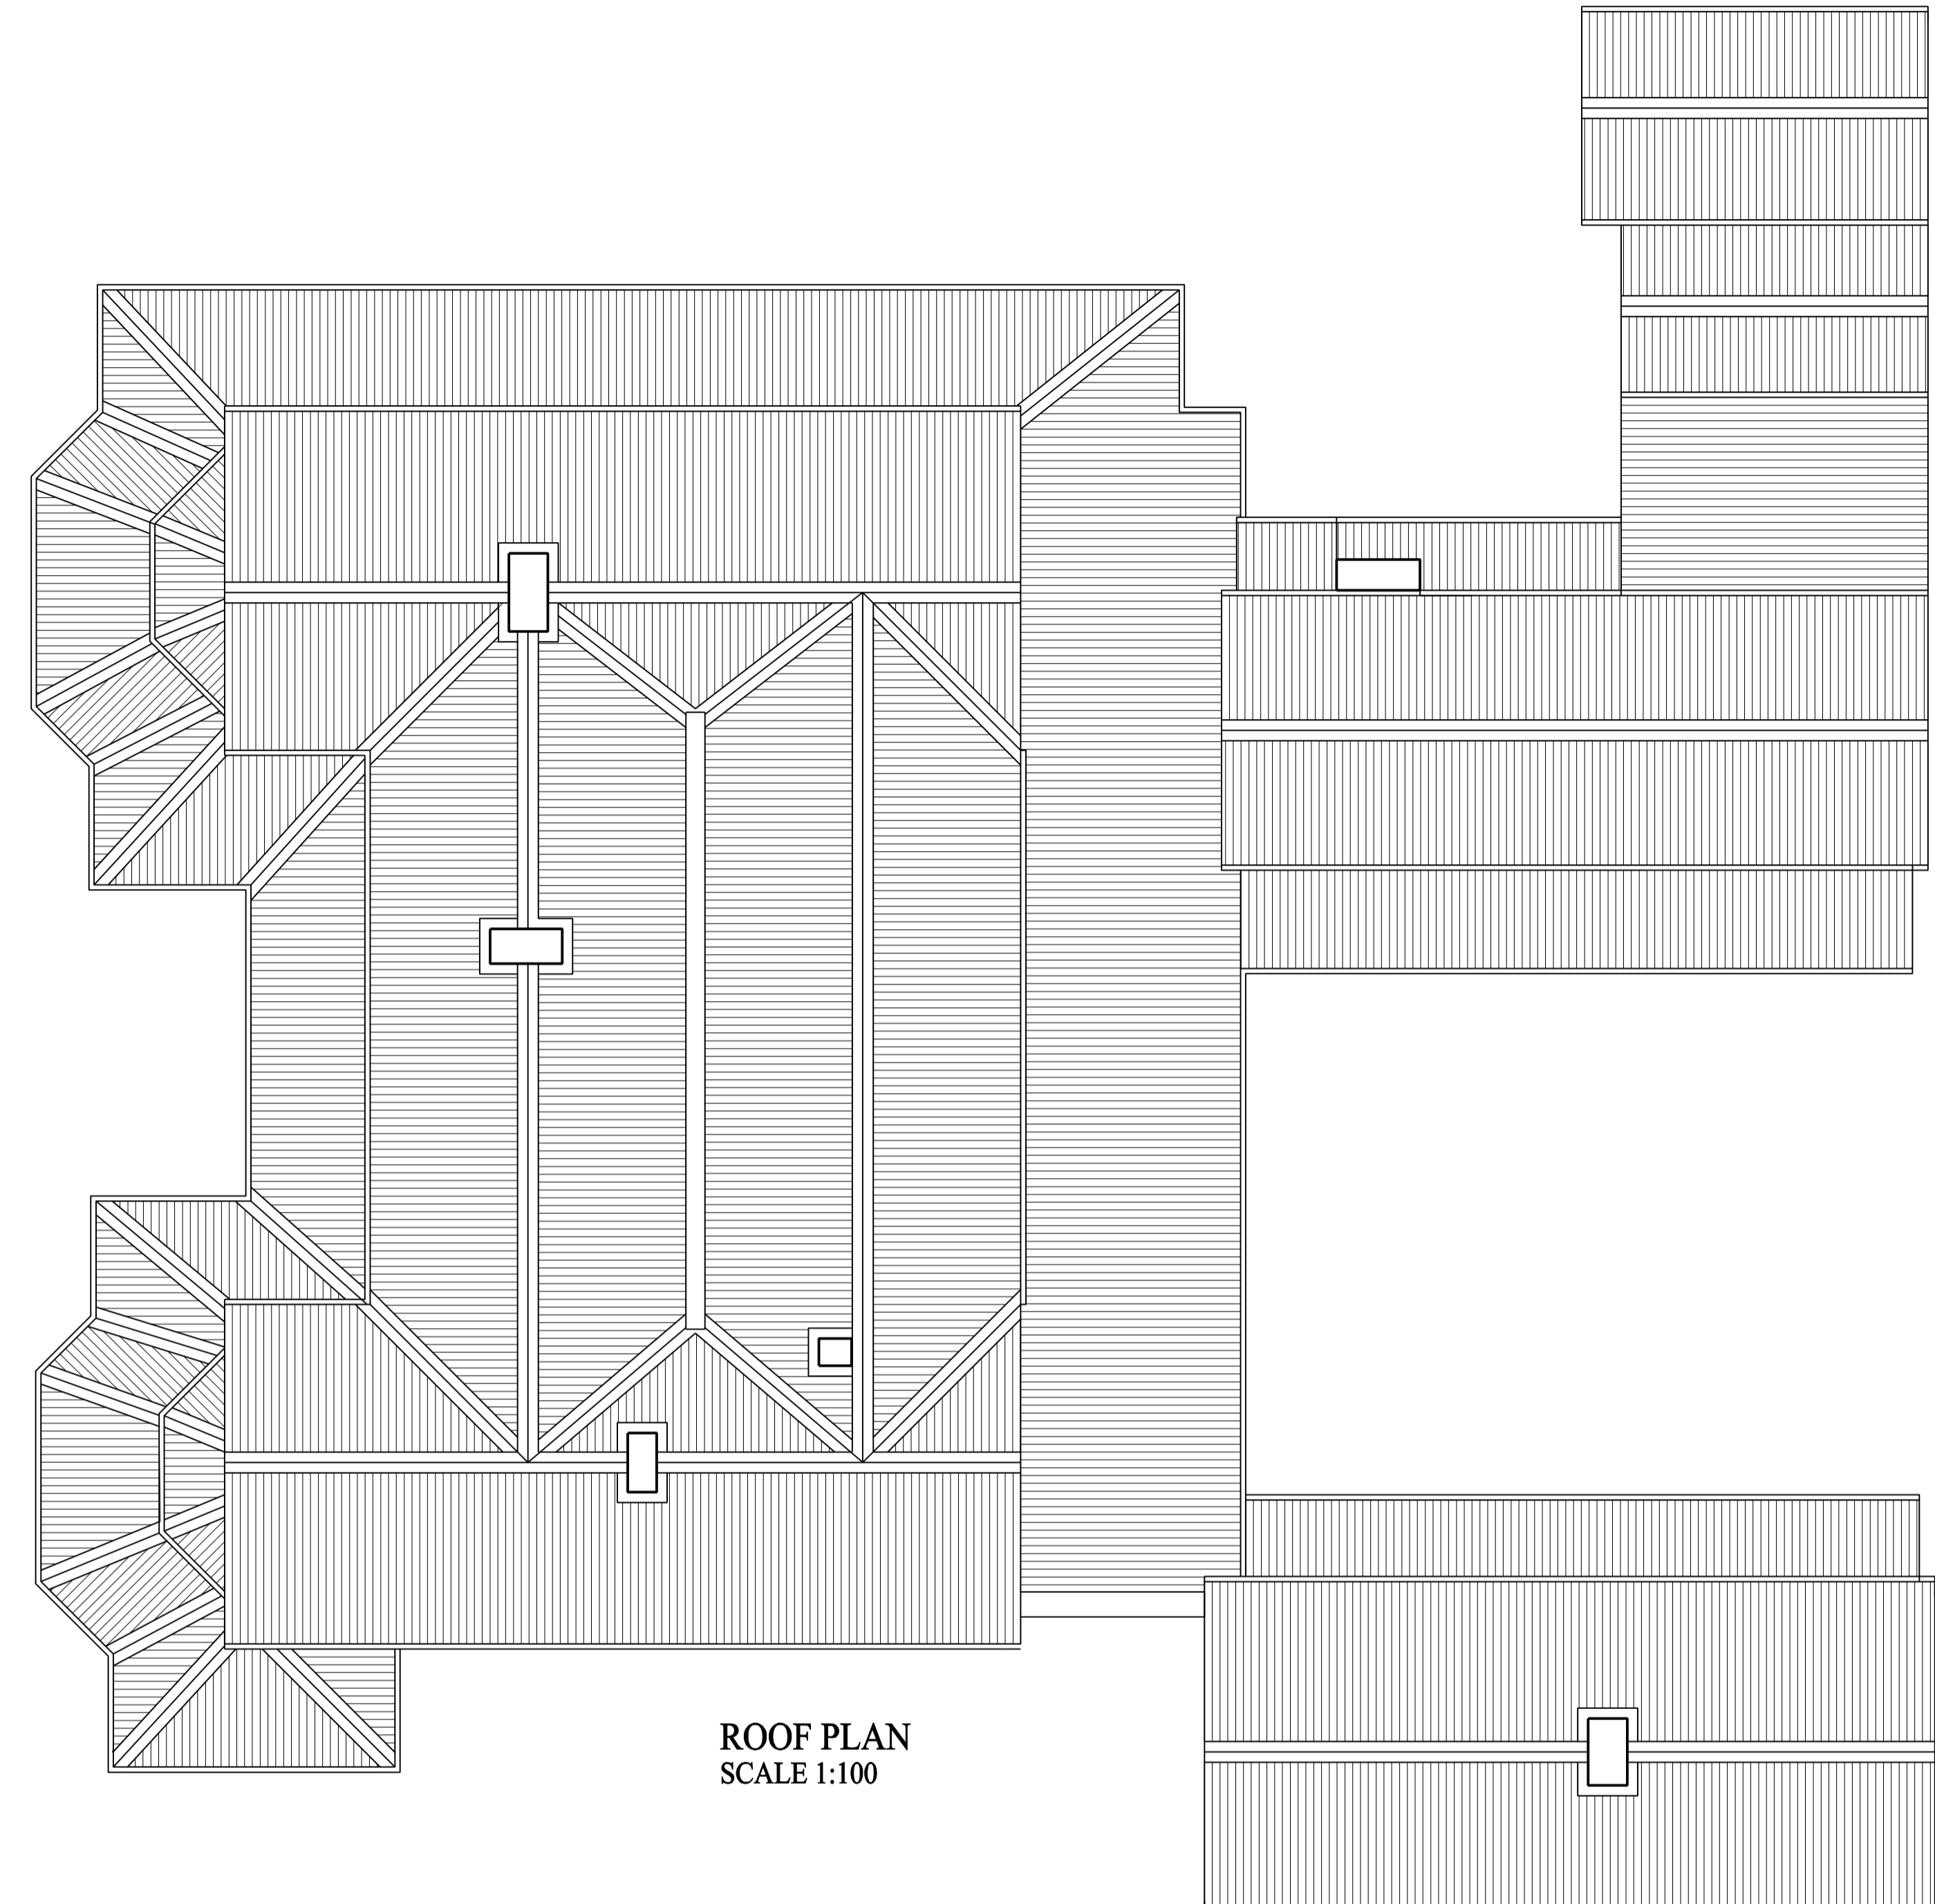

CELLAR PLAN  
SCALE 1:100

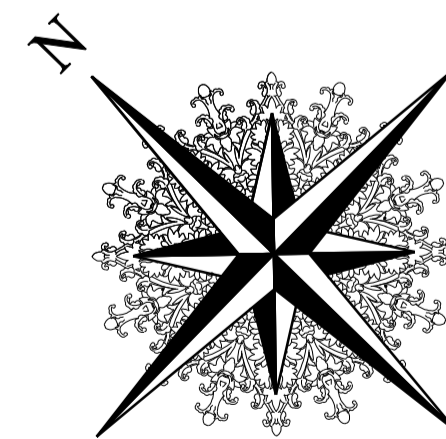

ROOF PLAN  
SCALE 1:100