



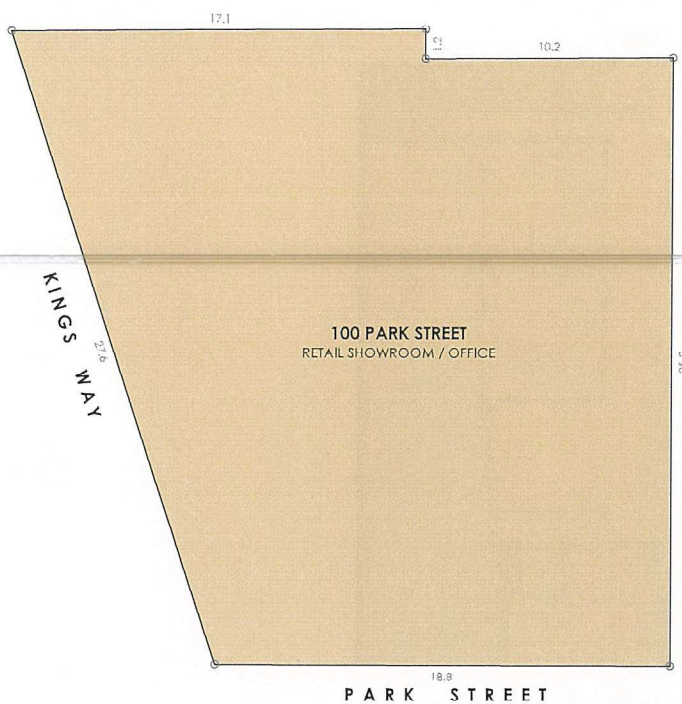

SCHEDULE

100 PARK STREET	
TITLE DETAILS	LOT 172 - TP669109
LAND AREA	593 m ²
BUILDING AREA	1,436 m ²

DISCLAIMER: THIS PLAN HAS BEEN PREPARED FOR MARKETING PURPOSES ONLY.
INTERESTED PARTIES SHOULD UNDERTAKE THEIR OWN ENQUIRIES AS TO THE ACCURACY
OF THE INFORMATION. AREAS ARE APPROXIMATE AND DIMENSION ROUNDING MAY
RESULT IN AREA DISCREPANCIES.

 

CLIENT:

RESCOM
Building Luxury & Quality

SITE PLAN
100 PARK STREET
SOUTH MELBOURNE, VIC

DATE: 28/05/2019

REF: 71338

DRAWN: CS

SCALE: 1:150 @ A3

REV:

CHECKED:

SHEET:

-

AL

1 OF 4

Australia | New Zealand

REALSERVE

Start confident.

Building Measurement Specialist

Consulting Land Surveyors

3D Laser Scanning

ph. 03 9415 6565


www.realserve.com.au



SCHEDULE OF AREAS

GROUND LEVEL	
RETAIL	334 m ²
STORE	53 m ²
TOTAL AREA	387 m²
LOBBY	20 m ²
GARAGE	119 m ²

DISCLAIMER: THIS PLAN HAS BEEN PREPARED FOR MARKETING PURPOSES ONLY. INTERESTED PARTIES SHOULD UNDERTAKE THEIR OWN ENQUIRIES AS TO THE ACCURACY OF THE INFORMATION. AREAS ARE APPROXIMATE AND DIMENSION BOUNDING MAY RESULT IN AREA DISCREPANCIES.

 

CLIENT:

RESCOM
Building Luxury & Quality

MARKETING DRAWING
GROUND LEVEL, 100 PARK STREET
SOUTH MELBOURNE, VIC


LIAI#: 28/03/2019

REF: 71338 REV: -
DRAWN: CC CC CHECKED: AL
SCALE: 1:150 @ A3 SHEET: 2 OF 4

Australia | New Zealand

REALSERVE
Start confident.

Building Measurement Specialist
Consulting Land Surveyors
3D Laser Scanning
ph. 03 9415 6565
www.realserve.com.au

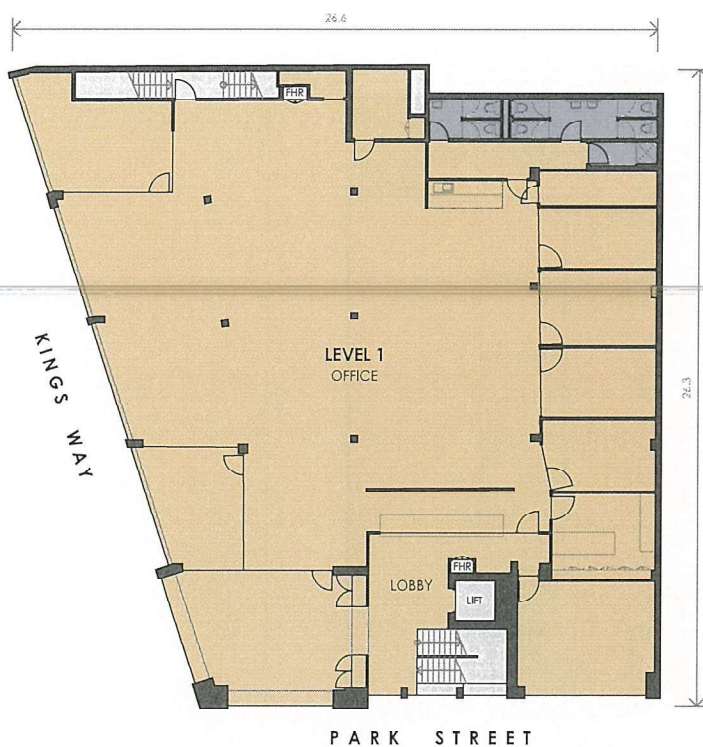

SCHEDULE OF AREAS

LEVEL 1	
OFFICE	495 m ²
LOBBY	25 m ²
TOTAL AREA	520 m²

DISCLAIMER: THIS PLAN HAS BEEN PREPARED FOR MARKETING PURPOSES ONLY. INTERESTED PARTIES SHOULD INSTITUTE THEIR OWN ENQUIRIES AS TO THE ACCURACY OF THE INFORMATION. AREAS ARE APPROXIMATE AND DIMENSION ROUNDING MAY RESULT IN AREA DISCREPANCIES.



CLIENT:

RESCOM
Building Luxury & Quality

MARKETING DRAWING
LEVEL 1, 100 PARK STREET
SOUTH MELBOURNE, VIC

DATE: 28/05/2019

REF: 71338

DRAWN: GC

SCALE: 1:150 @ A3

REV:

CHECKED:

SHEET:

AL

3 OF 4

Australia | New Zealand

REALSERVE
Start confident.


Building Measurement Specialist

Consulting Land Surveyors

3D Laser Scanning


ph. 03 9415 6565

www.realserve.com.au

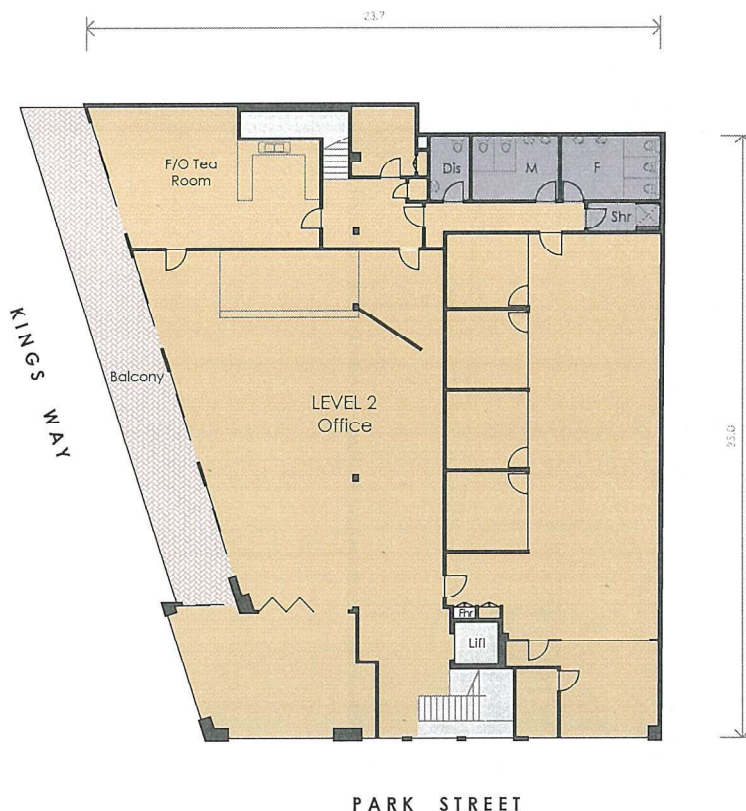

SCHEDULE OF AREAS	
LEVEL 2	
OFFICE	415 m ²
TEA	47 m ²
TOTAL AREA	462 m²
AMENITIES	31 m ²
BALCONY	57 m ²

DISCLAIMER: THIS PLAN HAS BEEN PREPARED FOR MARKETING PURPOSES ONLY. A PREFERRED PARTY SHOULD UNDERTAKE THEIR OWN ENQUIRIES AS TO THE ACCURACY OF THE INFORMATION. AREAS ARE APPROXIMATE AND DIMENSION ROUNDING MAY RESULT IN AREA DISCREPANCIES.

 

CLIENT:

RESCOM
Building Luxury & Quality

MARKETING DRAWING
LEVEL 2, 100 PARK STREET
SOUTH MELBOURNE, VIC

DATE: 09/01/2016

REF: 62128 REV: -

DRAWN: A3 CHECKED: IN

SCALE: 1:150 @ A3 SHEET: 4 OF 4

Australia | New Zealand

REALSERVE
Start confident.

Building Measurement Specialist
Consulting Land Surveyors
3D Laser Scanning
ph. 03 9415 6565
www.realserve.com.au