



**SOAKWELLS**  
 S1 - 1800 DIA x 1800 DEEP SOAKWELL WITH HEAVY DUTY GRATED LID  
 S2 - 1800 DIA x 1800 DEEP SOAKWELL WITH HEAVY DUTY CONCRETE LID

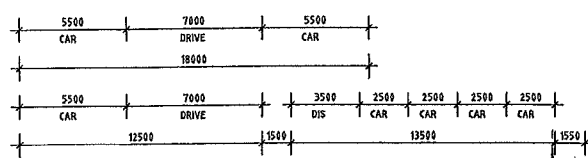

**SITE PLAN SCALE 1:200**

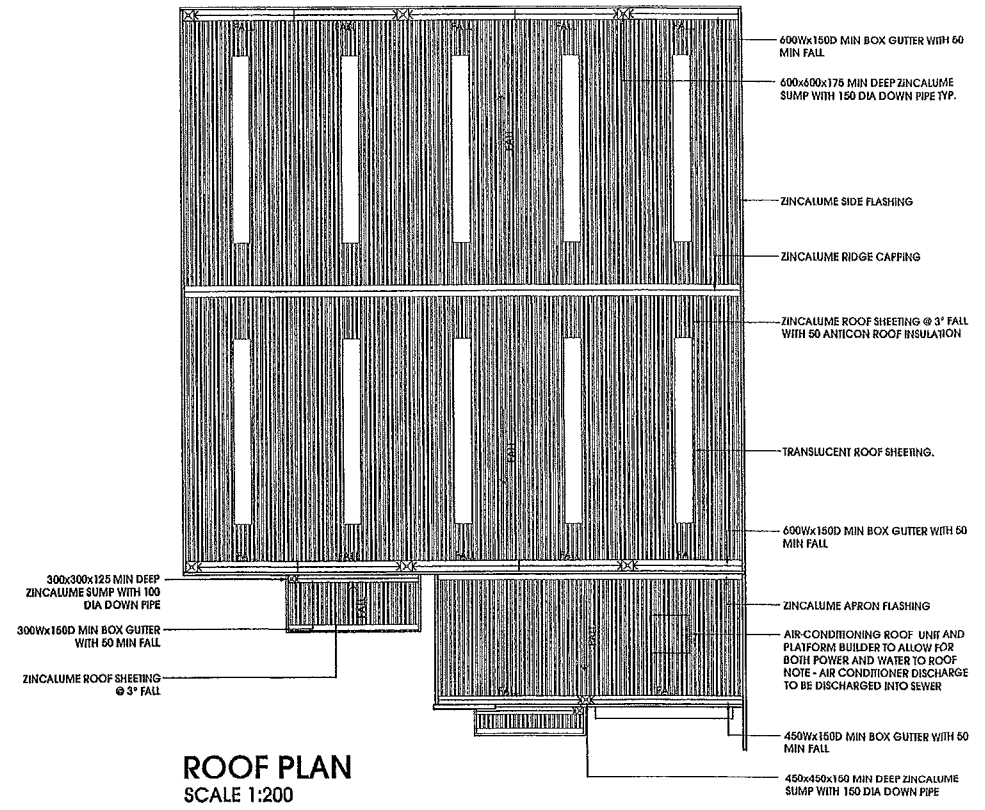

REV	DATE	CHD	DESCRIPTION
C	17.07.10	TW	RE-ISSUED FOR APPROVAL / BLDG LICENCE
B	14.07.10	HC	ISSUED FOR APPROVAL / BLDG LICENCE
A	02.07.10	HC	CLIENT REVIEW



**MAROCCHI ENGINEERING GROUP**  
 SUITE 4, 110 HAY STREET, SUBIACO W.A. 6008  
 Tel: (08) 9380 9500 Fax: (08) 9380 9588

PROJECT  
**PROPOSED DEVELOPMENT  
 LOT 969 MEARES WAY  
 CANNINGVALE**

SHEET  
**SITE & ROOF PLAN**

DRAWN	HCA	SCALE	1:200 @ A1	REV
DESIGNED	GH	DRG No	<b>07-583-A101</b>	C
CHECKED	GH			