




STREET ELEVATION

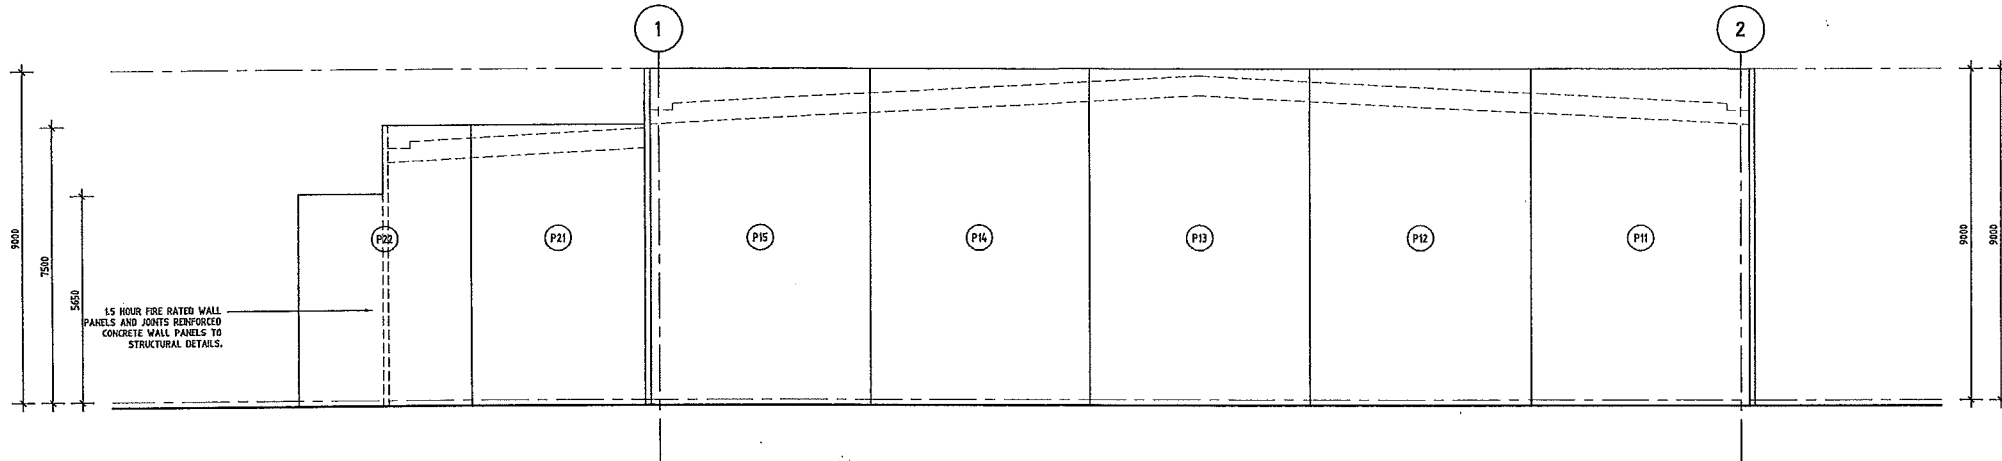

SOUTH EAST ELEVATION

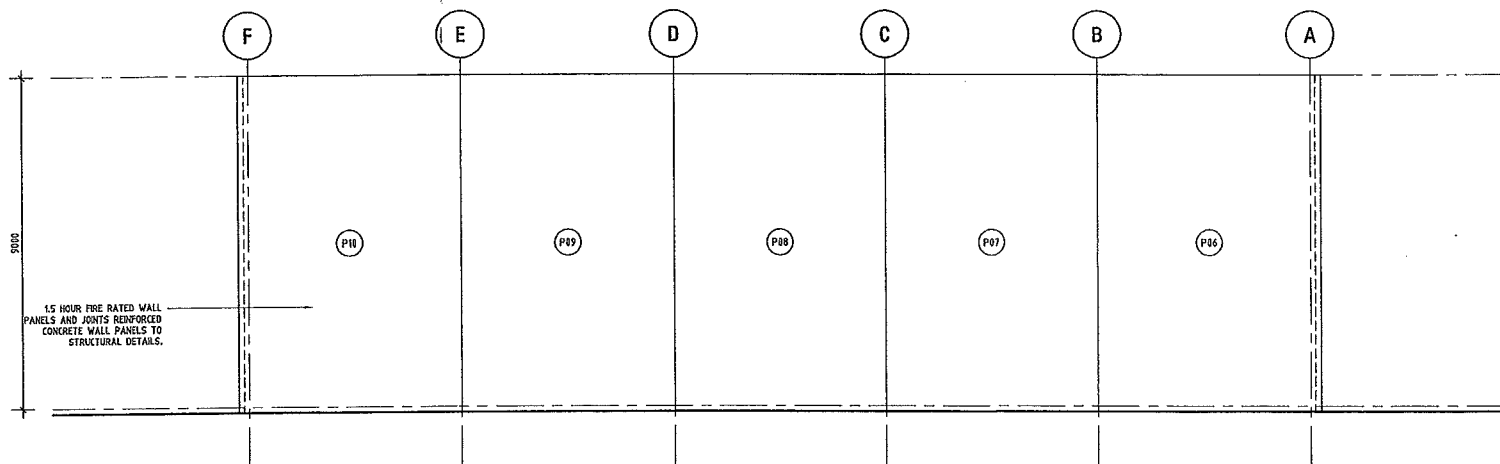

NORTH EAST ELEVATION

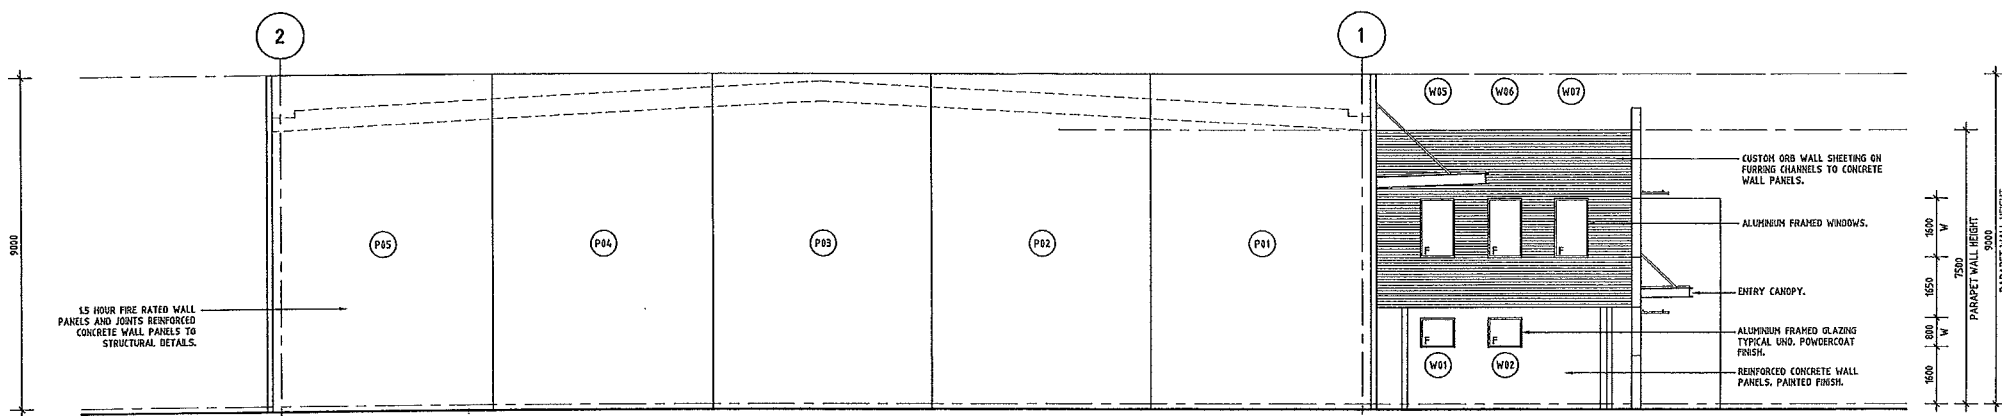

NORTH WEST ELEVATION

C	17.07.18	TW	RE-ISSUED FOR APPROVAL / BLDG LICENCE
B	24.07.18	HC	ISSUED FOR APPROVAL / BLDG LICENCE
A	02.07.18	HC	CLIENT REVIEW
REV	DATE	CHKD	DESCRIPTION

MEG

MAROCCHI ENGINEERING GROUP
 SUITE 4, 110 HAY STREET, SUBIACO W.A. 6008
 T: (08) 9380 9300 F: (08) 9380 9358

PROJECT
PROPOSED DEVELOPMENT
LOT 969 MEARES WAY
CANNINGVALE

SHEET
ELEVATIONS

DRAWN	HKA	SCALE	1:100 @ A1
DESIGNED	GH	DRG NO	07-583-A201
CHECKED	GH	REV	C