



NORTH

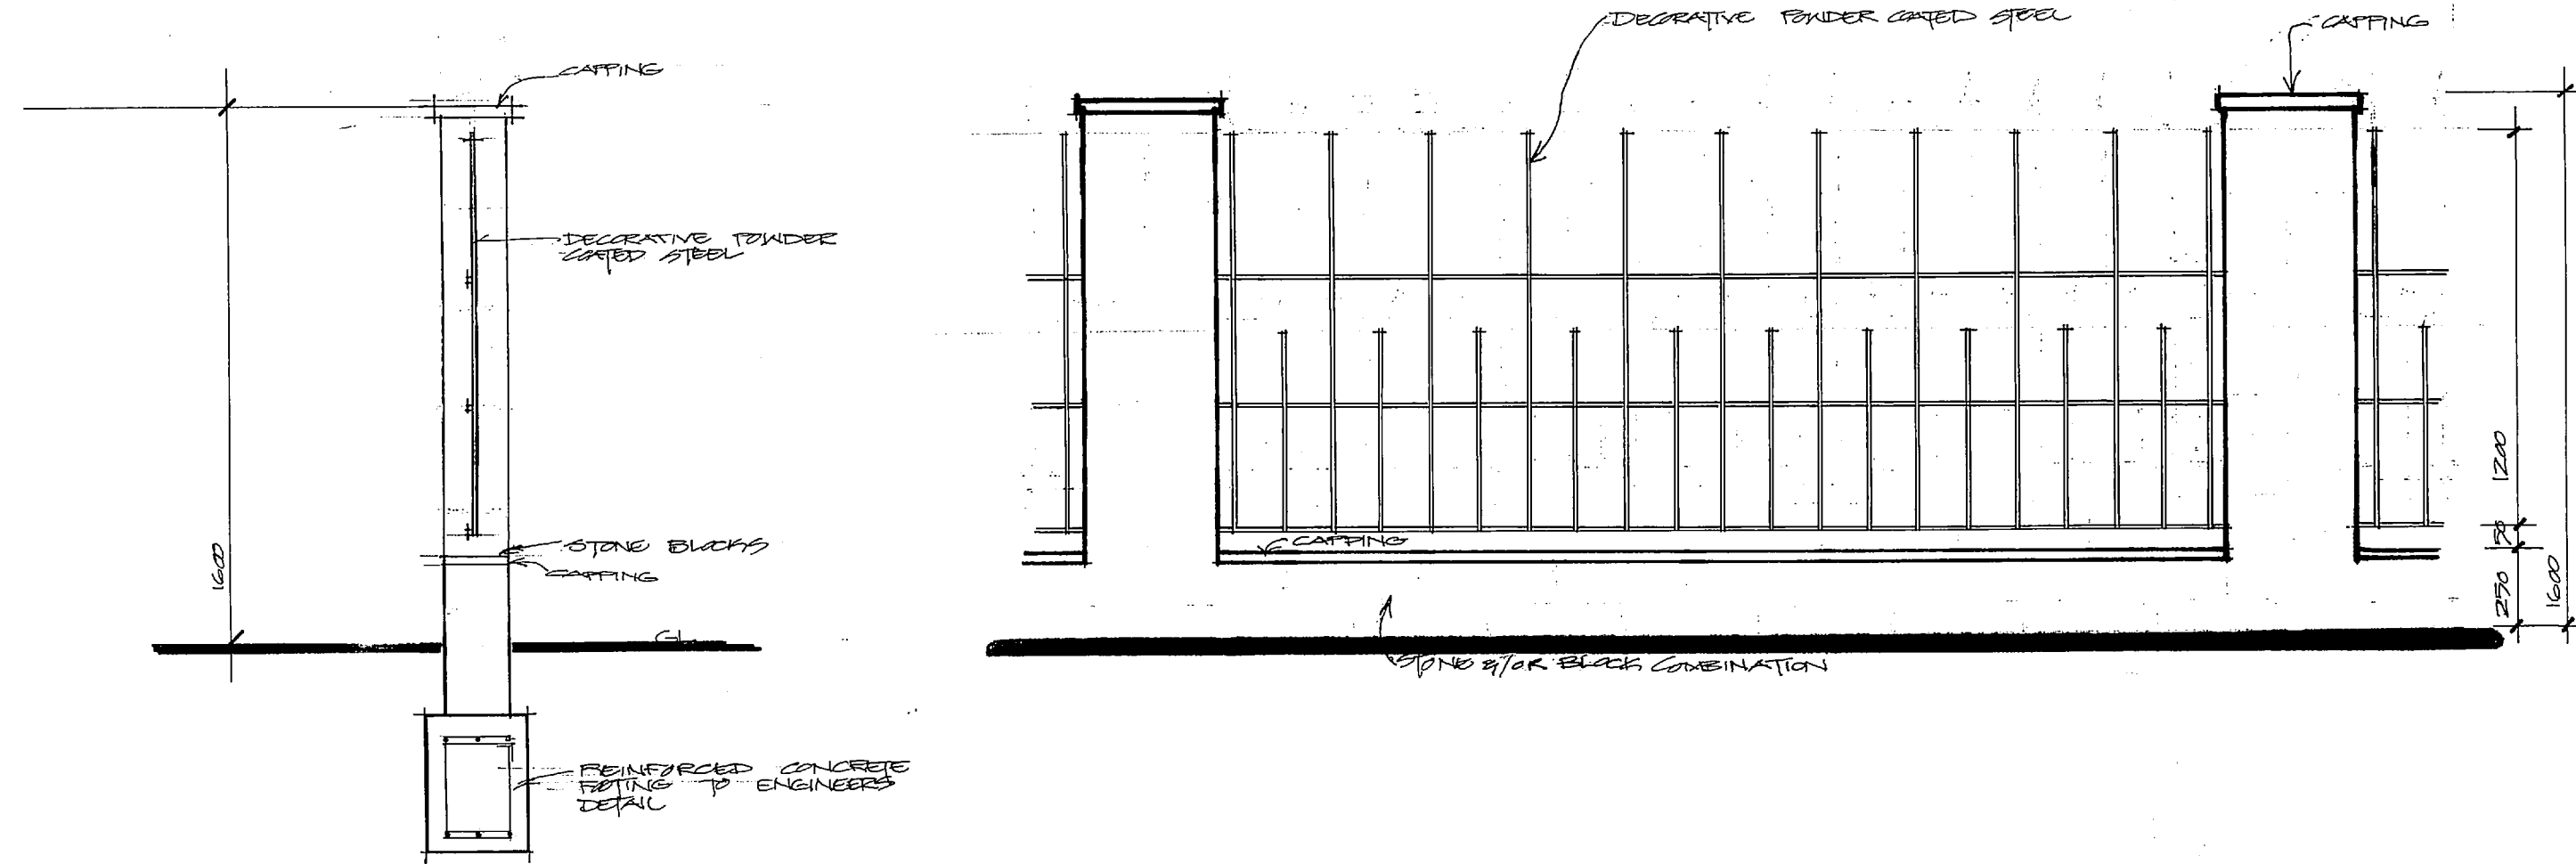


TYPICAL FENCE SECTION 1:20

TYPICAL PART FENCE ELEVATION 1:20

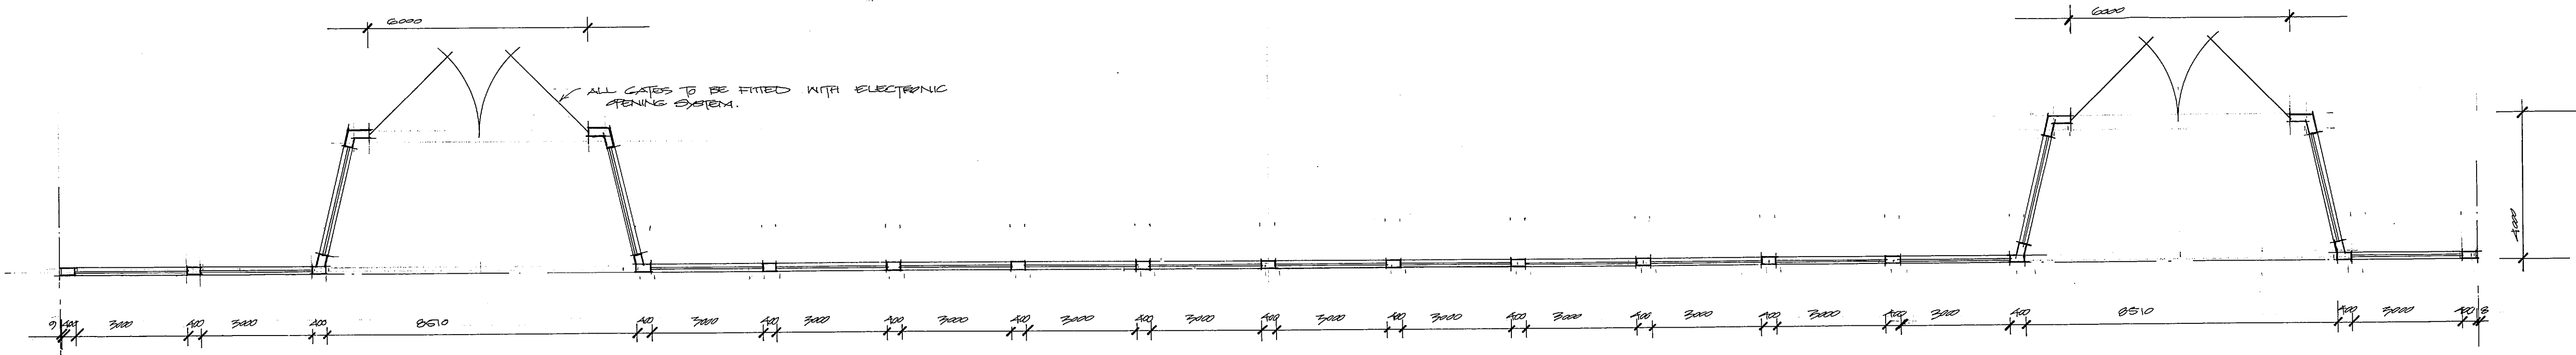

FRONT BOUNDARY FENCE PLAN 1:100

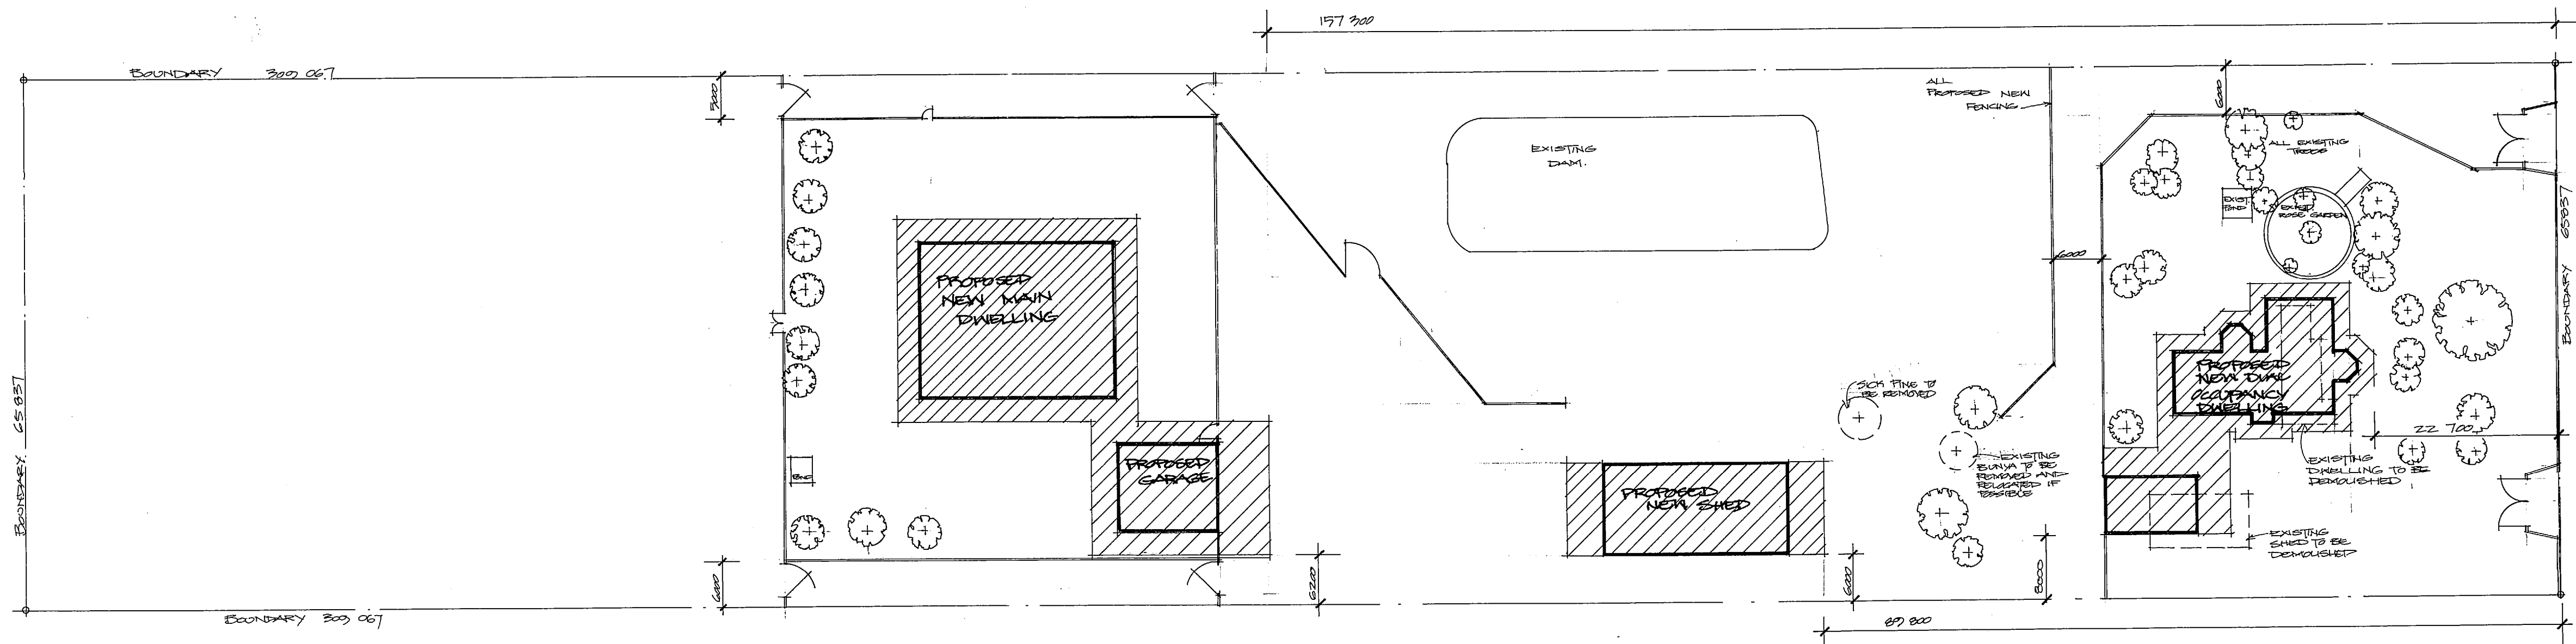

SITE PLAN 1:500

ABD
 ADVANCED BUILDING DESIGN
 Phone: 4729 3131
 Mobile: 0418 465 500
 Fax: 4729 4111

Notes:
 Figured dimensions must be taken in preference to
 Scaling. Levels shown are approximate unless
 accompanied by reduced levels.
 If engineers details are required such must take
 Preference to these drawings. All boundary clearances
 Must be verified by the builder prior to
 Commencement of work.

SITE AND FRONT FENCE PLAN

FOR: MR. W. CORDELL
 AT: 89 TAYLOR RD
 CASTLEREAGH

Date: 20.05.01
 Scale: 1:500, 1:100, 1:20
 Drawn By: DM
 Sheet 1 of 2
 COPYRIGHT-ABD

JOB NO: 220501 AND 01