


Continued on sheet A-01/1

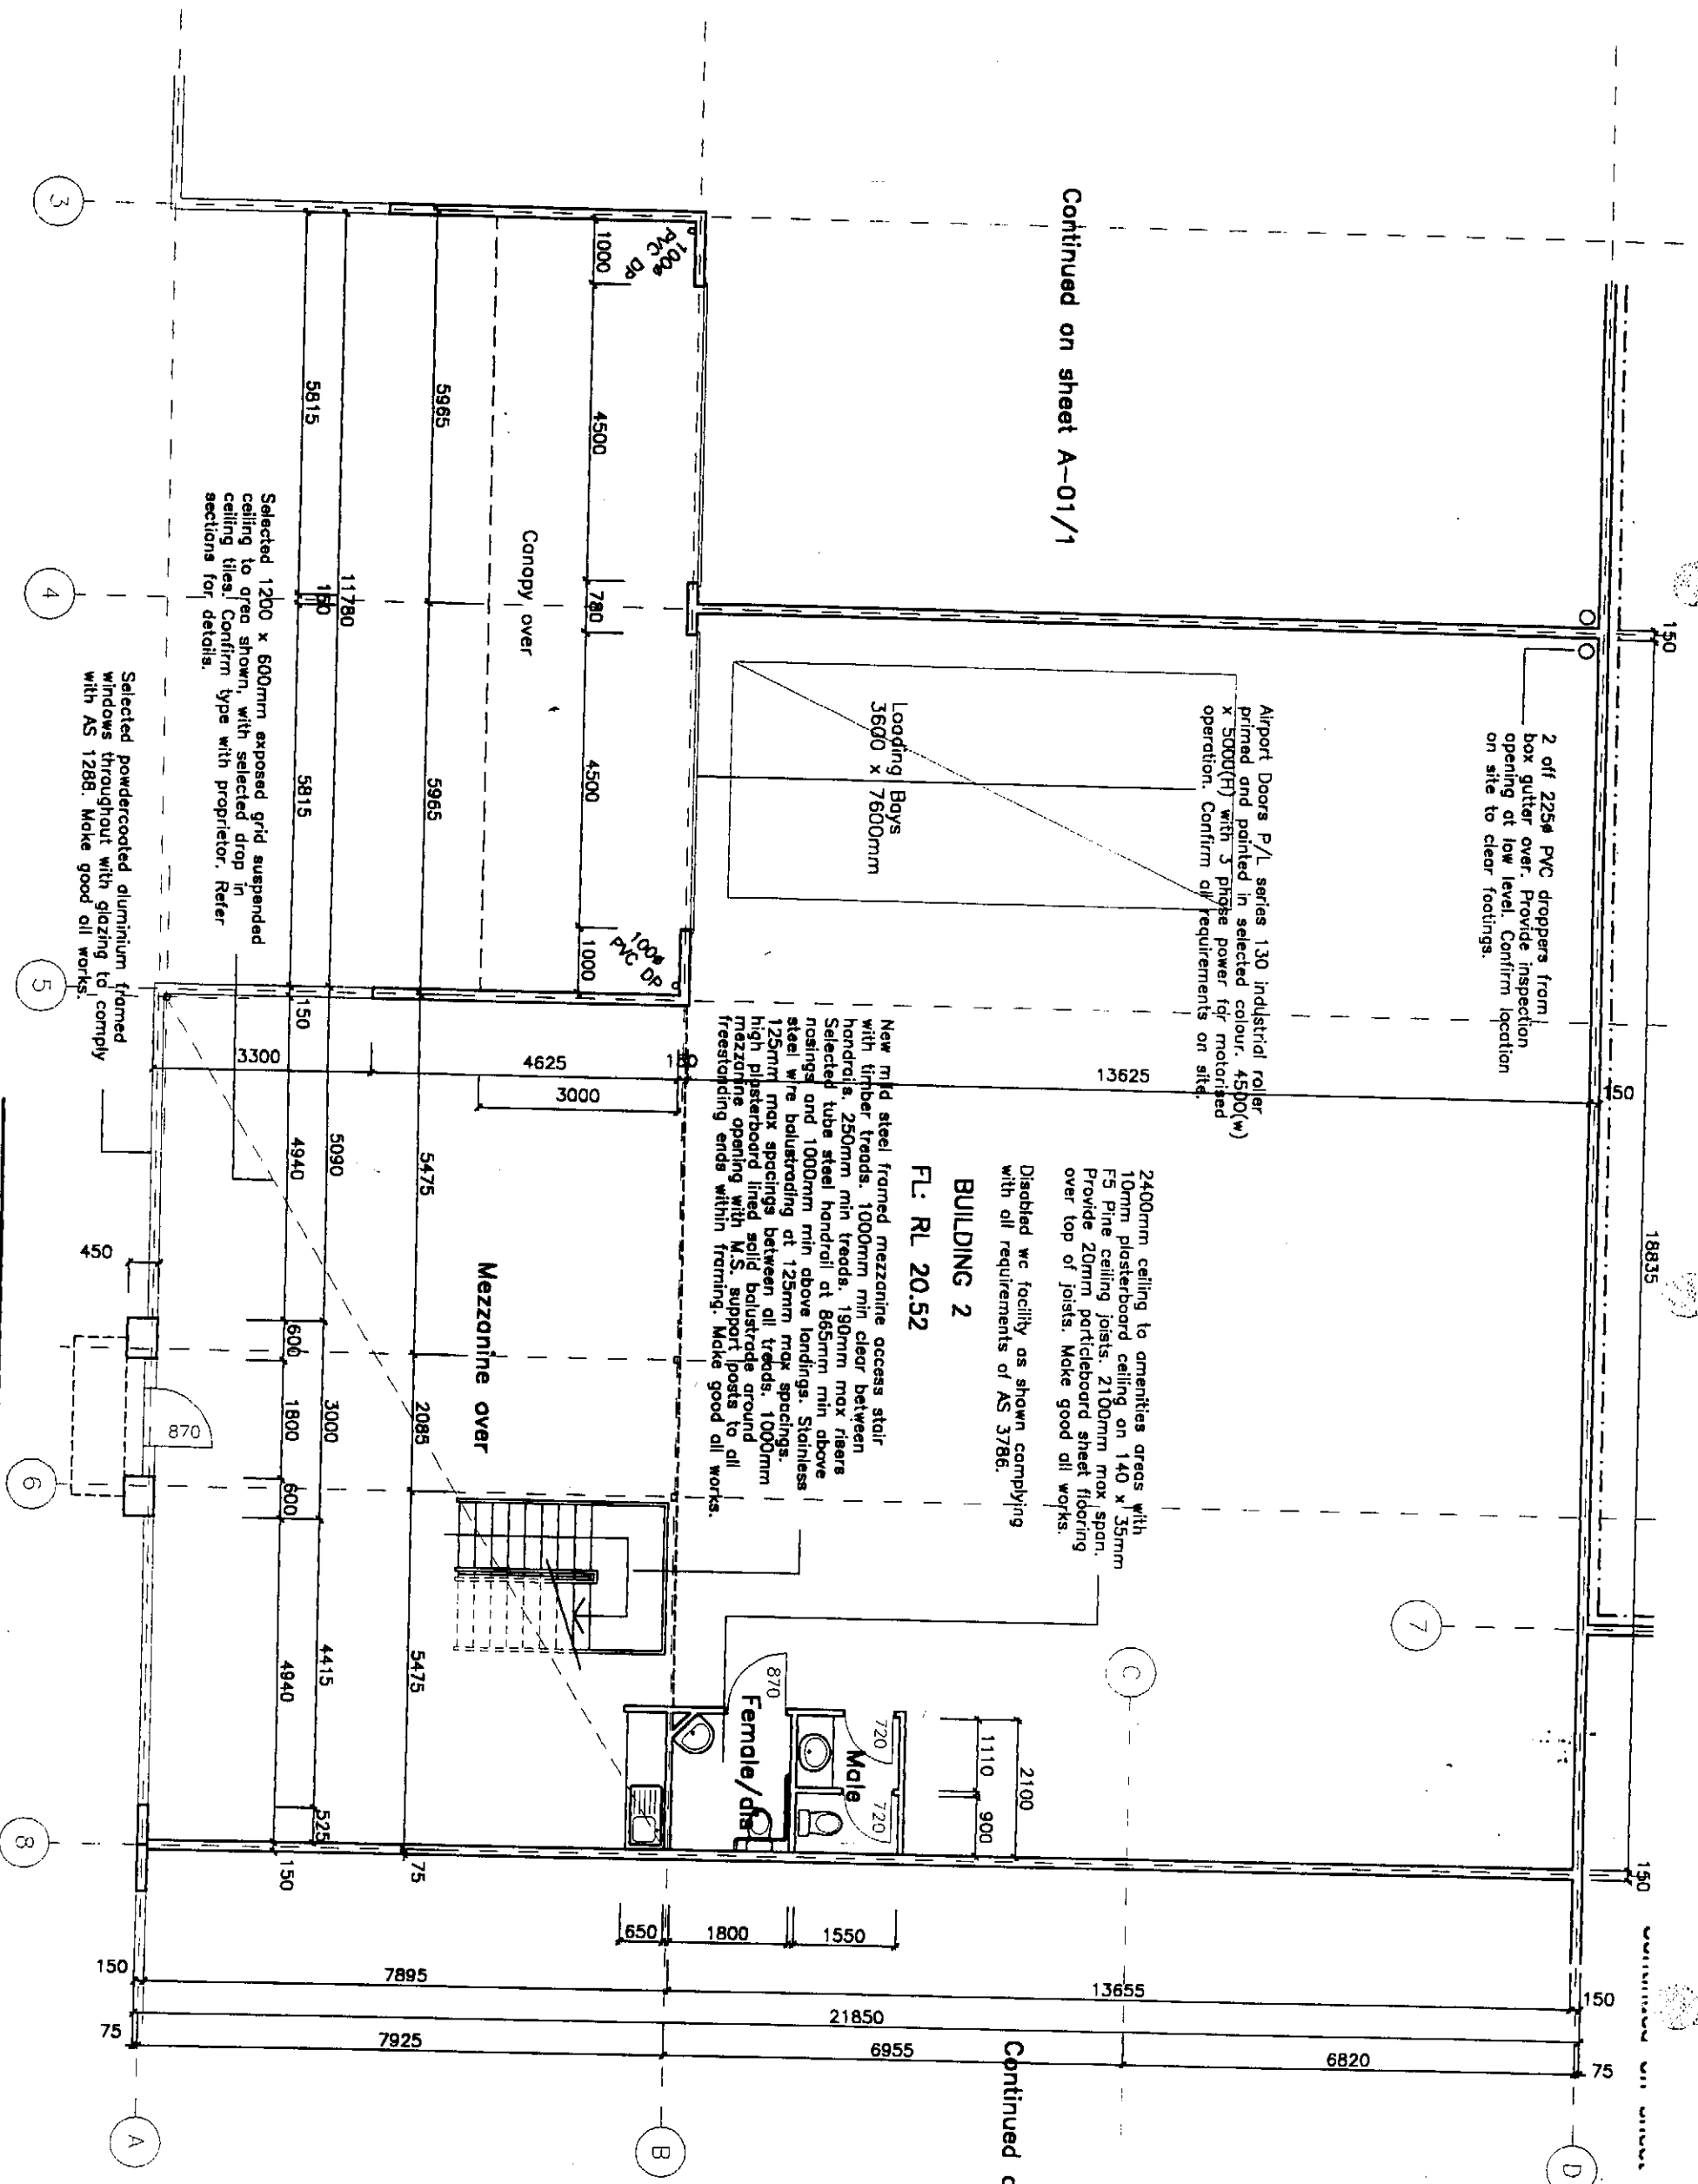

Continued on sheet A-03/1

JACOBS THOMAS & ASSOCIATES PTY LTD  
 113 Drummond Street, Carlton, Victoria, 3083. Fax: (03) 9662 2888  
 Arch. 031 000 110  
 Tel: (03) 9662 2888



PROPOSED INDUSTRIAL DEVELOPMENT  
 AT 640 - 660 GEORGE ROAD, BENDIGO VIC  
 FOR ADVANCED CONSTRUCTION SERVICES P/L

**BUILDING & GROUND FLOOR PLAN**

Scale: 1:100  
 Date: 15/08/00  
 Drawn by: P.L.  
 Checked by: A.Oe/LD