


EAST ELEVATION

MTS

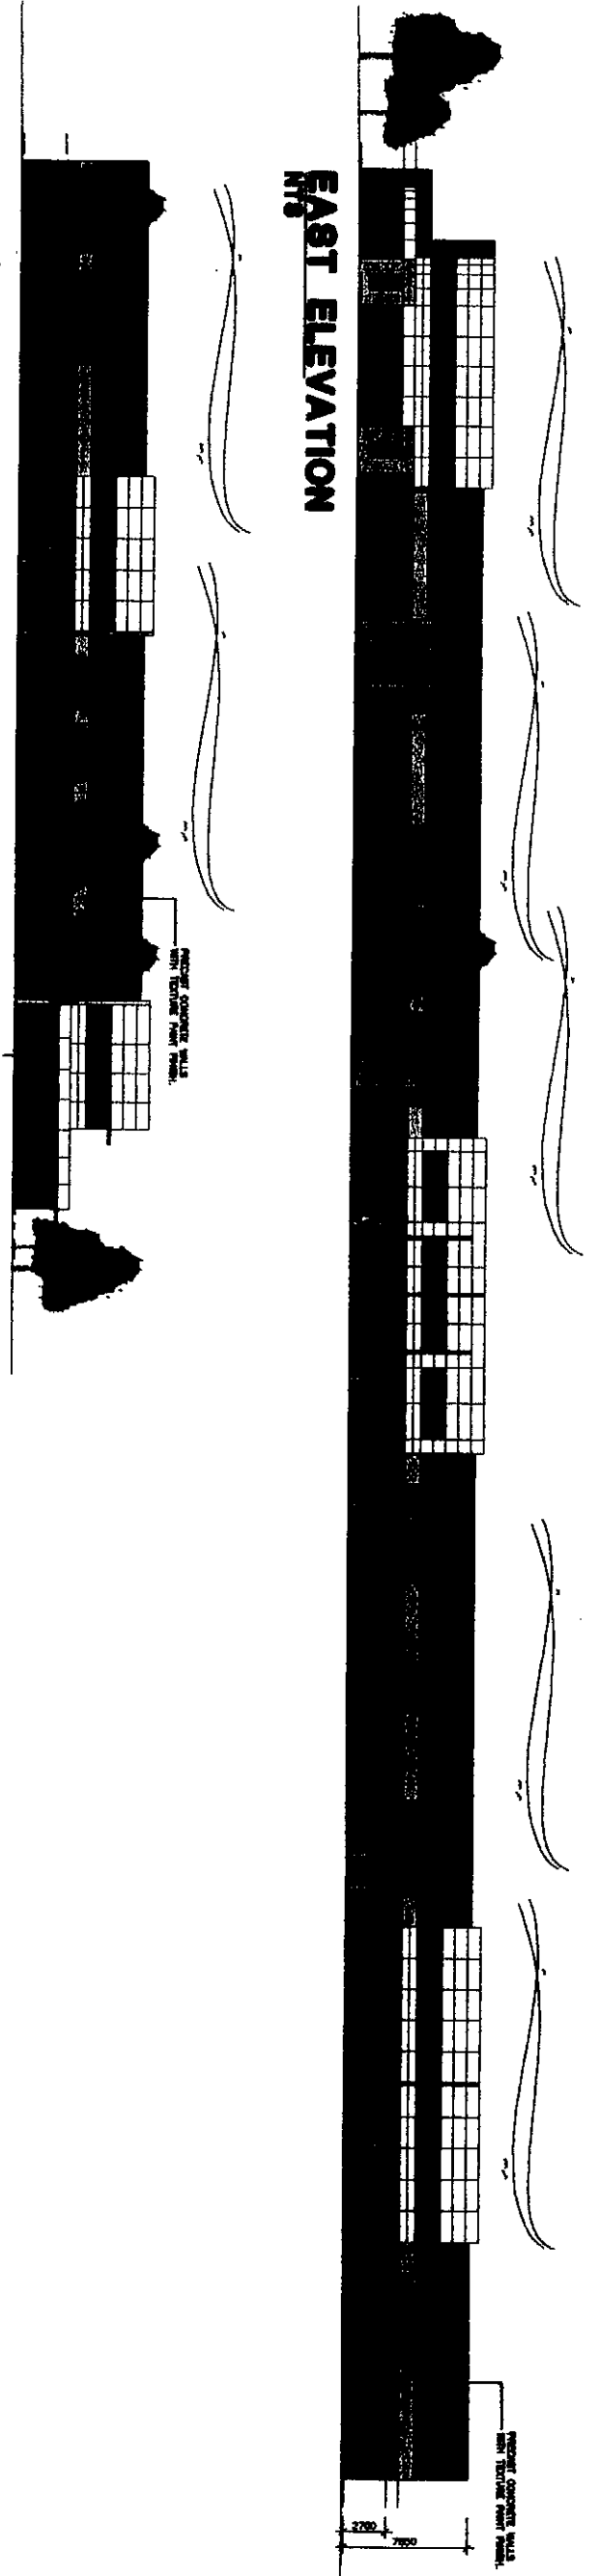

SOUTH ELEVATION


MTS



VELLA DRIVE

SITE CONCEPT PLAN

MTS

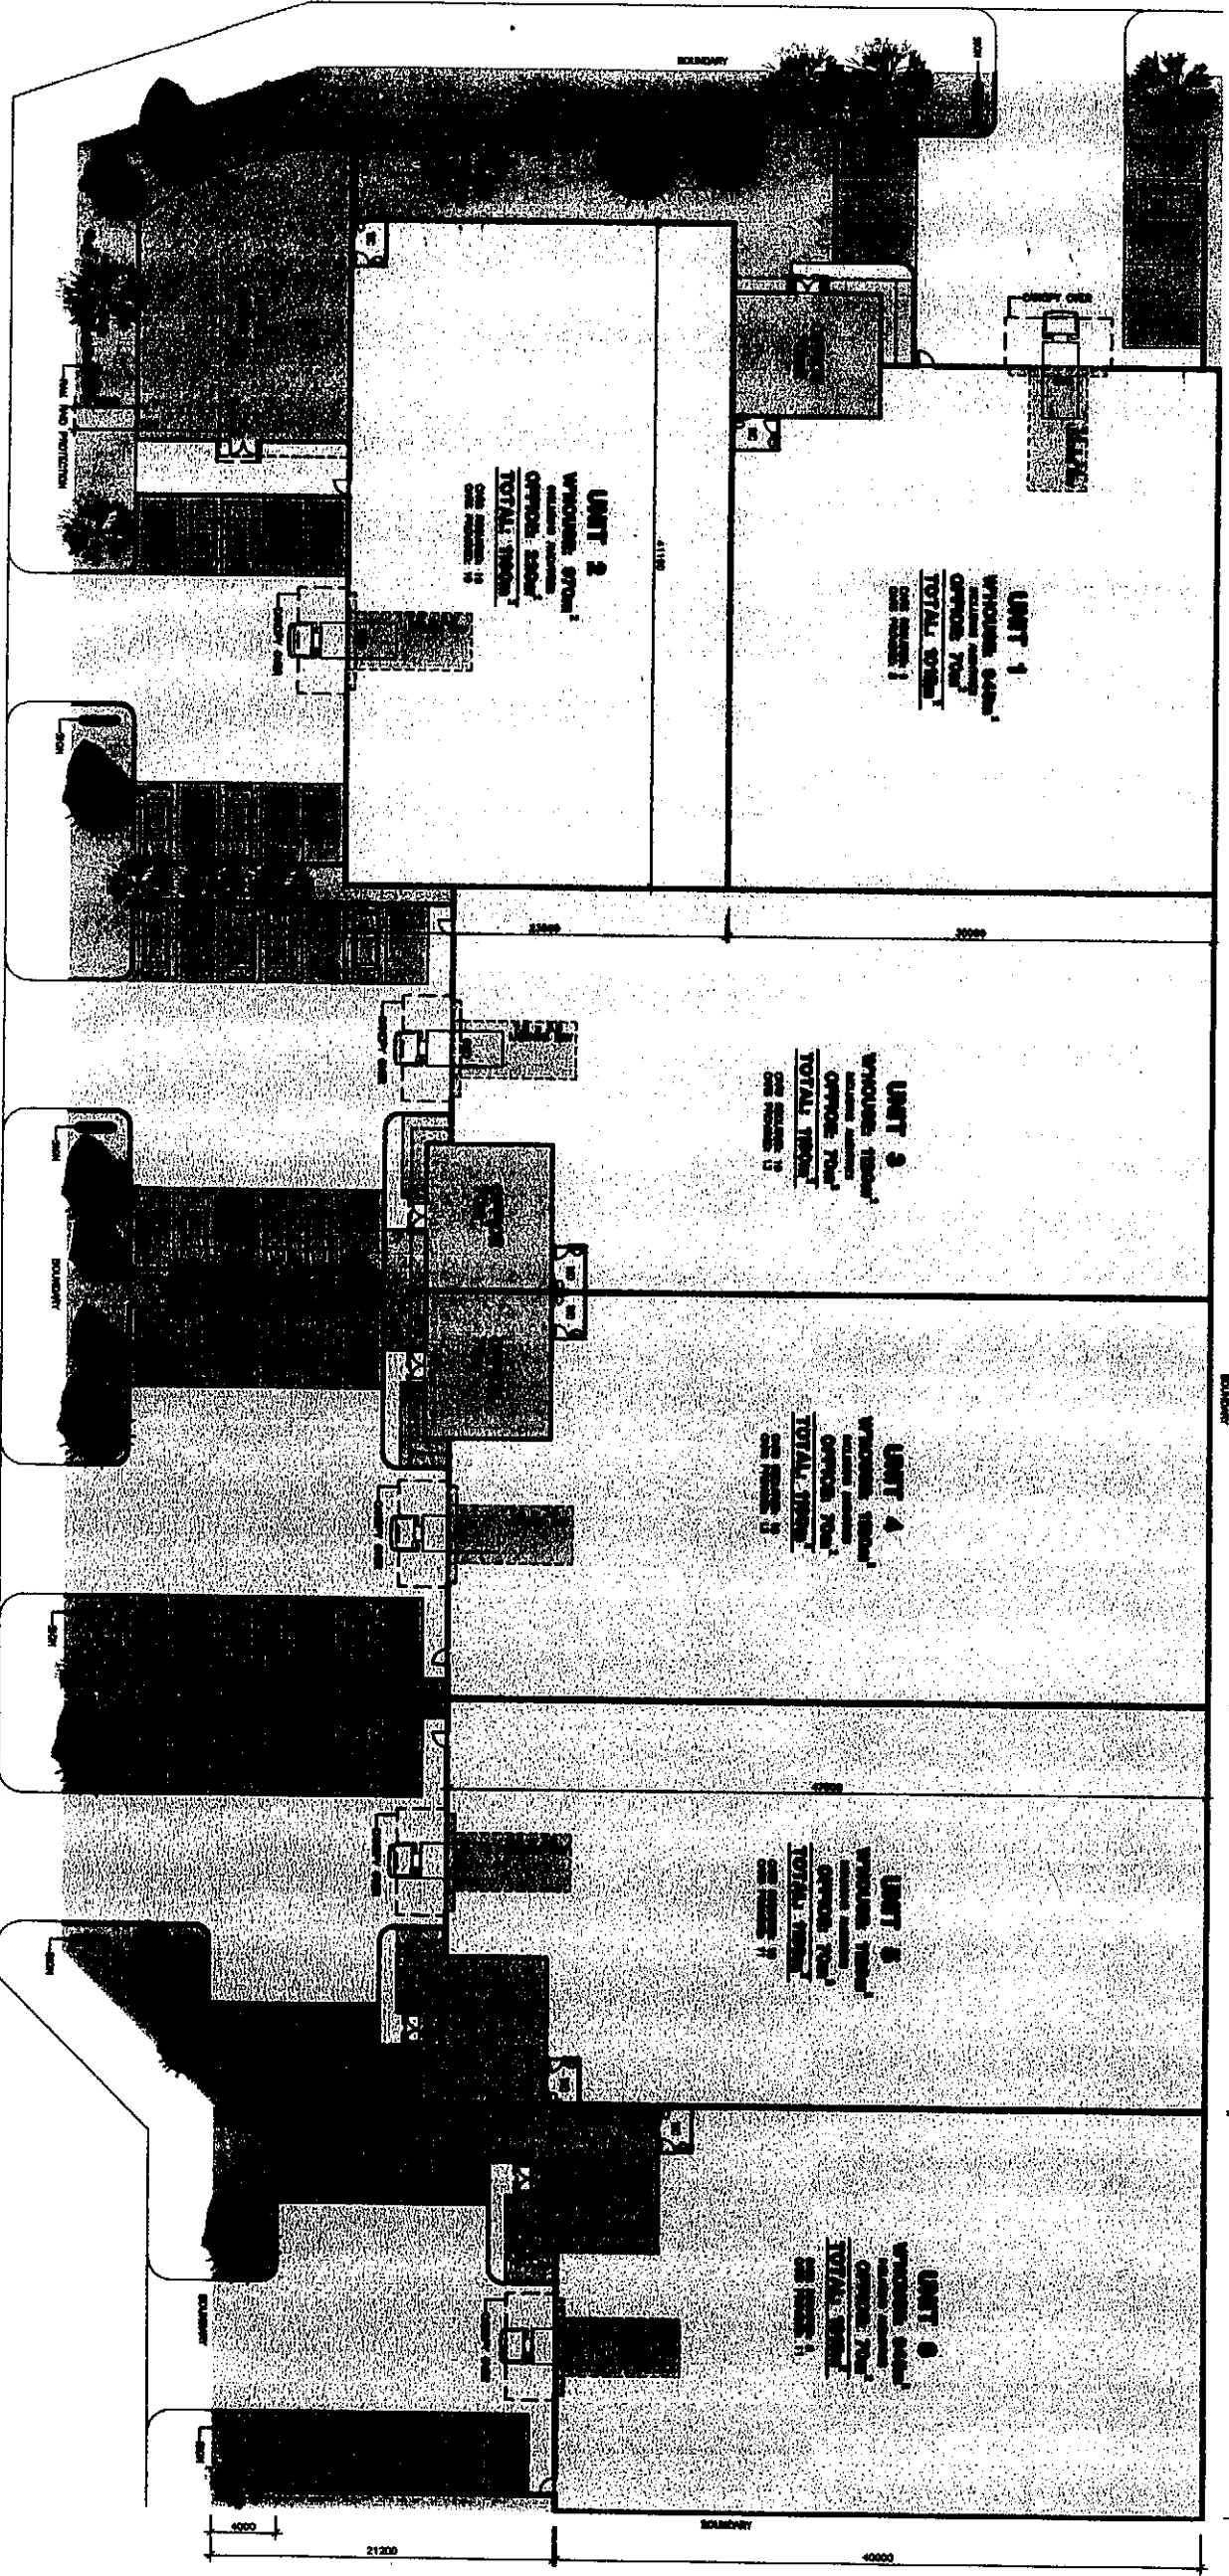

DATE: 12/15/2020
 DRAWN BY: [Name]
 CHECKED BY: [Name]



MDR
 ARCHITECTURE
 1000 W. VANDERBILT
 SUITE 200
 CHICAGO, IL 60607

**PROPOSED WAREHOUSE/
 STORAGE DEVELOPMENT
 AT LOTS 1-4 VELLA DRIVE**

99705 SK01 C

As used and shown on this plan, the boundaries of the subject property are shown for information only. The owner should verify the boundaries of the subject property by a survey conducted by a licensed surveyor.