

SITE PLAN

SCALE 1 : 300

PROPERTY DESCRIPTION

HILLS STREET GARBUTT
Lot. No.6 on RP 747162
Parish of : COONAMBELAH
County of : ELPHINSTONE
LOCAL AUTHORITY TOWNSVILLE CITY COUNCIL

steve mckenzie
B.E.(hons), CPENG., MIEAust, RPEQ
consulting engineer
pty. ltd.
12 tumbull street, garbutt 4814
t > 4779 9392 f > 4779 9819
m > 0419 669 802
asn 092 705 130

project
PROPOSED WAREHOUSE & OFFICE
FOR 77 DENHAM ST PTY. LTD.


location
Lot 6 HILL STREET
GARBUTT , TOWNSVILLE
QLD - 4817




drawing title
SITE PLAN

scale
1:300
design
McK


drawn
MAB
date
FEB '06

draw no
DEN-06-01
sheet no
A01
issue
B

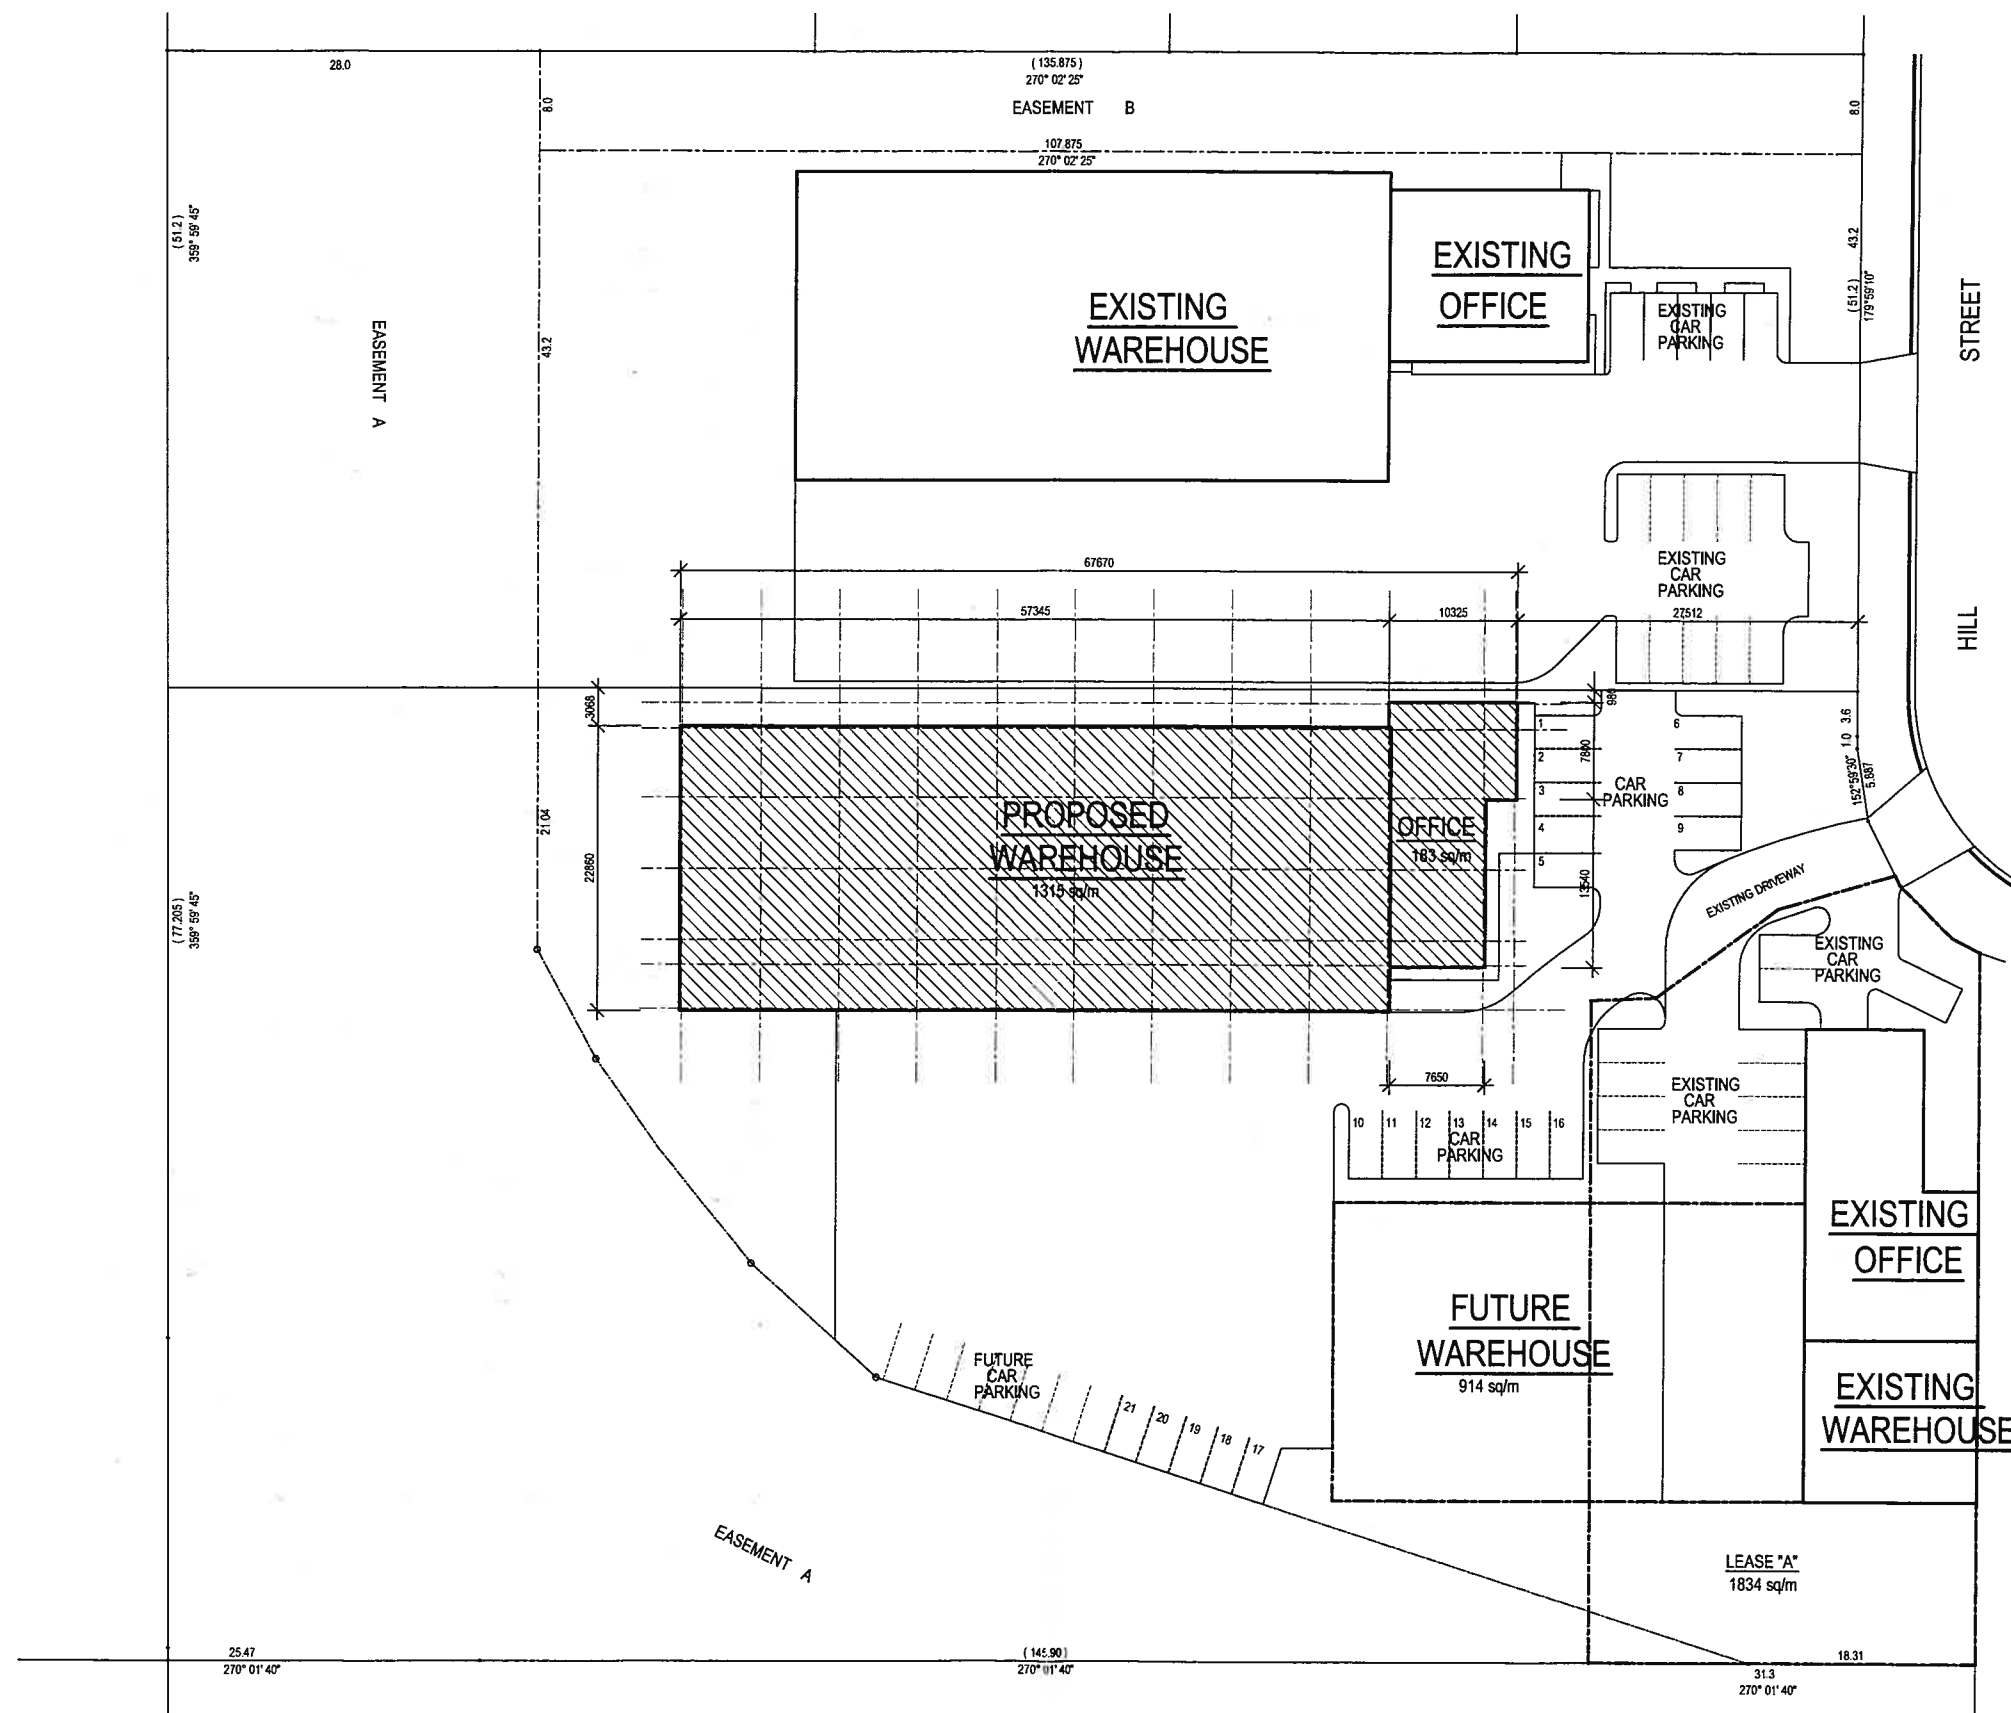


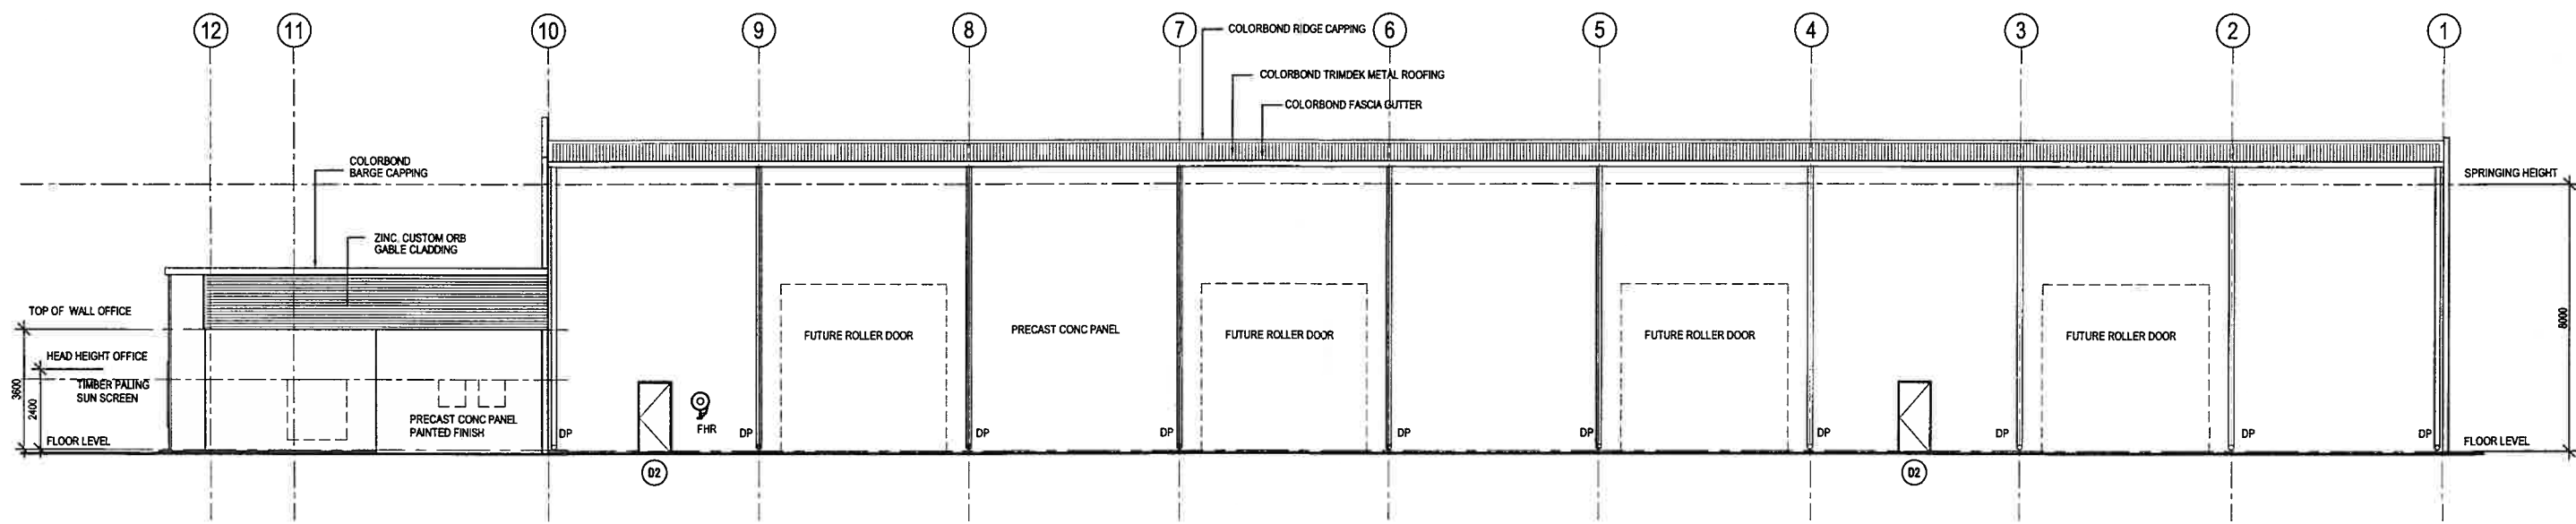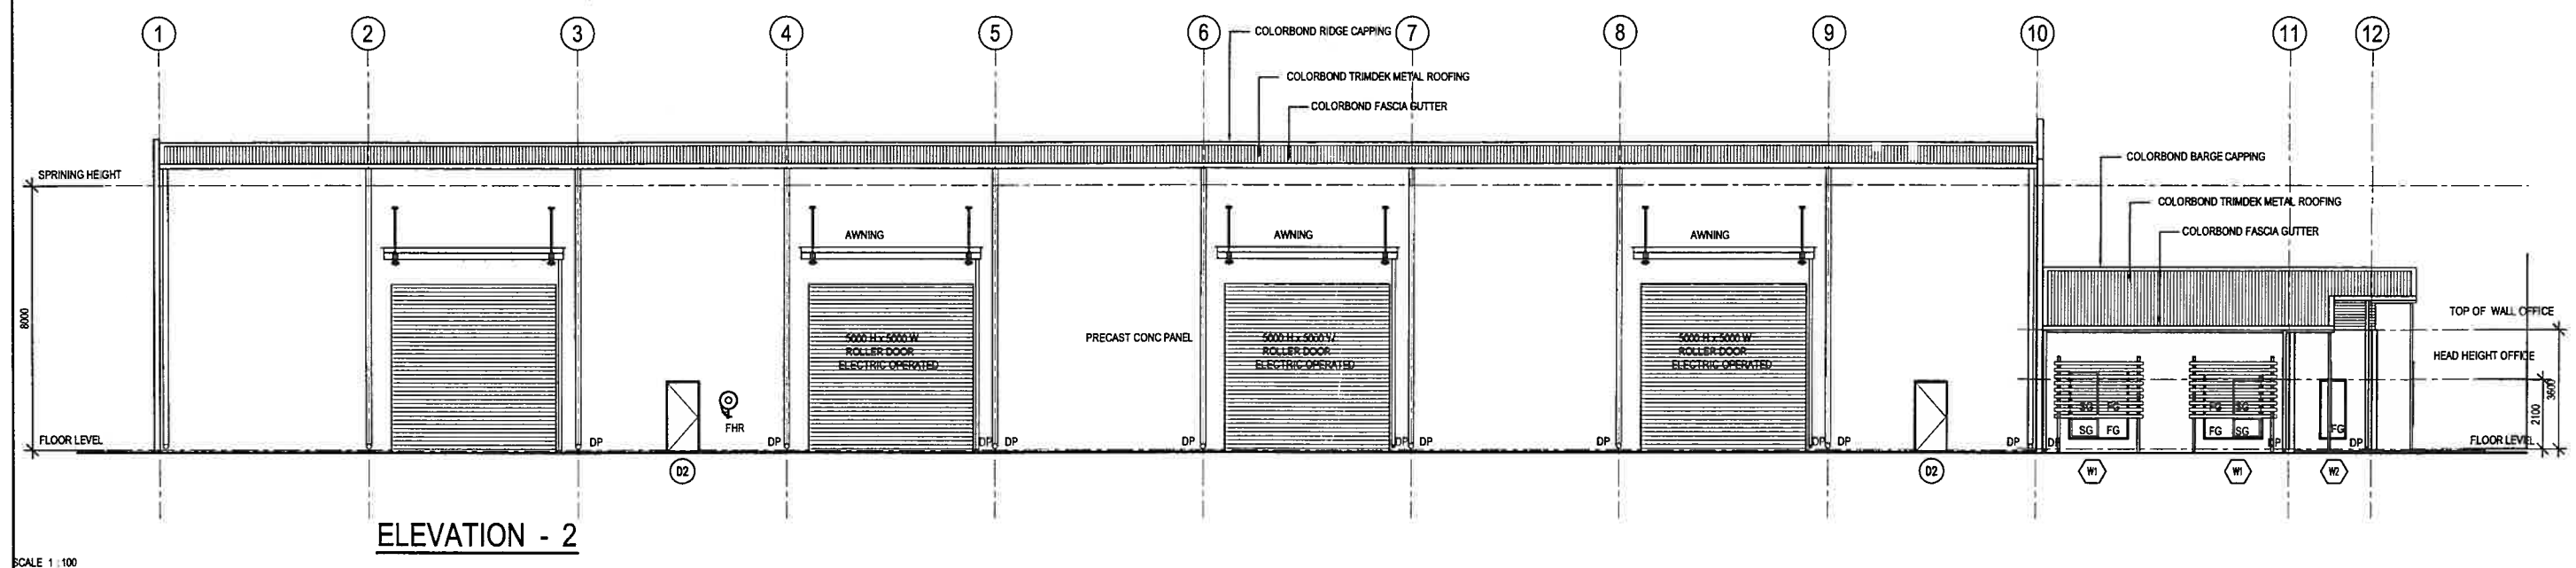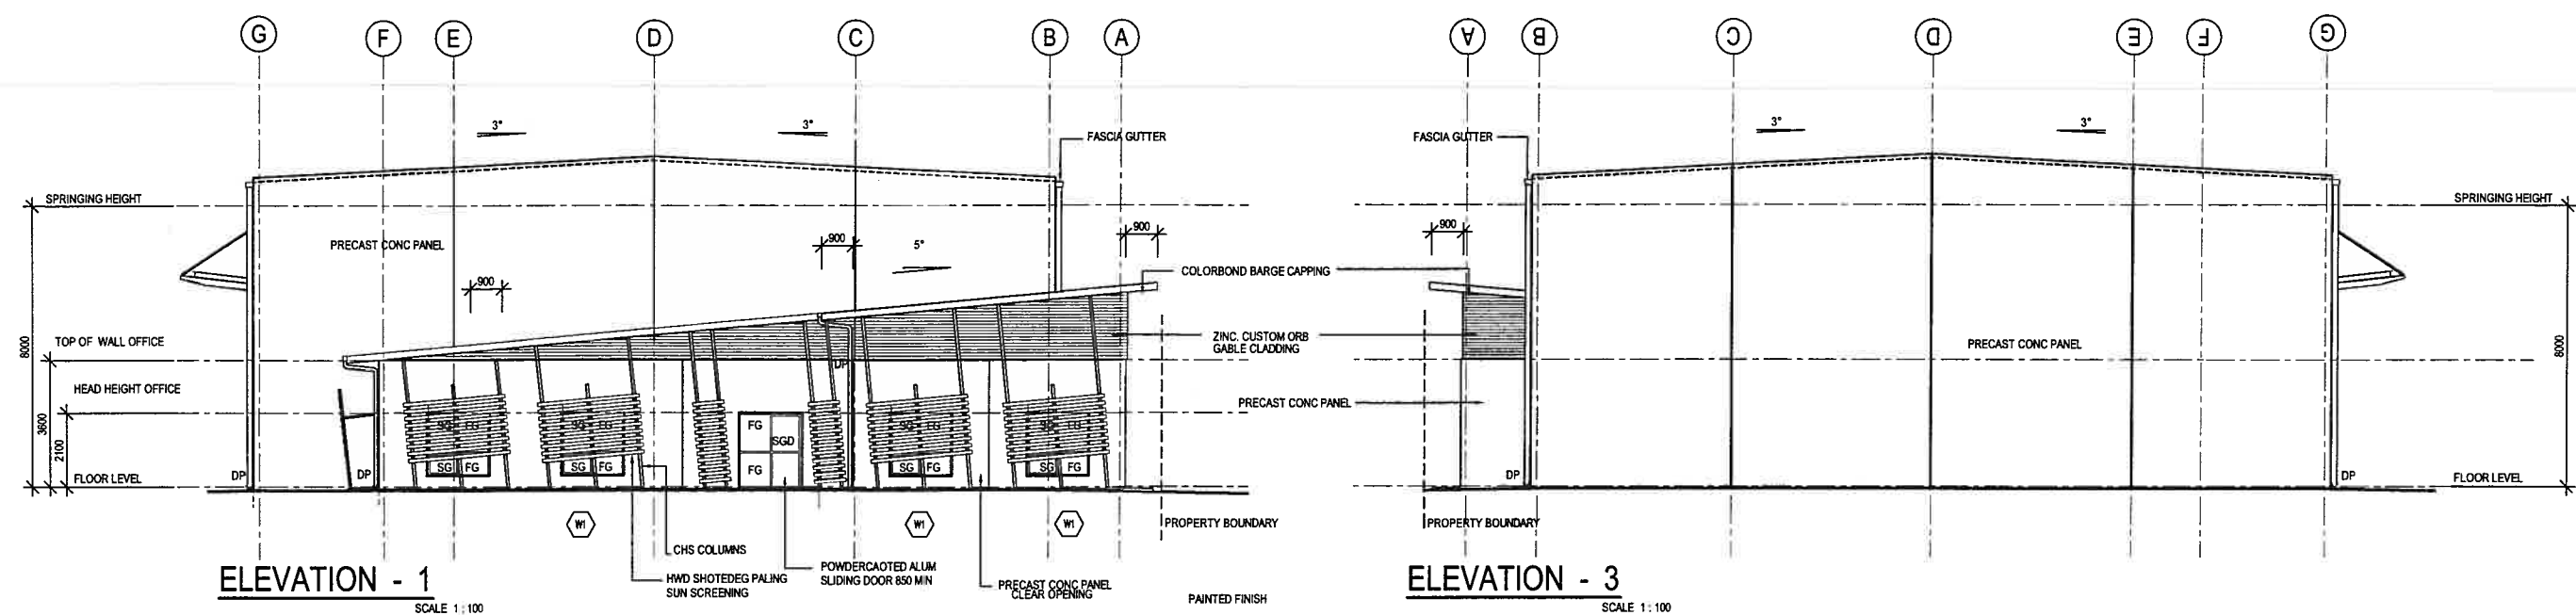

revision A: PRELIMINARY ISSUE - 20/04/06 B: REVISED ISSUE 29/05/06	 steve mckenzie B.E.(hons), CPENG., MIEAust, RPEQ consulting 12 turnbull street, garbutt 4814 engineer t > 4779 9332 f > 4779 9619 pty. ltd. m > 0419 669 602	project PROPOSED WAREHOUSE & OFFICE FOR 77 DENHAM ST PTY. LTD.	location Lot 6 HILL STREET GARBUTT, TOWNSVILLE QLD - 4814	drawing title ELEVATIONS	scale 1:100 design MCK	drawn MAB date MAY '06	draw no. DEN-06-01 sheet no A03 issue B
--	---	--	--	-----------------------------	---------------------------------	---------------------------------	--

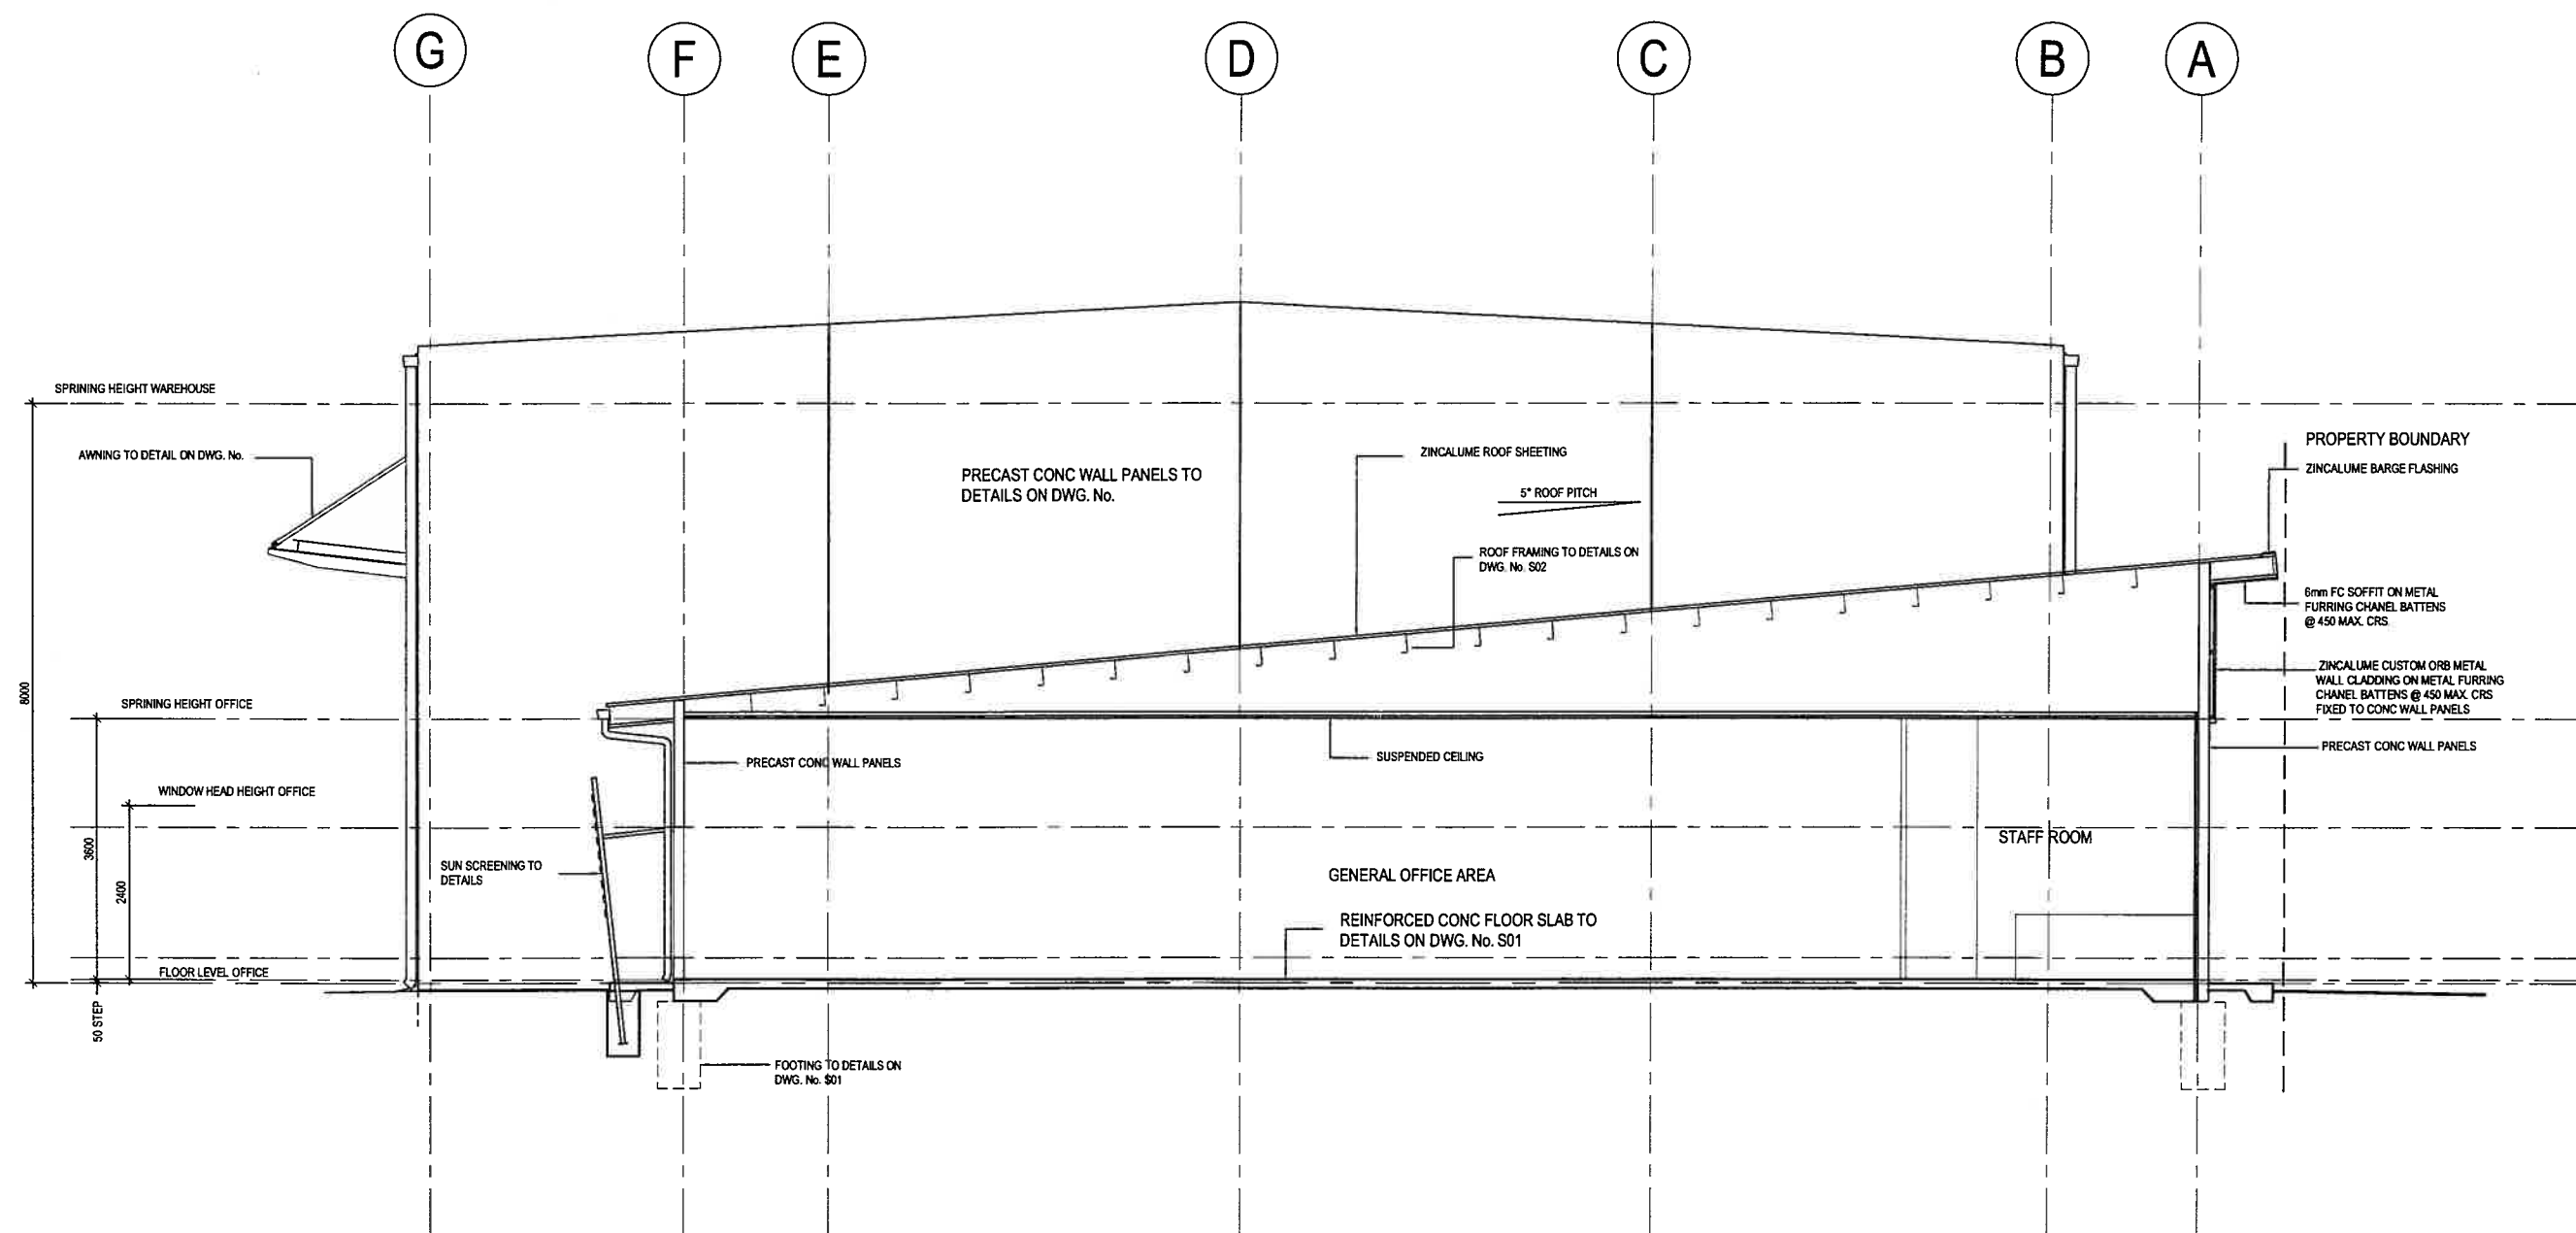

revision A: PRELIMINARY ISSUE - 20/04/06 B: REVISED ISSUE 29/05/06		 steve mckenzie B.E.(Hons), CPENG., MIEAust, RPEQ consulting engineer 12 turnbull street, garbutt 4814 t > 4779 9392 f > 4779 9819 pty. ltd. m > 0419 669 602 asn 092 705 130	project PROPOSED WAREHOUSE & OFFICE FOR 77 DENHAM ST PTY. LTD.	location Lot 6 HILL STREET GARBUTT , TOWNSVILLE QLD - 4814	drawing title SECTION A	scale 1:50	drawn MAB	draw no. DEN-06-01	
						design McK	date MAY '06	sheet no. A04	issue B

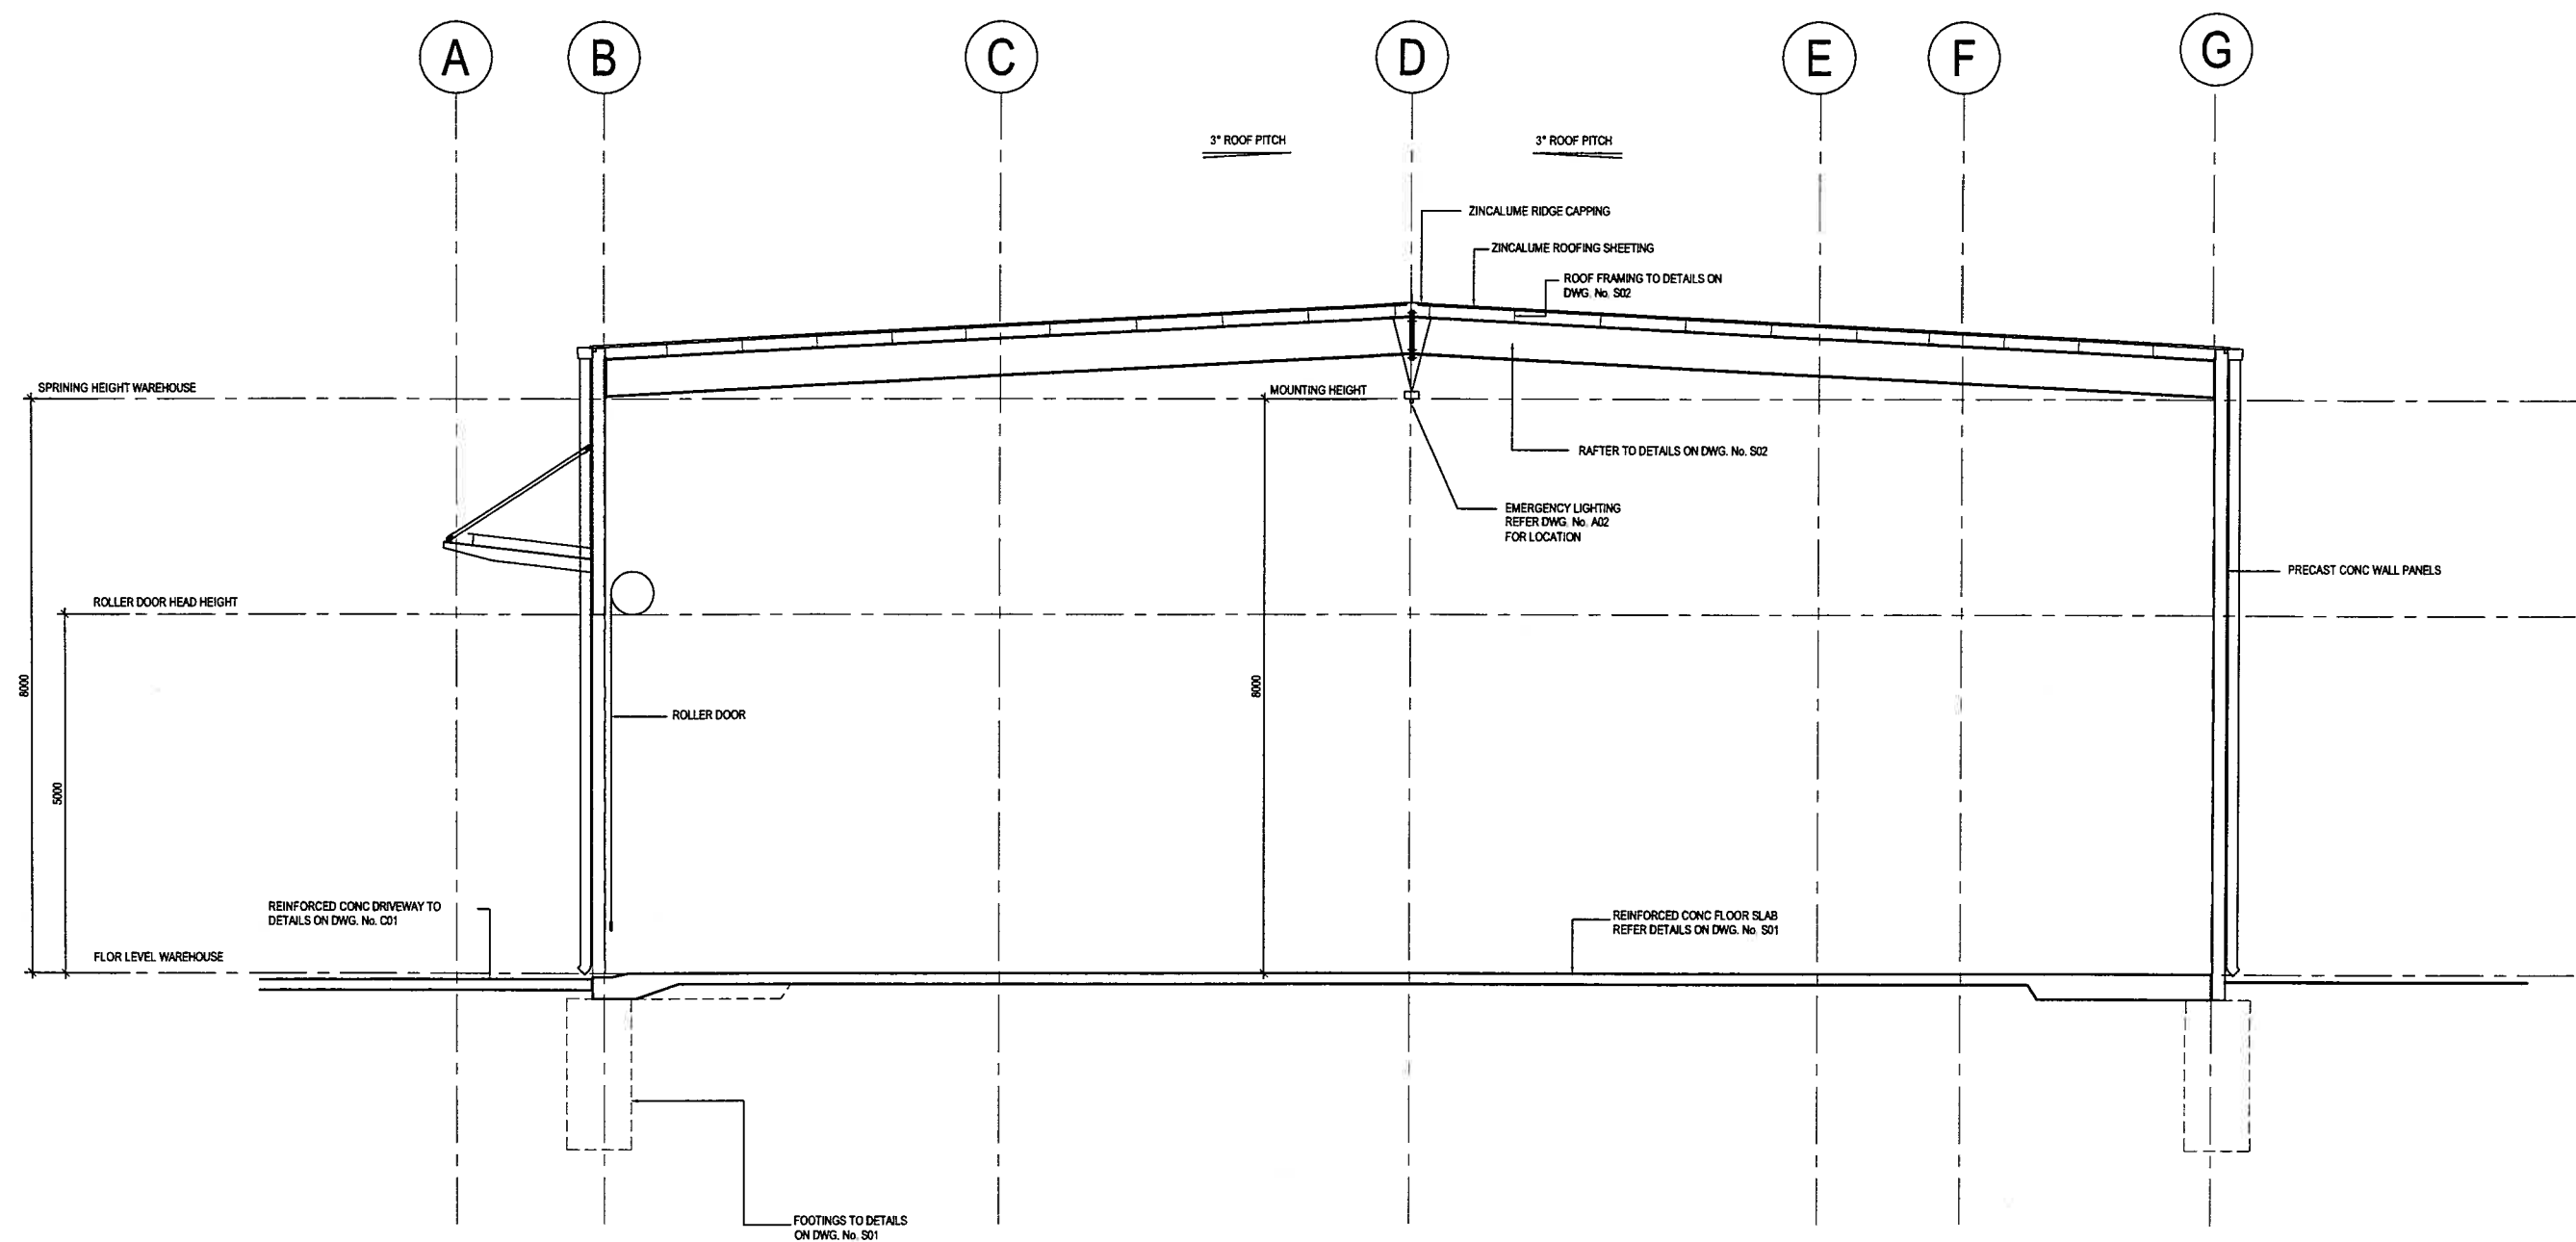

SECTION B (Typical Section thru. Warehouse)
SCALE 1:50

revision A: PRELIMINARY ISSUE - 2004/05 B: REVISED ISSUE 2005/06	 steve mckenzie B.E.(Hons), CPENG., MIEAust., RPEQ consulting engineer pty. ltd. 12 turnbull street, garbutt 4814 t > 4779 9392 f > 4779 9819 m > 0419 669 602 acn 092 706 130	project PROPOSED WAREHOUSE & OFFICE FOR 77 DENHAM ST PTY. LTD.	location Lot 6 HILL STREET GARBUTT, TOWNSVILLE QLD - 4814	drawing title SECTION B	scale 1:50 design McK	drawn MAB date MAY '06	draw no. DEN-06-01 sheet no. A05 issue B
--	---	--	--	----------------------------	--------------------------------	---------------------------------	---