

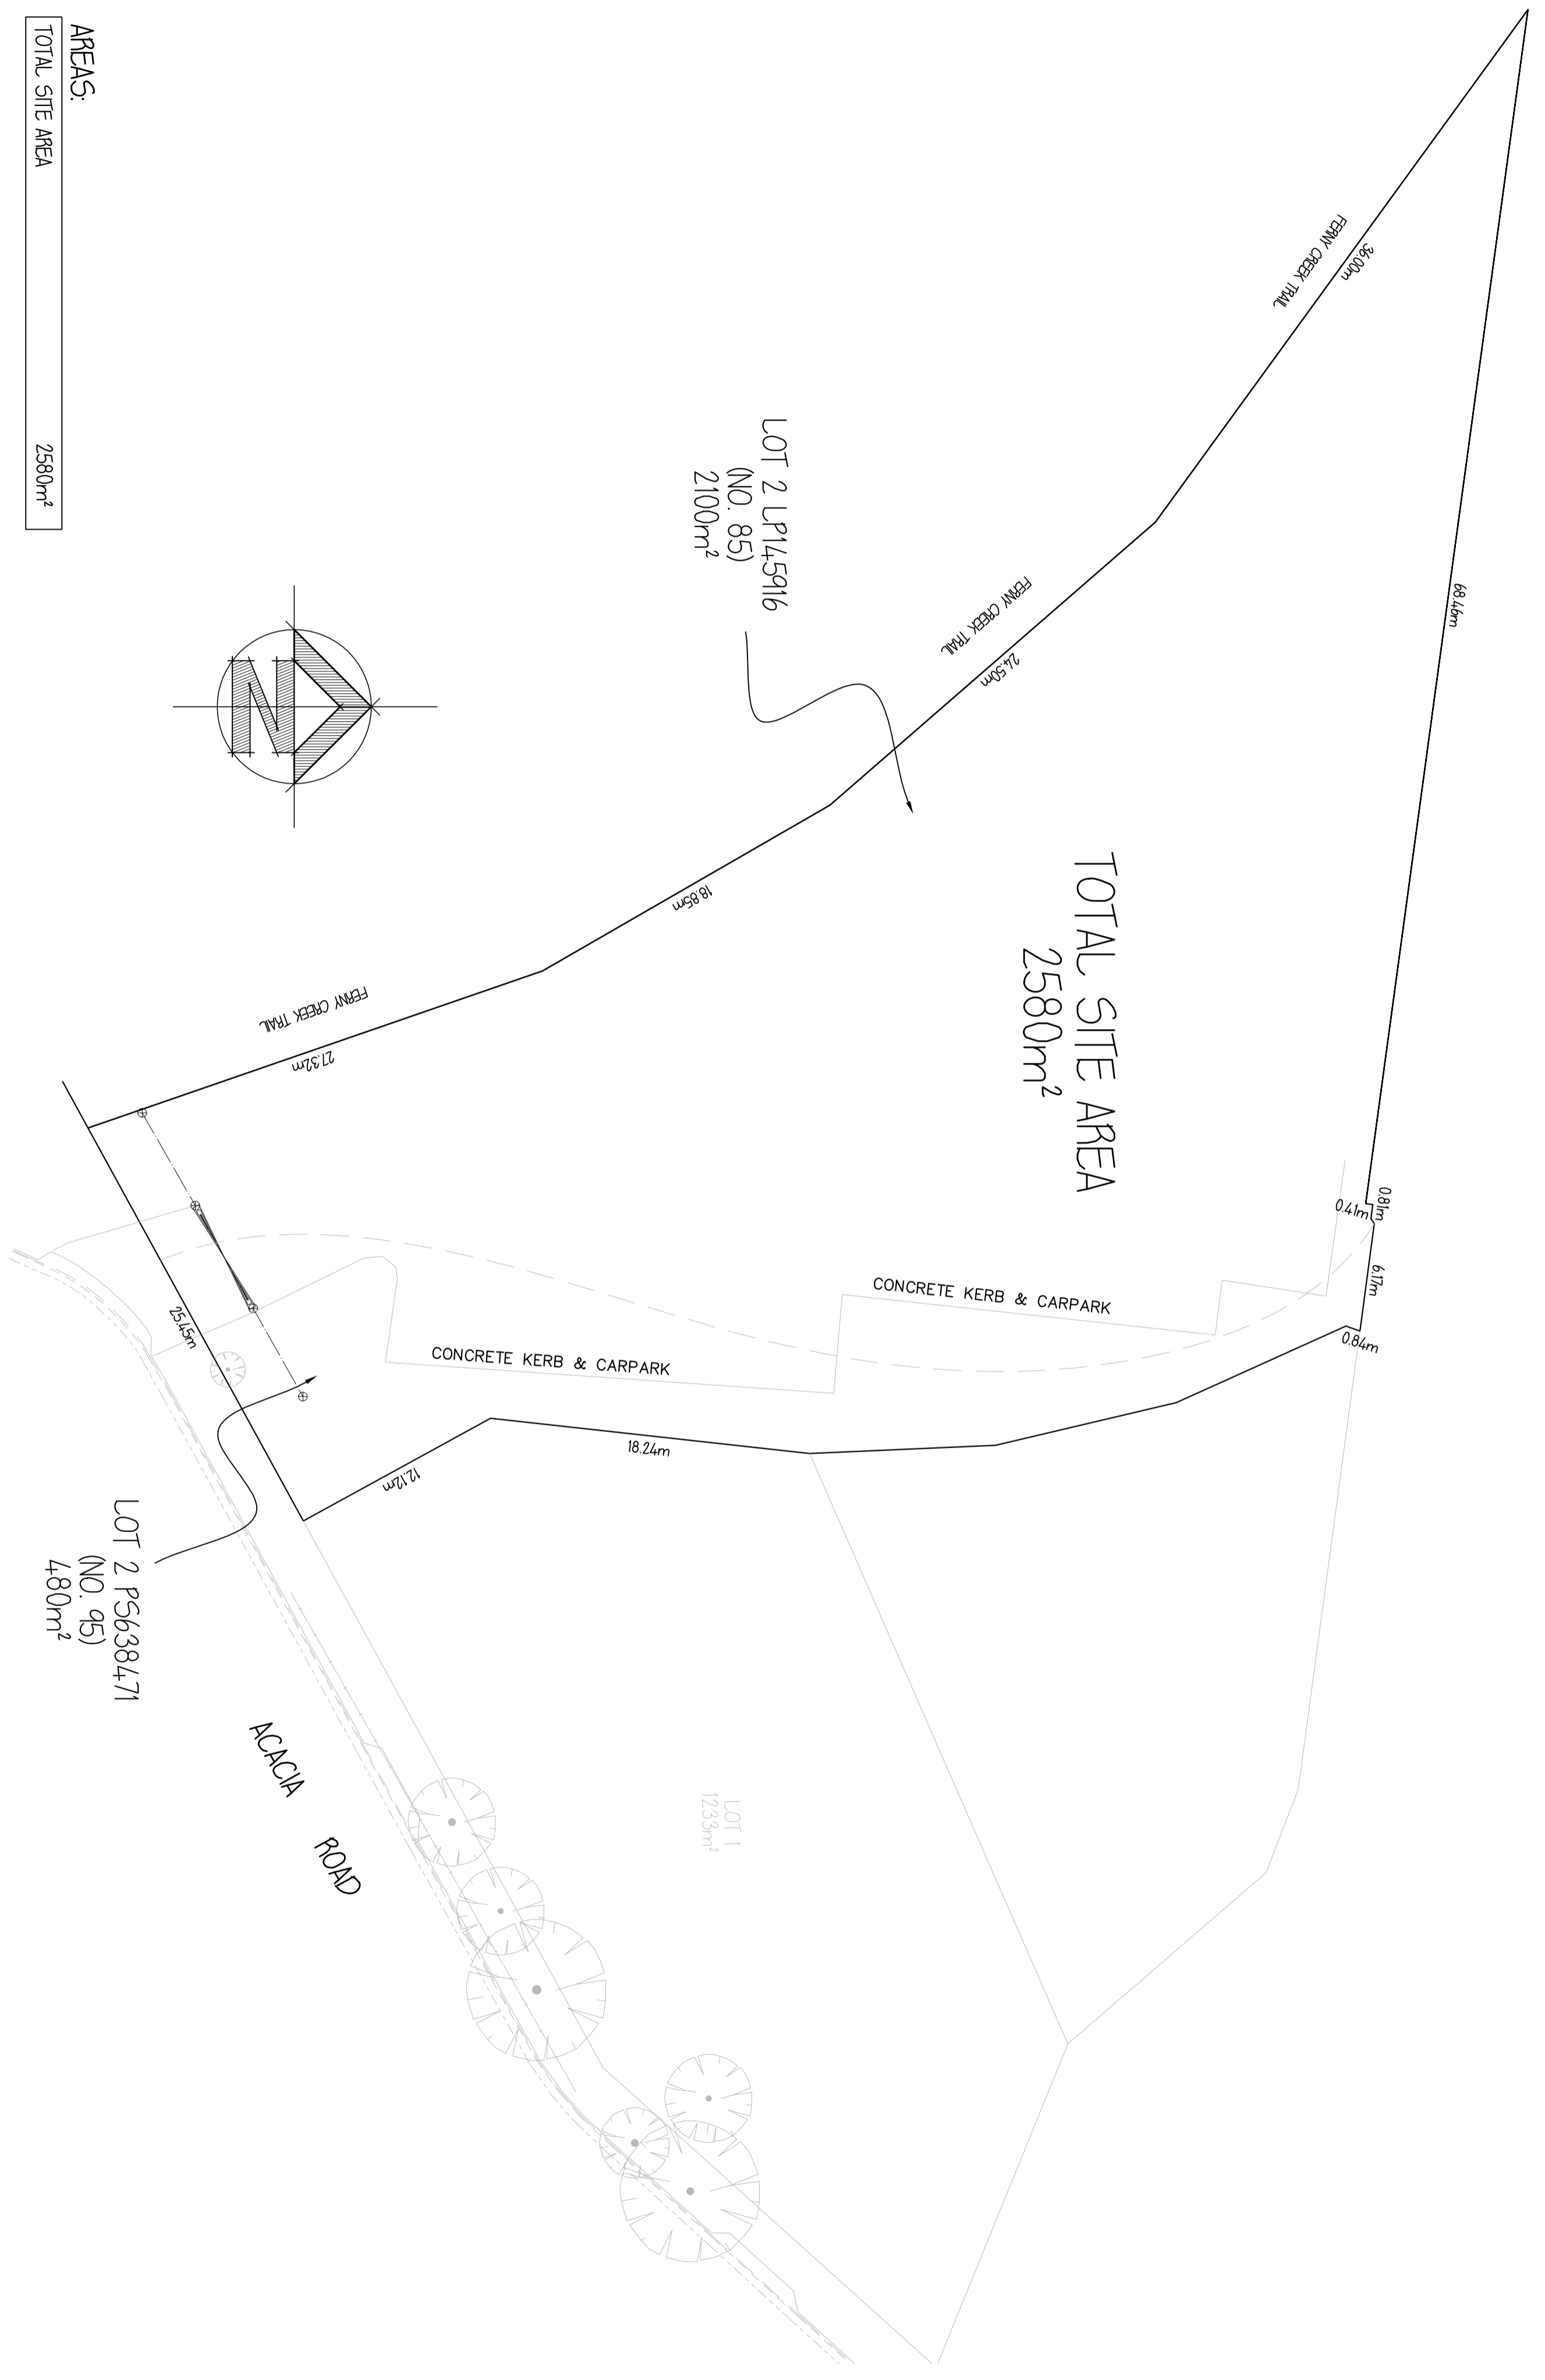


# EXISTING SITE PLAN

SCALE 1 : 250 @ A2

AREAS:
TOTAL SITE AREA
2580m <sup>2</sup>

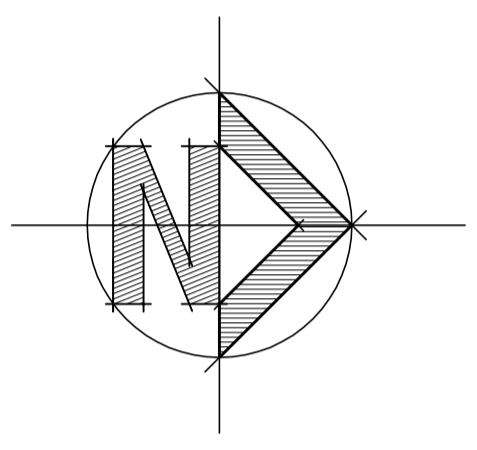


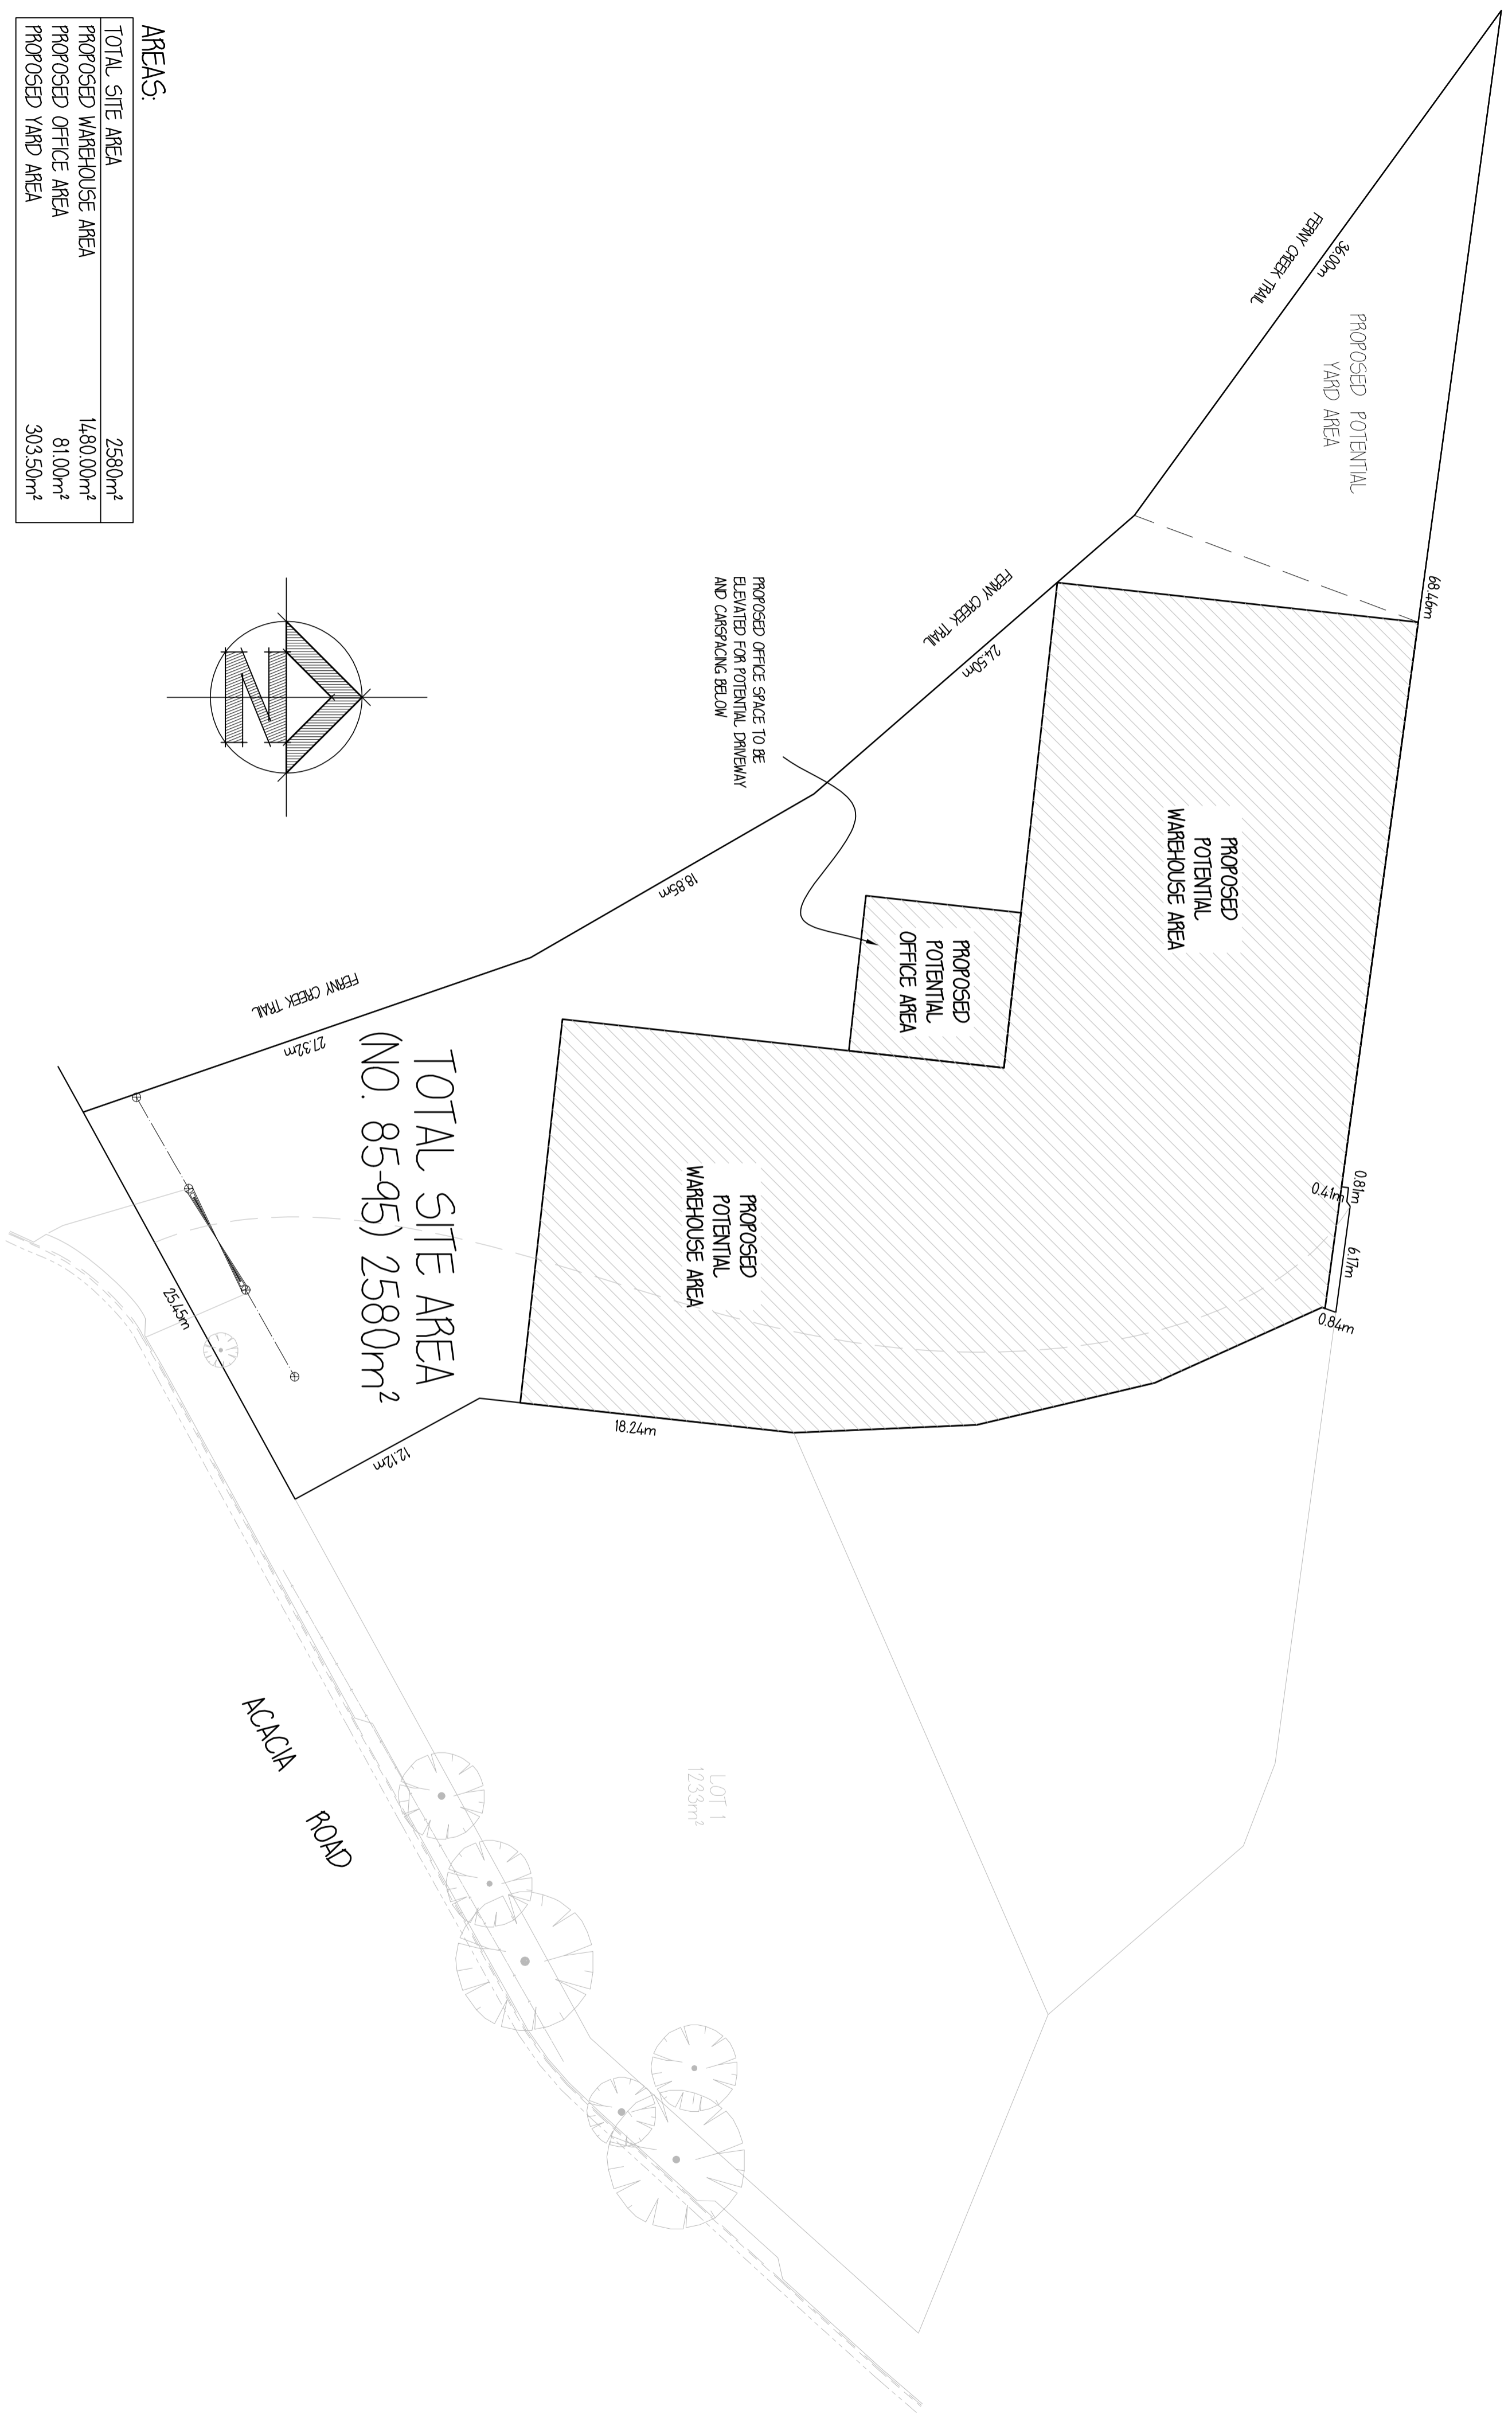

TOTAL SITE AREA  
(NO. 85-95) 2580m<sup>2</sup>

LOT 1  
1233m<sup>2</sup>

ACACIA ROAD

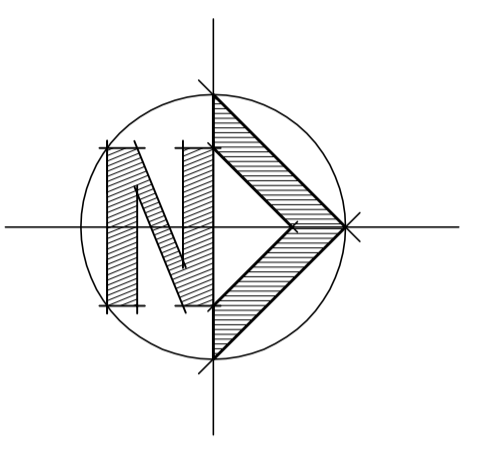

# PROPOSED SITE & FLOOR PLAN

SCALE 1 : 250 @ A2