


THIS DRAWING IS TO BE PRINTED IN COLOUR

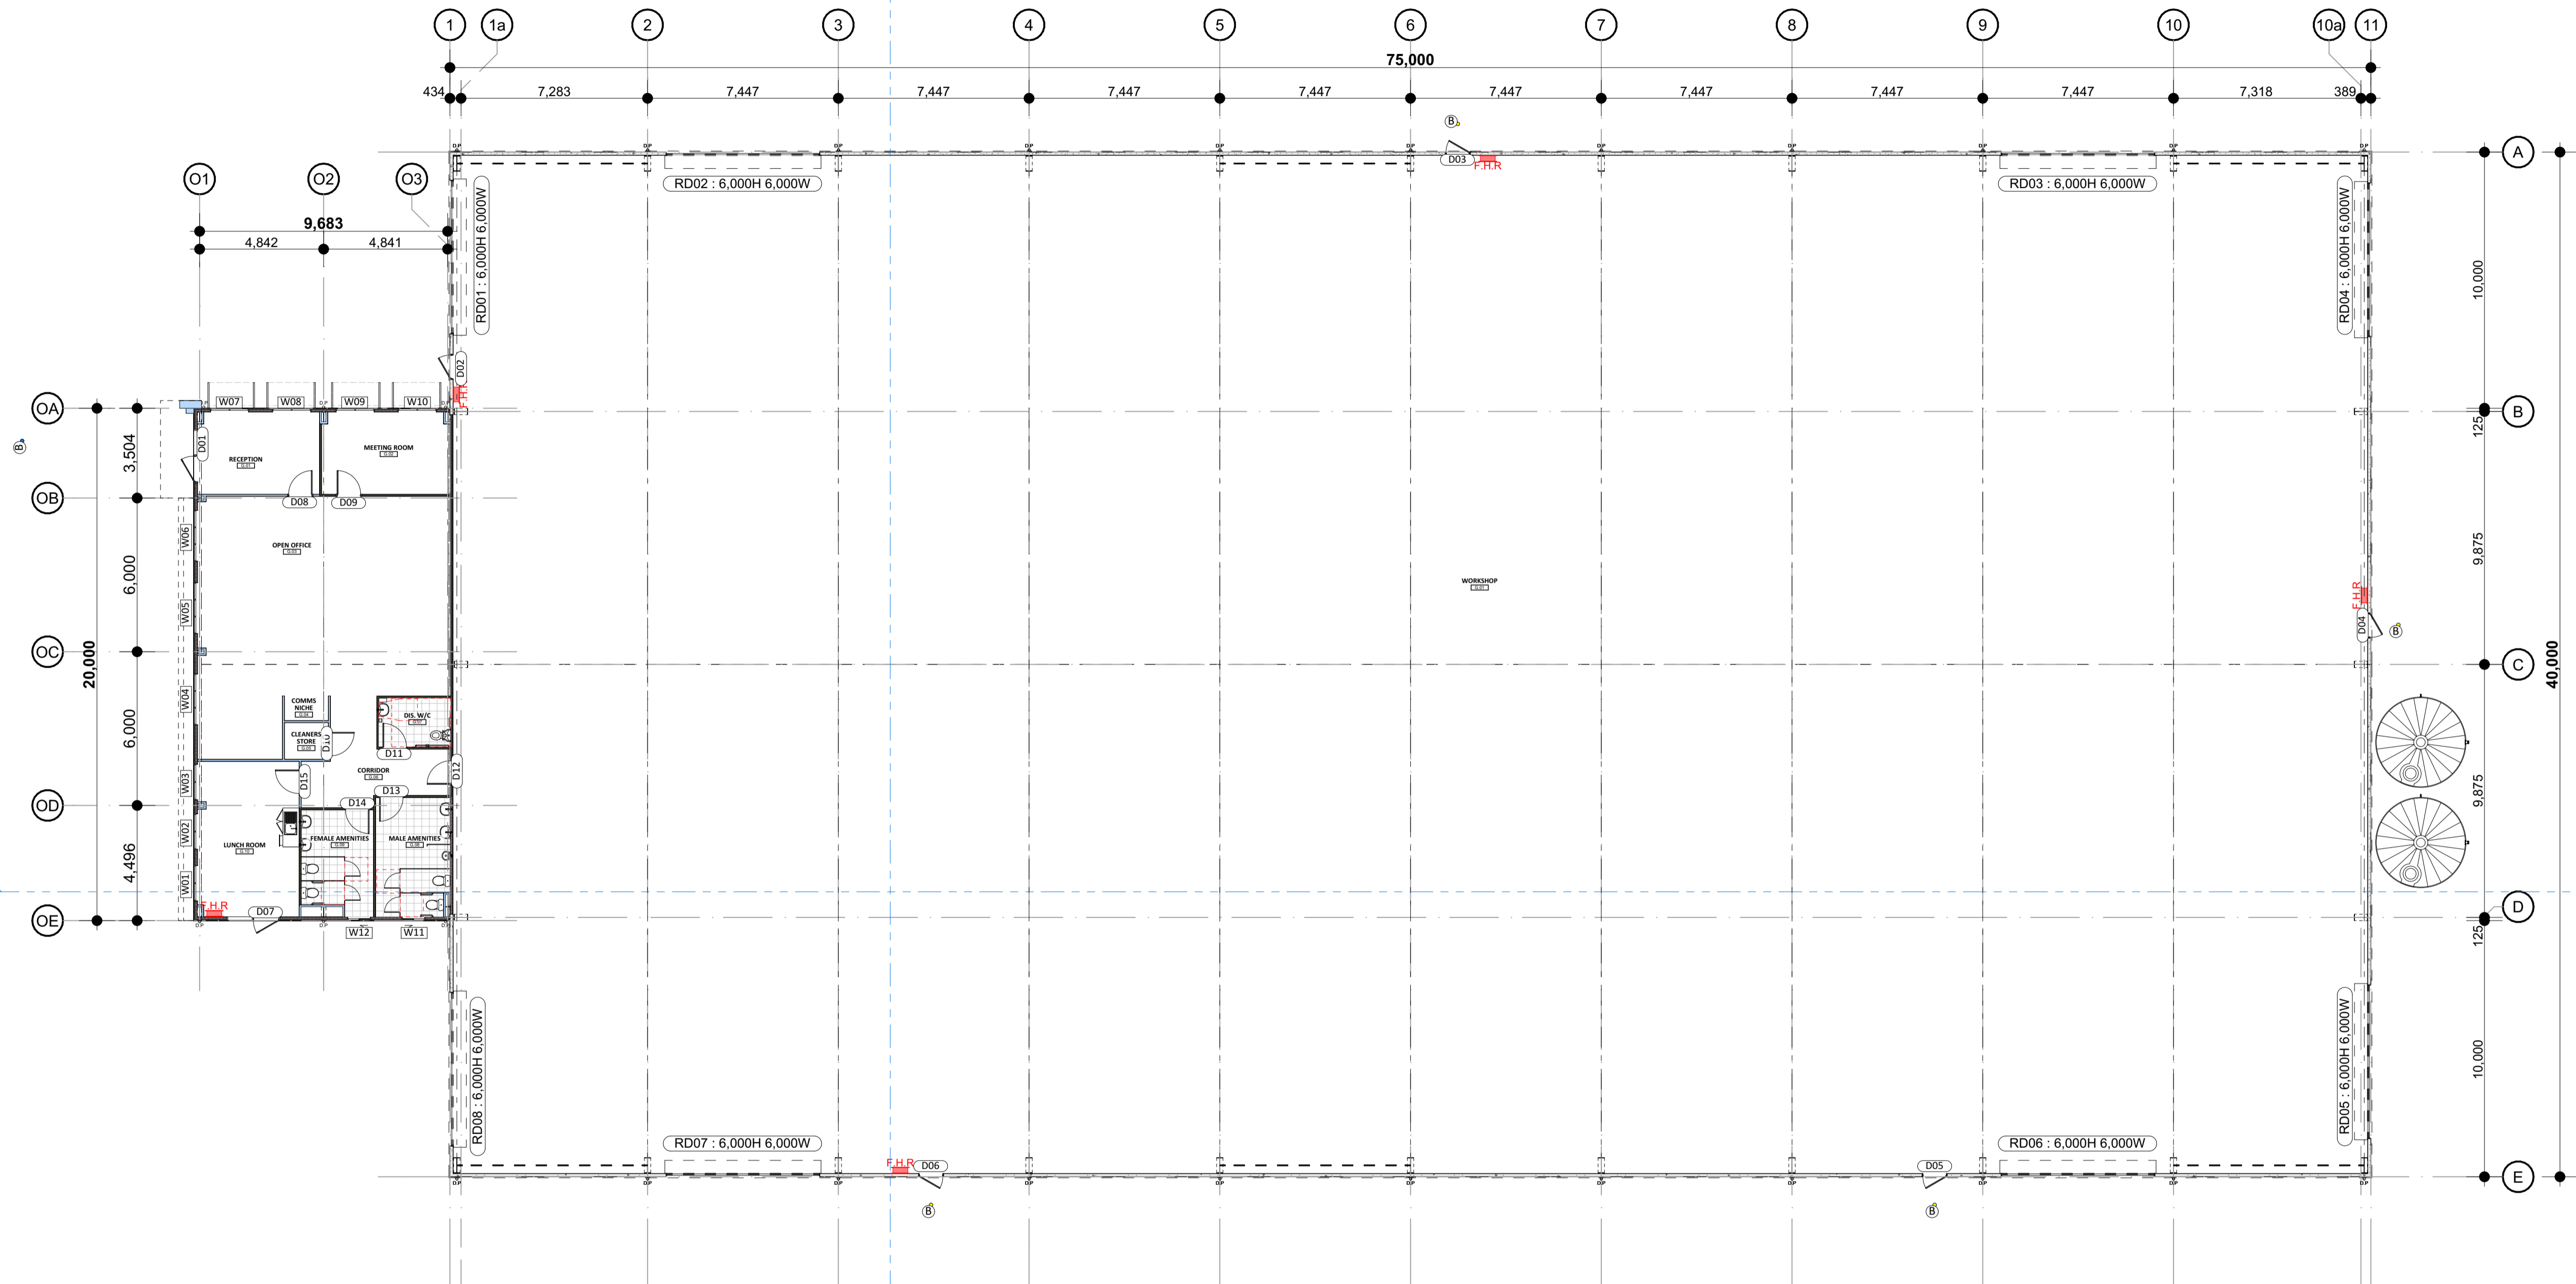

WORKSHOP FLOOR PLAN
SCALE: 1:150

REV	AMENDMENT	DATE	DRAWN	CHKD
A	PRELIMINARY DA ISSUE	28/02/2022	LF	DP



ATB MORTON (NSW) PTY LTD
ENGINEERING | BUILDING | CONSTRUCTION
Phone: 02 4961 6822 Fax: 02 4961 4343
Email: enquiries@atbmorton.com.au

© **ATB MORTON (NSW) PTY LTD 2022**
ATB Morton (NSW) Pty Ltd owns all copyright in these plans.
The plans must not be copied or reproduced in whole or in part without the written consent of ATB Morton (NSW) Pty Ltd.
Do not scale plans. If in doubt contact this office prior to commencement of works.

DRAWN	LF	DATE	28/02/2022
CHECKED	DP	DATE	28/02/2022
APPROVED	DP	DATE	28/02/2022
STATUS	DA		
INDEX	SHEET No.	10	

CLIENT
SOUTHLINK INDUSTRIAL PTY LTD

PROJECT
PROPOSED WAREHOUSE & OFFICE
LOT 6, LOGISTICS DRIVE BAKERS CREEK QLD
4740
(MACKAY REGIONAL COUNCIL)

PROJECT	DOC TYPE	CODE	NUMBER	REV.
1683 - DWG - 203 - 03001				A
SHEET	SCALE	CONTENT		
A1	1:150	WORKSHOP FLOOR PLAN		