

KEWDALE ROAD




NOTE:
 THE SETTING-OUT OF THE NEW EXTERNAL WALLS / ENCLOSURE REMAINS THE SAME AS THE PREVIOUSLY APPROVED.
 THERE IS NO INCREASE IN SEATING IN THE ALFRESCO AREAS THEREFORE, NO ADDITIONAL PARKING BAYS ARE REQUIRED.

PARKING CALCULATIONS:

ZONE - 1	130 CAR BAYS
ZONE - 2	119 CAR BAYS
ZONE - 3	96 CAR BAYS

TOTAL: 345 CAR BAYS
TOTAL: 5 MOTORCYCLE BAYS

THERE IS ALSO A TOTAL OF 12 DRIVE-THROUGH BAYS ON SITE.

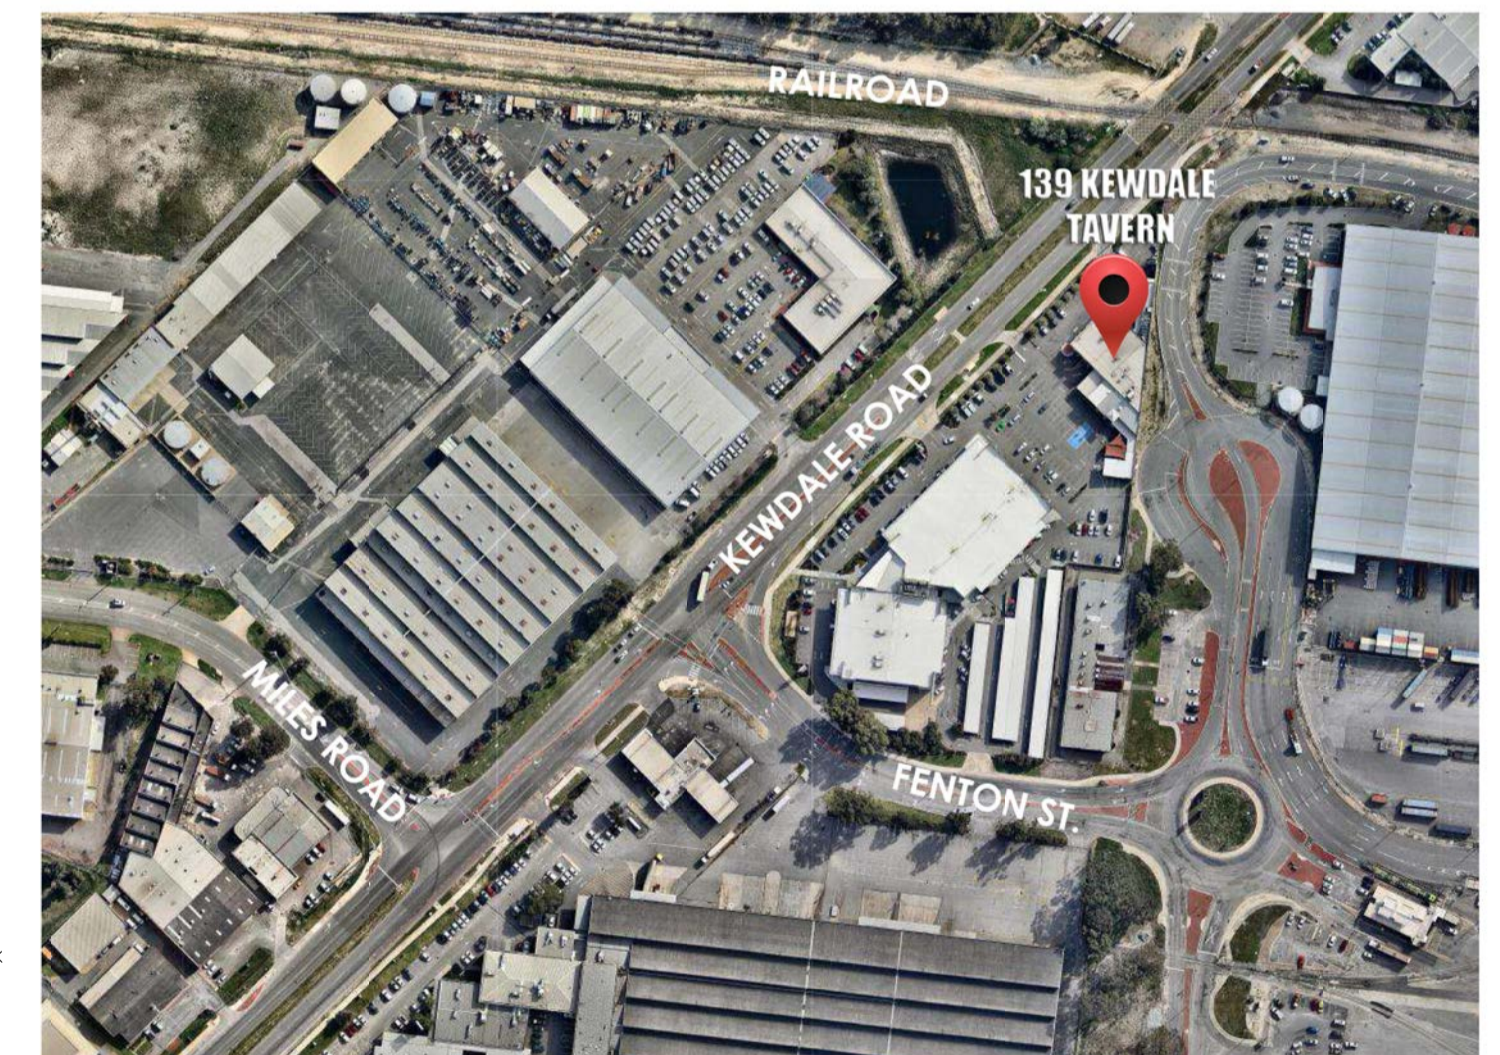

LOCATION PLAN

1 OVERALL SITE PLAN
 SCALE: 1 : 350 @ A1

Rev	Revision Description	Issued to	Date
Revision Schedule			

COXON GROUP
 OF COMPANIES



office: Suite 8A, Kewdale Central
 137 Kewdale Road
 KEWDALE 6105
 postal: PO BOX 447
 WELSHPOOL DC 6986
 tel: (08) 9353 2188
 fax: (08) 9381 2199
 email: admin@coxongroup.com.au

OVERALL SITE PLAN, PARKING CALCULATIONS

Kewdale Central

© Copyright 2015. All material contained in these documents is subject to copyright and is the property of Carrooda Pty Ltd in accordance with the Copyright Act 1968. This material must not be retained, reproduced or used without written authority from Carrooda Pty Ltd. All rights are reserved.

Address: Kewdale Central - 137 & 139 Kewdale Road		Sheet: A1	Scale: As indicated
Drawn by: MC/AK	Checked by: DHZ	Project Status: -	Date: 03/07/17
		Drawing: DA 1.0	

18/01/2018 1:28:25 PM