


PROPOSED EAST ELEVATION SCALE 1:50

MATERIALS / FINISHES & COLOURS	
EXISTING FACADE:	DULUX ENDLESS DUCK LIGHT GREY COLOUR
EXISTING PARAPET:	DULUX DESIRE DARK GREY COLOUR
PROPOSED CANOPY:	BLUE BOARD WITH DULUX SAFI LOWER ORANGE COLOUR
NEW SIGNAGE:	LIGHT GREY WITH ORANGE LETTERING
	REFER TO ATTACHED DULUX COLOUR SWATCHES.

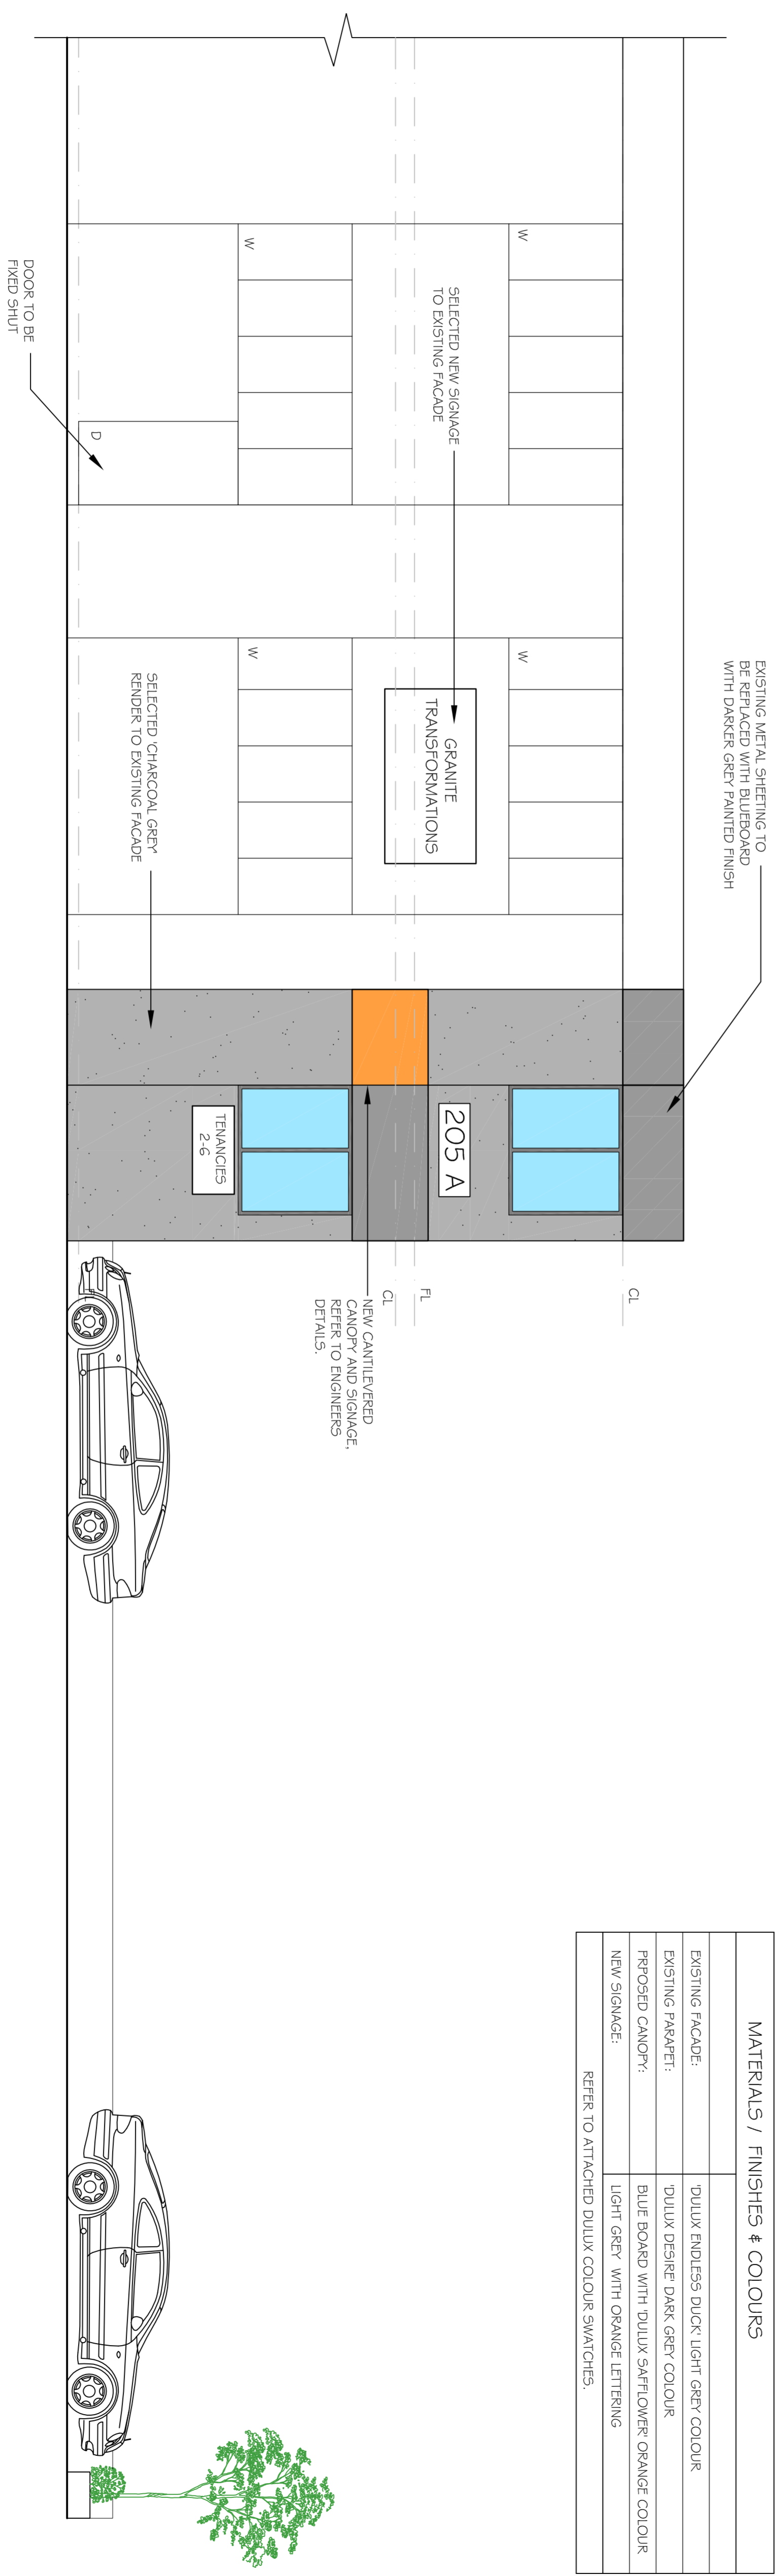

PROPOSED SOUTH ELEVATION SCALE 1:50

Project		Rev. No.		Date		MEMBER		Date		Date					
Client		Amendments		Date		MEMBER		Date		Date					
<p>PROP. ALTERATIONS TO EXIST. FACTORY / WAREHOUSE AT No. 205 A MIDDLEBOROUGH ROAD, BOX HILL MR. TSOBANIS</p>															
<p>THE CONTRACTOR/OWNER SHALL CHECK & VERIFY ALL DIMENSIONS ON SITE PRIOR TO COMMENCEMENT OF ANY WORKS. ANY DISCREPANCIES TO BE REFERRED TO THE DESIGNER FOR DIRECTION. THESE DRAWINGS REMAIN THE PROPERTY OF DESIGN WISE CONSULTANTS PTY LTD AND CANNOT BE COPIED WITHOUT AUTHORITY IN WRITING. © - COPYRIGHT</p>															
<p>DESIGN WISE CONSULTANTS PTY LTD RESIDENTIAL & BUILDING DESIGN TEL: 0888 8388 FAX: 0889 0077 24 BURWOOD HWY, BURWOOD VIC 3125 EMAIL: info@designwise.net.au WEB: www.designwise.net.au</p>				<p>ACN: 105335488 ABN: 62 051 110 739</p>				<p>Date: 13.03.08 Drawn: CHRIS TASSELL Build: Fract. No. DP - AD 2387</p>				<p>Scale: AS SHOWN Sheet: 5 OF 8 Drawing No. EXT - 567</p>			