




north elevation  
1:100

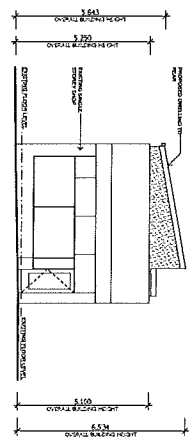


east elevation  
1:100

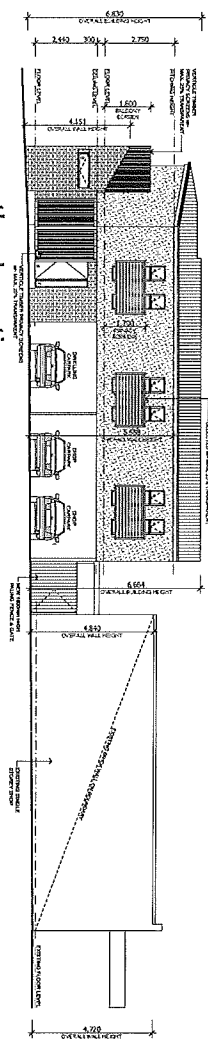

south elevation  
1:100

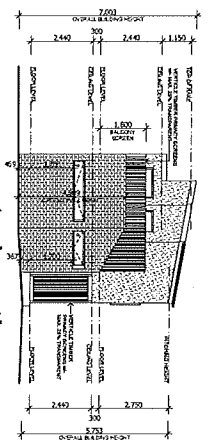

west elevation  
1:100

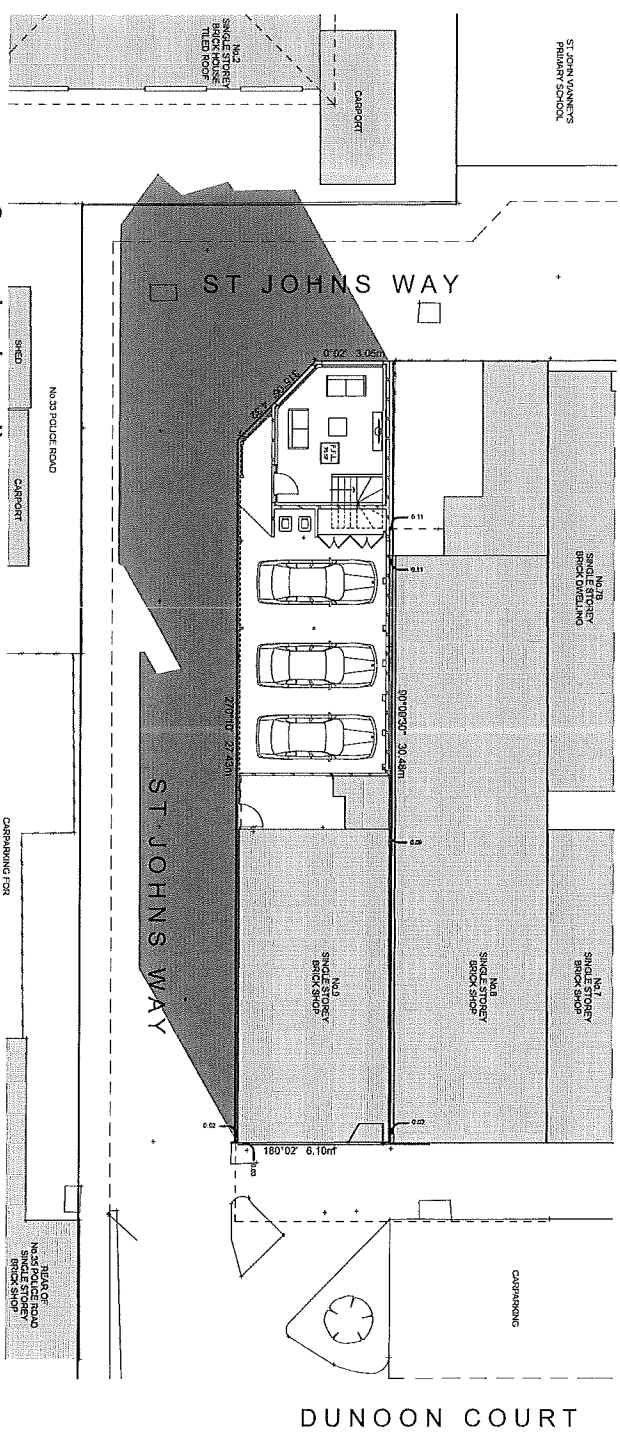

9m shadow diagram  
1:200

MATERIALS & FINISHES	
1	EXTERNAL WALLS
2	INTERNAL WALLS
3	FLOORING
4	CEILING
5	ROOFING
6	GLAZING
7	PAINTS
8	LANDSCAPING
9	EXTERNAL LIGHTING
10	INTERNAL LIGHTING
11	MECHANICAL SERVICES
12	PLUMBING
13	ELECTRICAL
14	MECHANICAL SERVICES
15	PLUMBING
16	ELECTRICAL
Check & verify all dimensions and details of the proposed new dwelling and ensure they comply with the relevant building codes and standards. Do not scale, use vector dimensions only. All dimensions must be in millimetres unless otherwise stated. The drawing shall be the responsibility of the architect. All dimensions must be in millimetres unless otherwise stated. The drawing shall be the responsibility of the architect.

PROPOSED NEW DWELLING  
 FOR  
 TIM ELLIOTT  
 9 DUNOON COURT  
 MULGRAVE VIC 3170

Architect: Rhonda Bunge  
 9 DUNOON COURT  
 MULGRAVE VIC 3170  
 rhonda@rhubunge.com.au  
 0425 772 588

DATE: 15 MAR 2017  
 SCALE: 1:100 @ A1  
 DRAWN: T.E.  
 CHECKED: M.W.  
 SHEET: 3 OF 3  
 PROJECT: TP-B