


SURVEYED	R.T.O.
DRAWN	R.T.O.
SCALE	1:750
DATE	5.5.2000
REF. NO.	6287/04


DALLA ROSA HOLDINGS PTY LTD

RESURVEY OF LOT 15 DOWD STREET, WELSHPOOL.

129 Fitzgerald Street,  
WEST PERTH W.A. 6005  
Telephone (08)9328 6086  
Facsimile (08)9328 2689

 

CONSULTING SURVEYORS

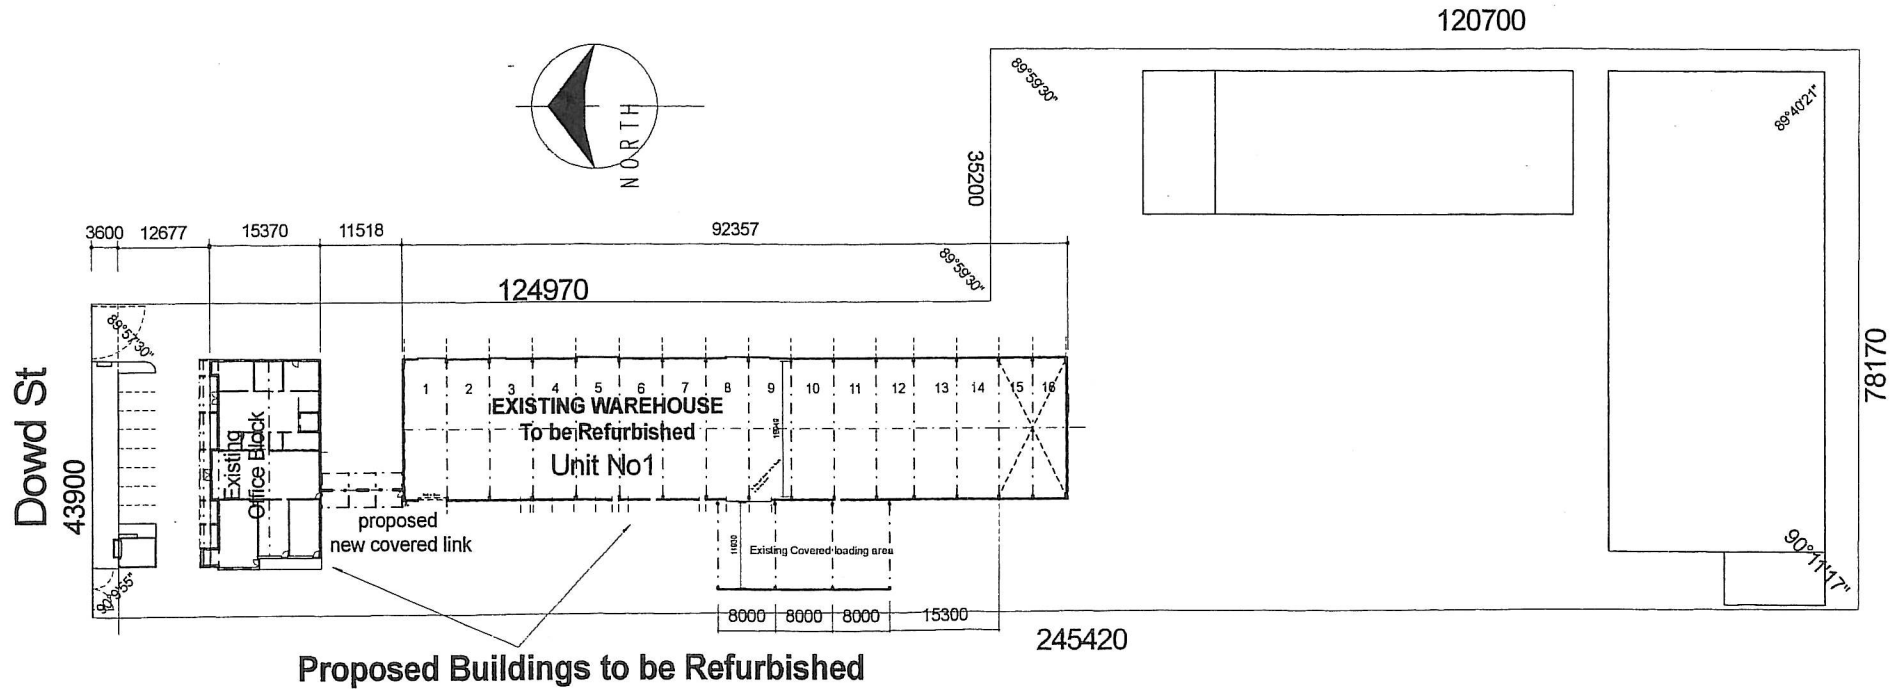

# Site Plan

scale : 1:1000

## Warehouse Refurbishment

<b>N.A.J Drafting &amp; Design</b> 2 Massey St Rossmore 6148 <b>PHONE :94577114</b> <b>MOBILE :0417 923306</b>	CLIENT <b>Martino &amp; John De Giamarta</b> <b>WAREHOUSE</b>	PREPARED BY No. Description Date / Dm	DRAWN : NAJ 24/02/2004	JOB No. 04002	CONSTRUCTION
	To be Erected on - LOT 15 61 DOWD ST KEWDALE	SCALE 1:1000	SHEET No. 6 OFF 6	PRESTART	