




WEST ELEVATION

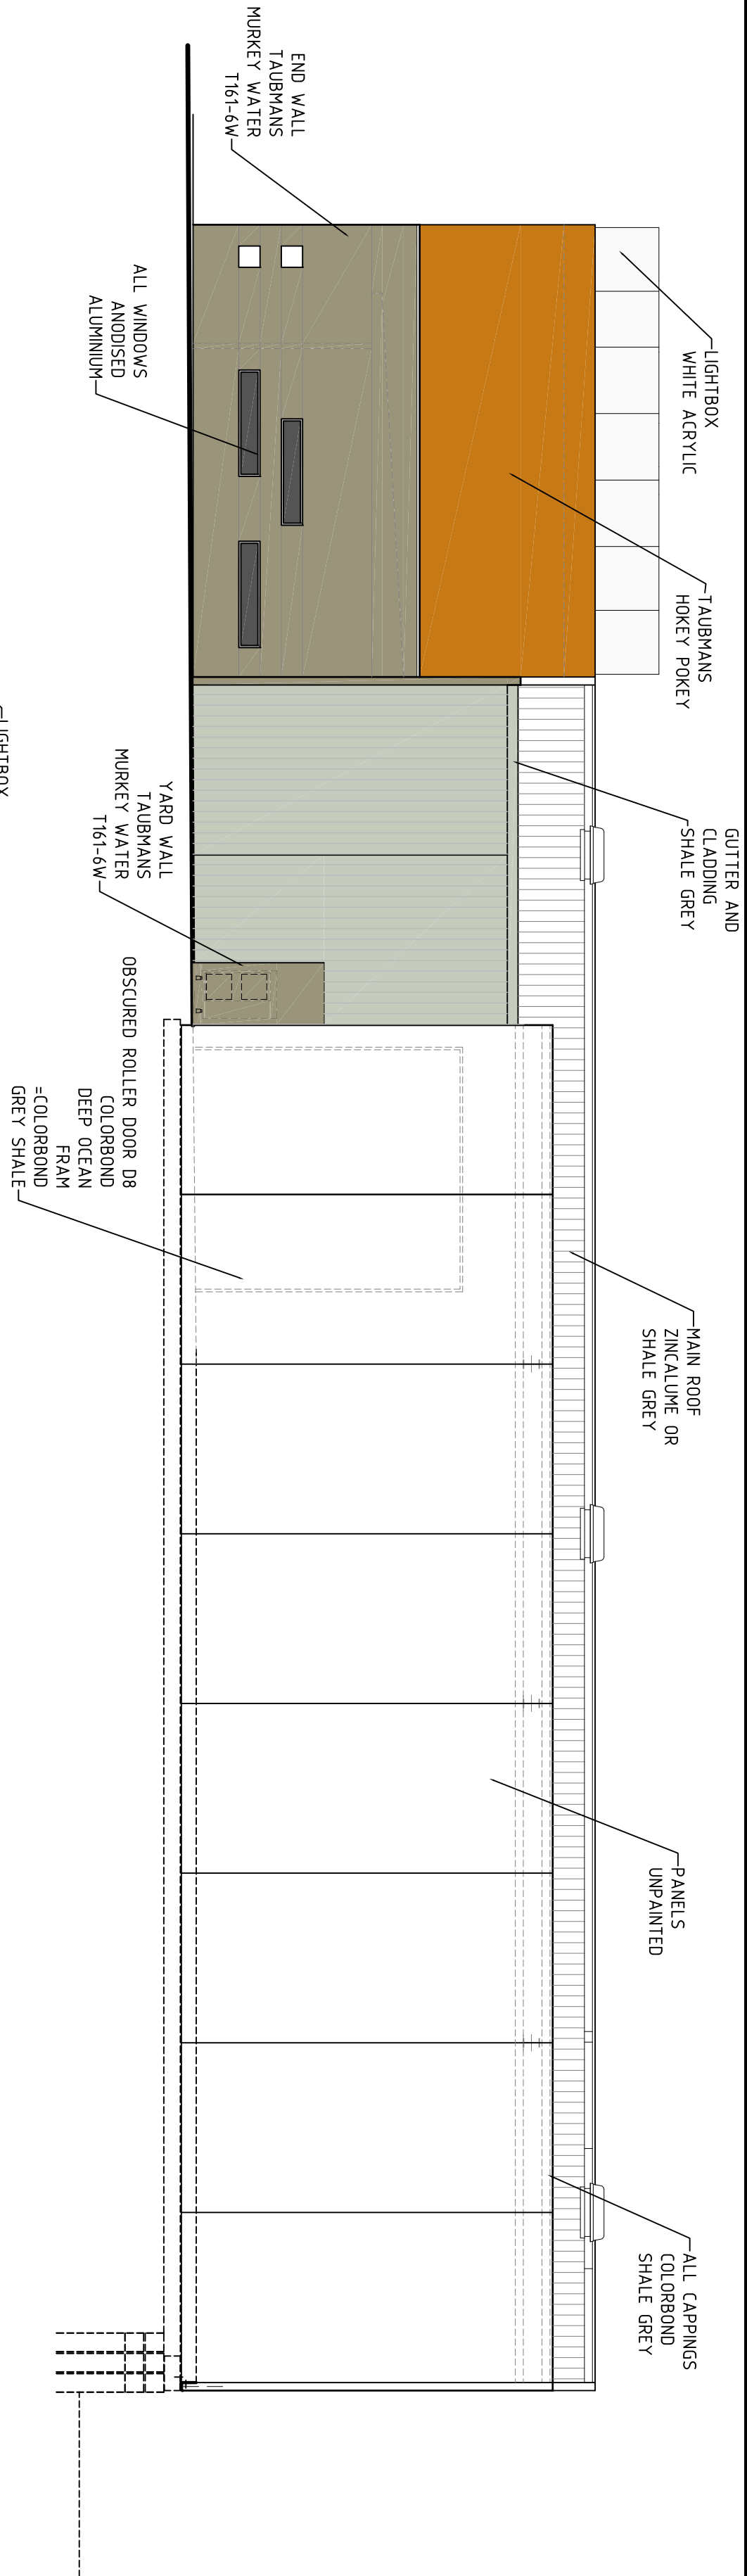


NORTH ELEVATION

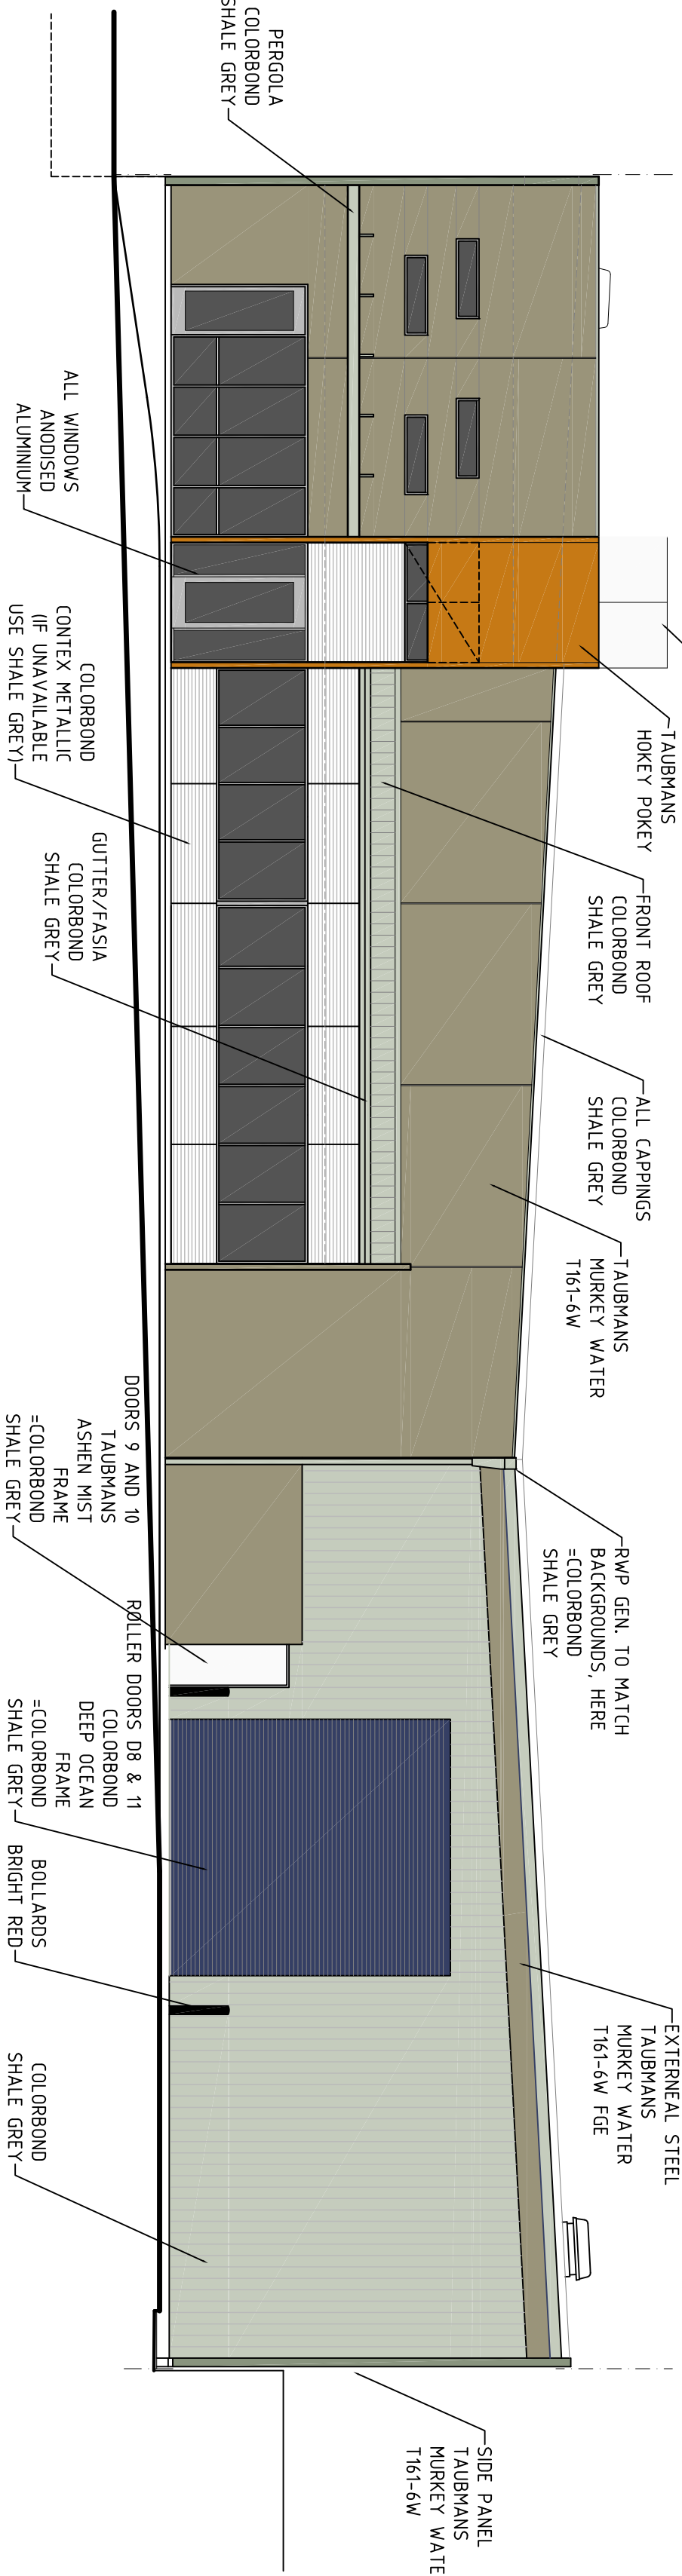

SOUTH ELEVATION

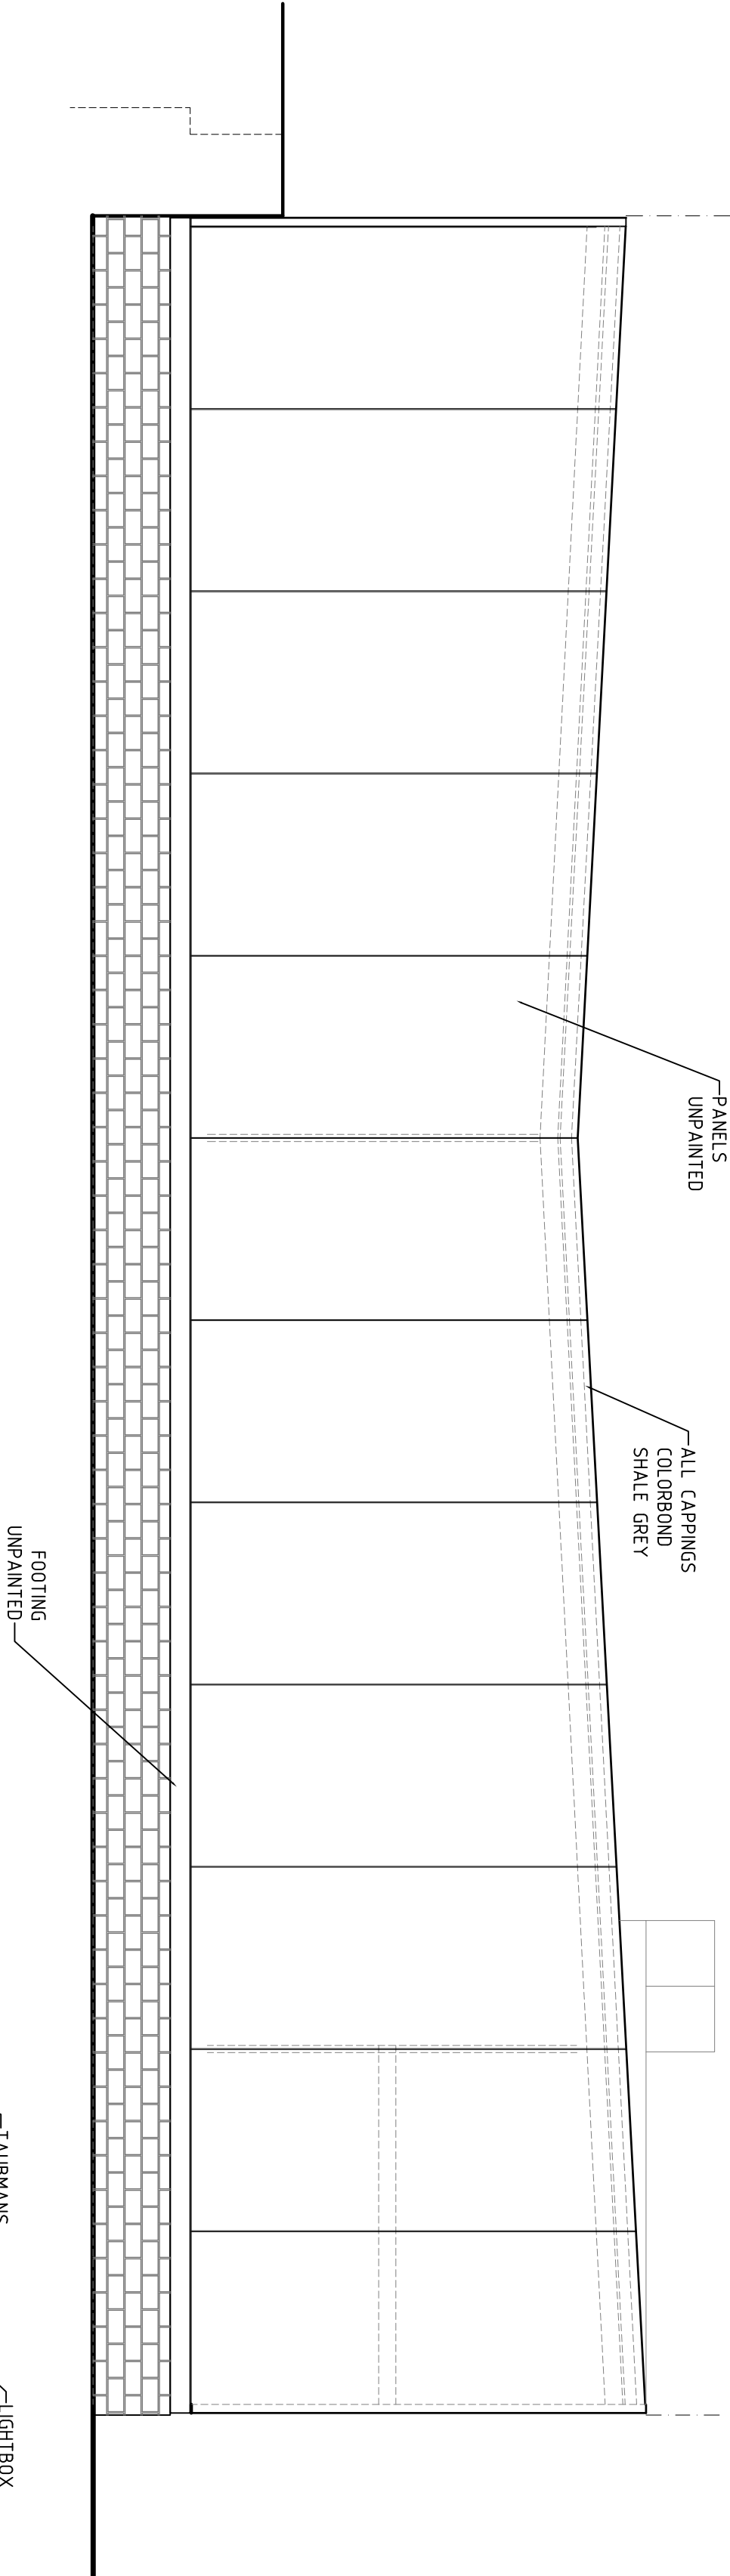

EAST ELEVATION

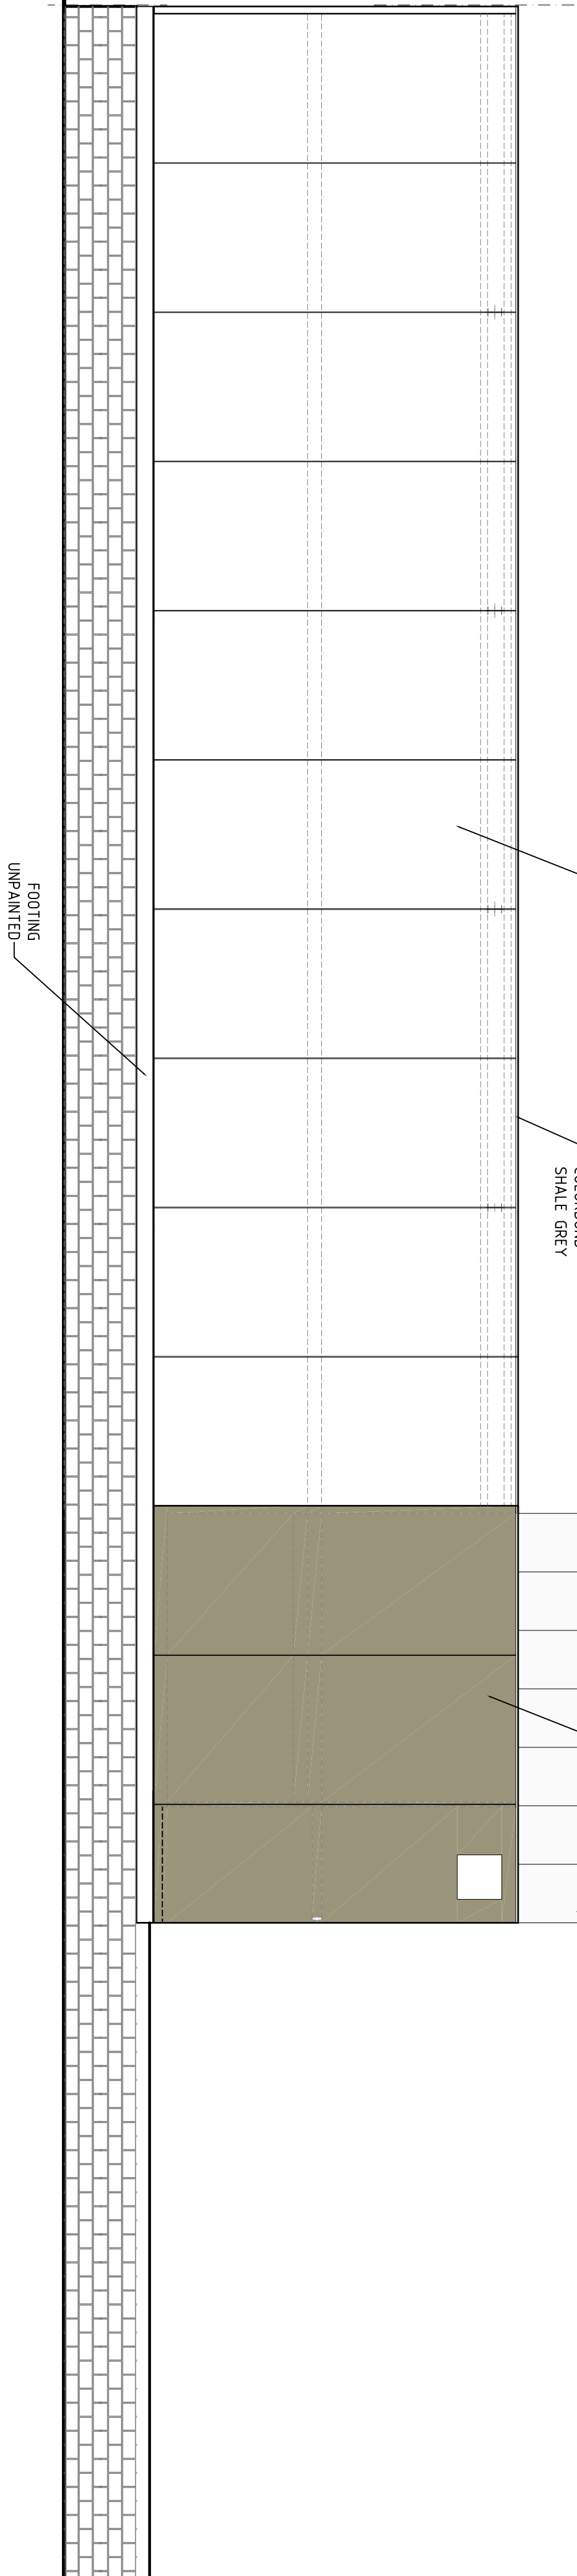


REV	DATE	BY	CHKD	REVISION DESCRIPTION
3	09-05-11	CMS		COLOR SCHEME
2	21-03-11	CMS		DRAWING DMS ADDED
1	27-10-08	CMS		ISSUED FOR CONSTRUCTION
0	06-10-08	CMS		ISSUED FOR BUILDING LICENSE

**Crothers**

GROTHERS CONSTRUCTION PTY LTD

Tel: (08) 9064 2200
Fax: (08) 9064 2201
Email: admin@crothers.com.au
Geelong VIC 3220

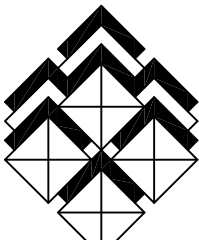**CRAIGH SMITH ARCHITECT**

5/61 HAMPDEN ROAD
NEEDLANDS W.A. 6009
Telephone: 9386 9044
Facsimile: 9386 9055
admin@csarchitect.com.au

ELEVATIONS
COCKBURN
COMMERCIAL PARK STAGE 4B
FOR
FOUR WINDS P/L

DRAWN: CNE
DATE: 19/10/08
SCALE: 1:50

CHKD: TME
DATE: 14/05/06
TME

APPROVED: A.03
DATE: 14/05/06
A.03

0 25
REDUCTION

3

CAD DRAWING - DO NOT AMEND MANUALLY © CRAIGH SMITH ARCHITECT