




**JCPENNYDESIGN**  
Design & Drafting


PO Box 427 Morley WA 6043  
Tel/Fax (08) 9379 8881  
Mob 0405 183 662  
www.jcpennydesign.com  
jcpennydesign@optusnet.com.au

Date	Rev	Description
------	-----	-------------


**1 WEST ELEVATION**  
1 : 100

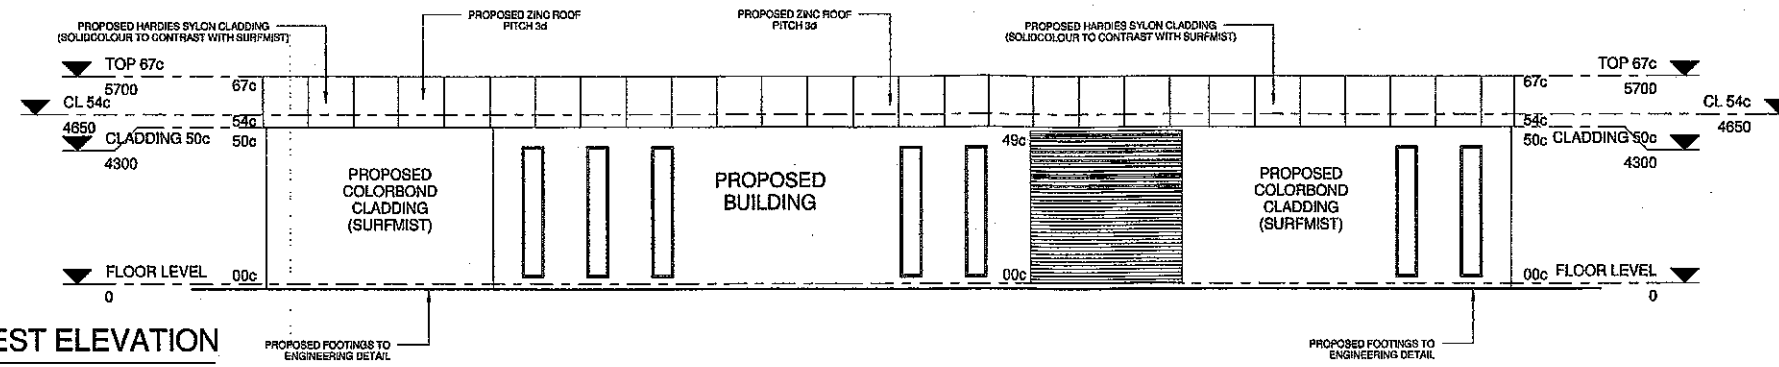

**2 NORTH ELEVATION**  
1 : 100

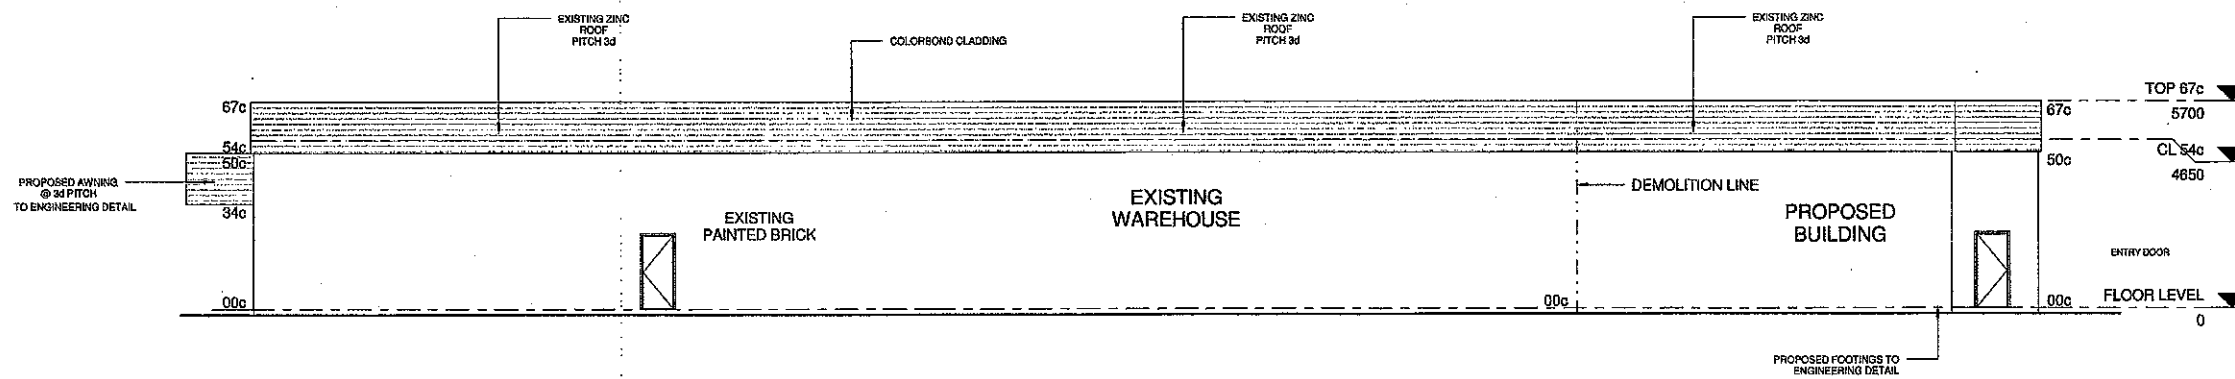

**3 EAST ELEVATION**  
1 : 100

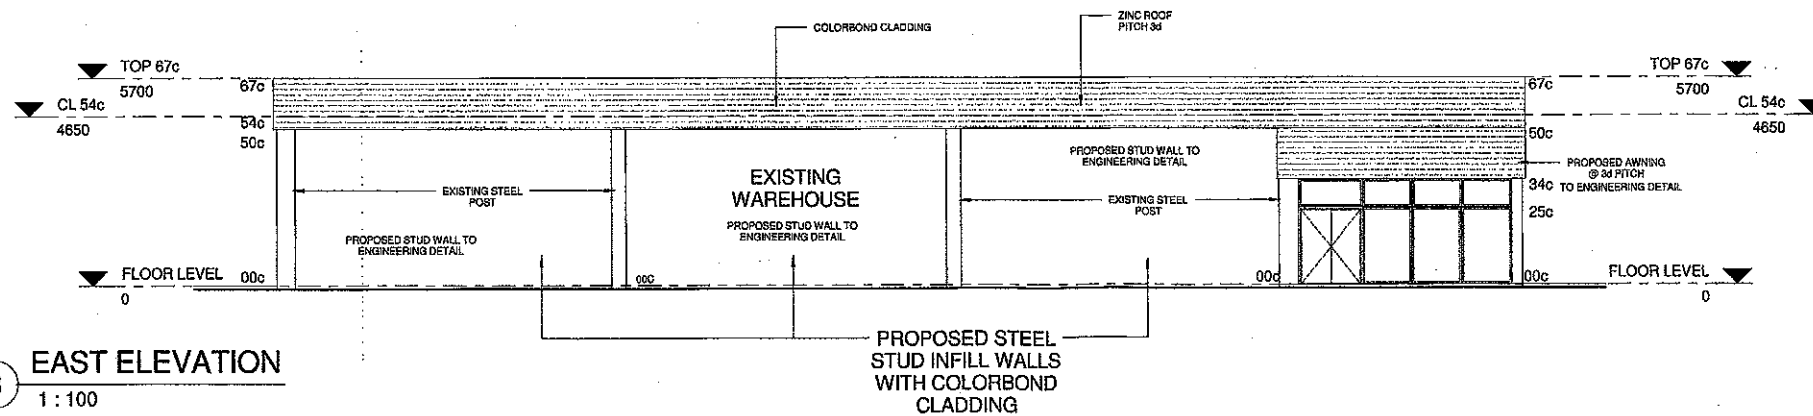

Client: PLAN BUILDING

Project Address:  
**5 TIPPING RD  
KEWDALE, WA**

Project Number: J322

Issue Date: 22/07/12

Drawn By: JP

Checked By: JP

Sheet Name: WAREHOUSE IMPROVEMENTS

Sheet Number:

**A3.01**