


Rev.	Amendment	Date
A	PRELIMINARY	17.05.18

**LEVEL 1_Space 1 & 2
306 PACIFIC HIGHWAY
CROWS NEST NSW**

Scale: 1:100 @ A3
Date: 17.05.18
Drawn: SL

1. DO NOT SCALE THIS DRAWING.
2. THE DRAWING SHOWS DESIGN INTENT ONLY. ALL DIMENSIONS TO BE CHECKED ON SITE PRIOR TO CONSTRUCTION OR PRODUCTION. CONSTRUCTION DETAILS TO BE CONFIRMED BY CONTRACTOR/MANUFACTURER.
3. FIGURE DIMENSIONS ARE TO BE TAKEN IN PREFERENCE TO THE SCALE DRAWING.
4. ALL DISCREPANCIES AND OMISSIONS ON SITE MUST BE REPORTED TO DESIGNER FOR THEIR COMMENTS OR APPROVAL PRIOR TO COMMENCING WORK.
5. ALL ELECTRICAL, LIGHTING, HVAC AND PLUMBING ISSUES TO BE REFERRED TO THE RELEVANT AUTHORITIES. THE DESIGNS ARE SUBJECT TO APPROVAL BY STATUTORY AUTHORITIES AND ANY NECESSARY ALTERATIONS SHOULD BE MADE TO COMPLY.
7. THIS DOCUMENT, INCLUDING ELECTRONIC FORMAT, MUST NOT BE USED, REPRODUCED OR COPIED WHOLLY OR IN PART WITHOUT A PRIOR PERMISSION OF MKGS.
8. ANY DISCREPANCY IN THIS DOCUMENT SHOULD BE FORWARDED TO MKGS.
9. ALL DESIGN CONCEPTS AND DRAWINGS ARE THE PROPERTY OF MKGS AND ARE COVERED BY COPYRIGHT. NO REPRODUCTIONS, ADAPTATIONS AND/OR COPIES MAY BE MADE WITHOUT WRITTEN PERMISSION BY MKGS.

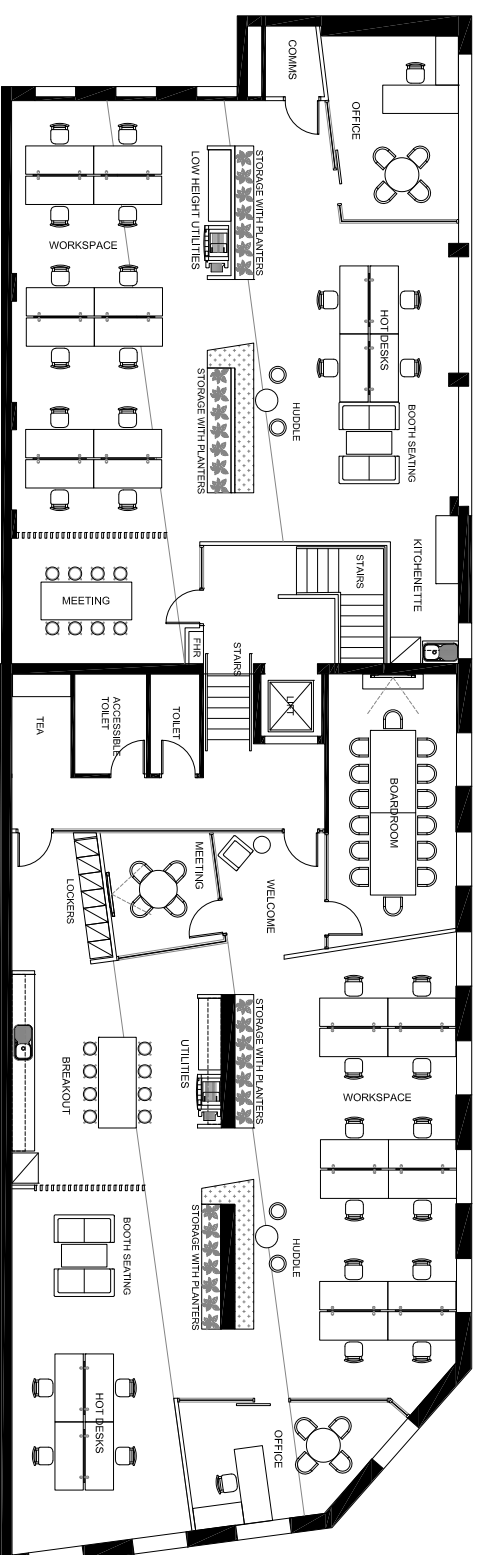

**SPACE 1 & SPACE 2
PROPOSED FLOOR PLAN**
Scale: 1:200 @ A3

PRELIMINARY

SIGNED: _____

DATE: _____