


DBYD SEWER

SEWER MH (plotted from DBYD)

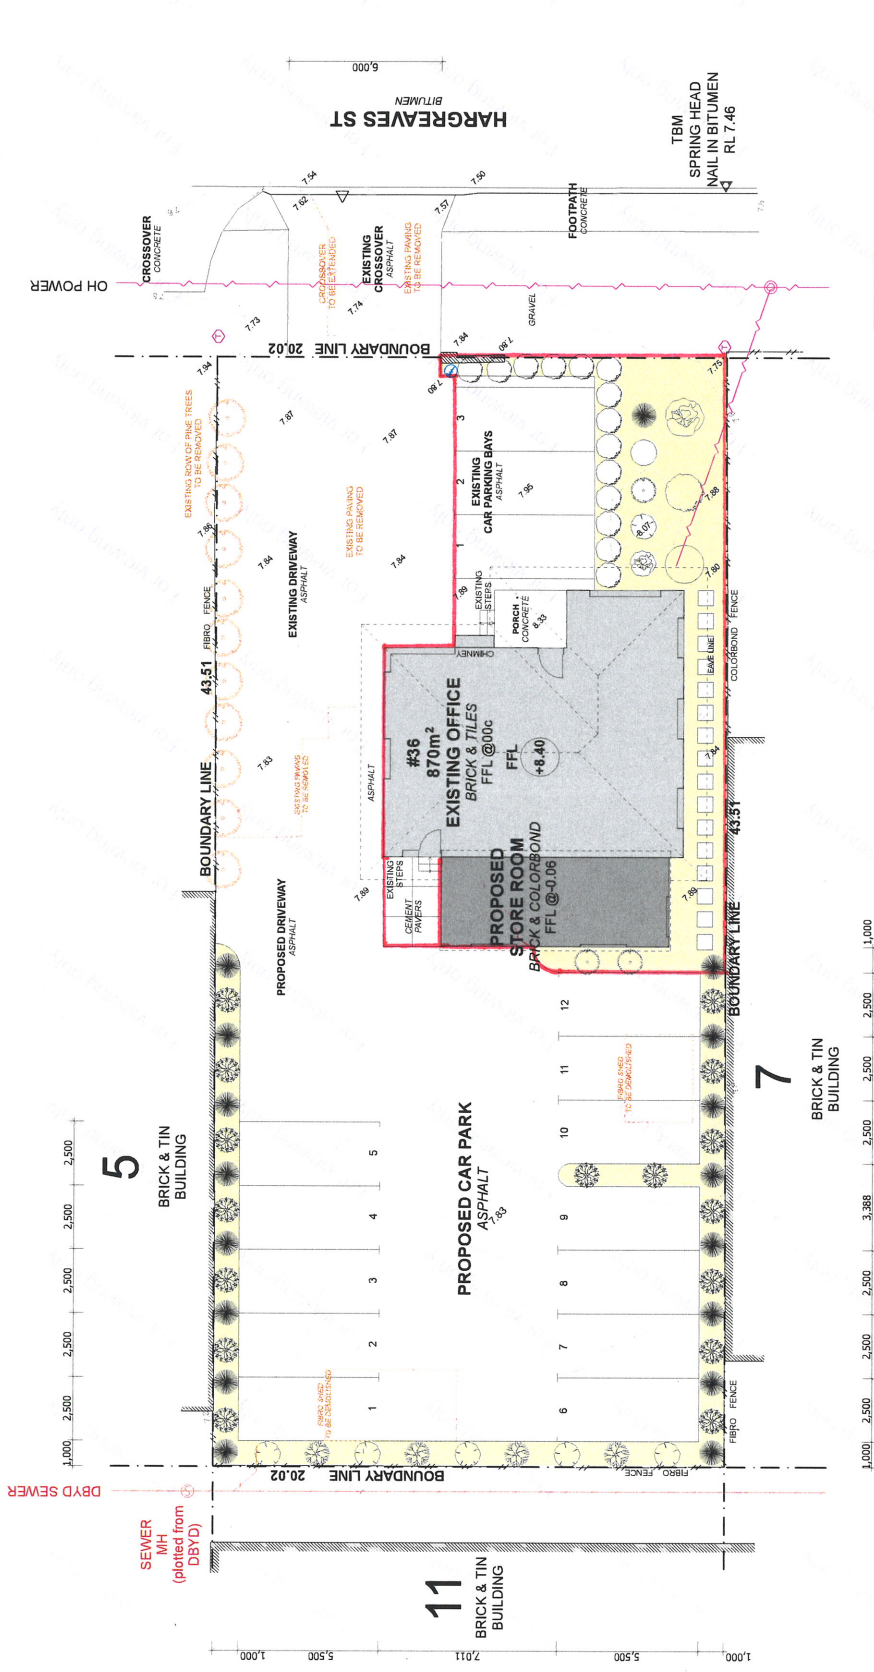

SITE PLAN

SCALE 1:200

VEGETATION

	COUCH HONEY POT (1.05m H x 1m W)
	BULKY SEA THAIR
	WEST CORDIA (1.05m H x 1m W)
	SYZGIUM
	PINNAE LILLY PILLY (10m H x 0.6m W)
	CHINESE TALLOW (8m H)
	PIKE MOPS
	PETROPHILE LINEARIS (0.7m W)
	CALOTHAMNUS QUADRIFIDUS
	HAKEA LISSOCARPHA
	GREVILLEA PETROPHILOIDES
	MELALEUCA SCABRA
	ACACIA STENOPTERA
	PIMELEA ROSEA
	CALOTHAMNUS SANGUINEUS
	CASSIA BLUE
	GROUND COVER (MONDIA MARGARETAE, SILVER GARFETI)
	CEMENT SLAB (0.6m x 0.6m)

LEGEND

	BRICK WALL
	BOUNDARY LINE
	FENCE
	EDGE OF CONCRETE
	EDGE OF BRICK PAVING
	OH POWER
	DBYD SEWER
	NATURAL SURFACE LEVEL
	TBM
	WATER METER
	TELSTRA PIT
	POWER POLE

Drawing: **Site plan**
 Scale: **1:100**
 Date: **15 January 2016**
 Drawn: **L.L**
 Job No: **188B**

Revisions:

A	15	10	2015
B	15	01	2016
C	00	00	0000

Project: **Proposed carpark and storeroom**
 At: **#36 Hargreaves St Belmont**
 For: **Brendan & Debbie Carrivick**

COPYRIGHT
 This drawing is copyright. No part of this drawing may be reproduced without the permission of Green Start Consulting. Contractor shall verify job dimensions before any work commences. Figured dimensions shall take precedence over scaled work. Work shall also conform to the specification and other drawings.

GREEN START CONSULTING
 fast building approvals

5 Macquarie Street, East Victoria Park, WA 6101
 P: 08 6114 8356 e: lisa@greenstartconsulting.com.au