



© CONSULTANTS IN ARCHITECTURE PTY LTD  
 111/113 SOUTH BRIDGE ROAD, SUITE 101, SINGAPORE 059283  
 111/113 SOUTH BRIDGE ROAD, SUITE 101, SINGAPORE 059283  
 111/113 SOUTH BRIDGE ROAD, SUITE 101, SINGAPORE 059283

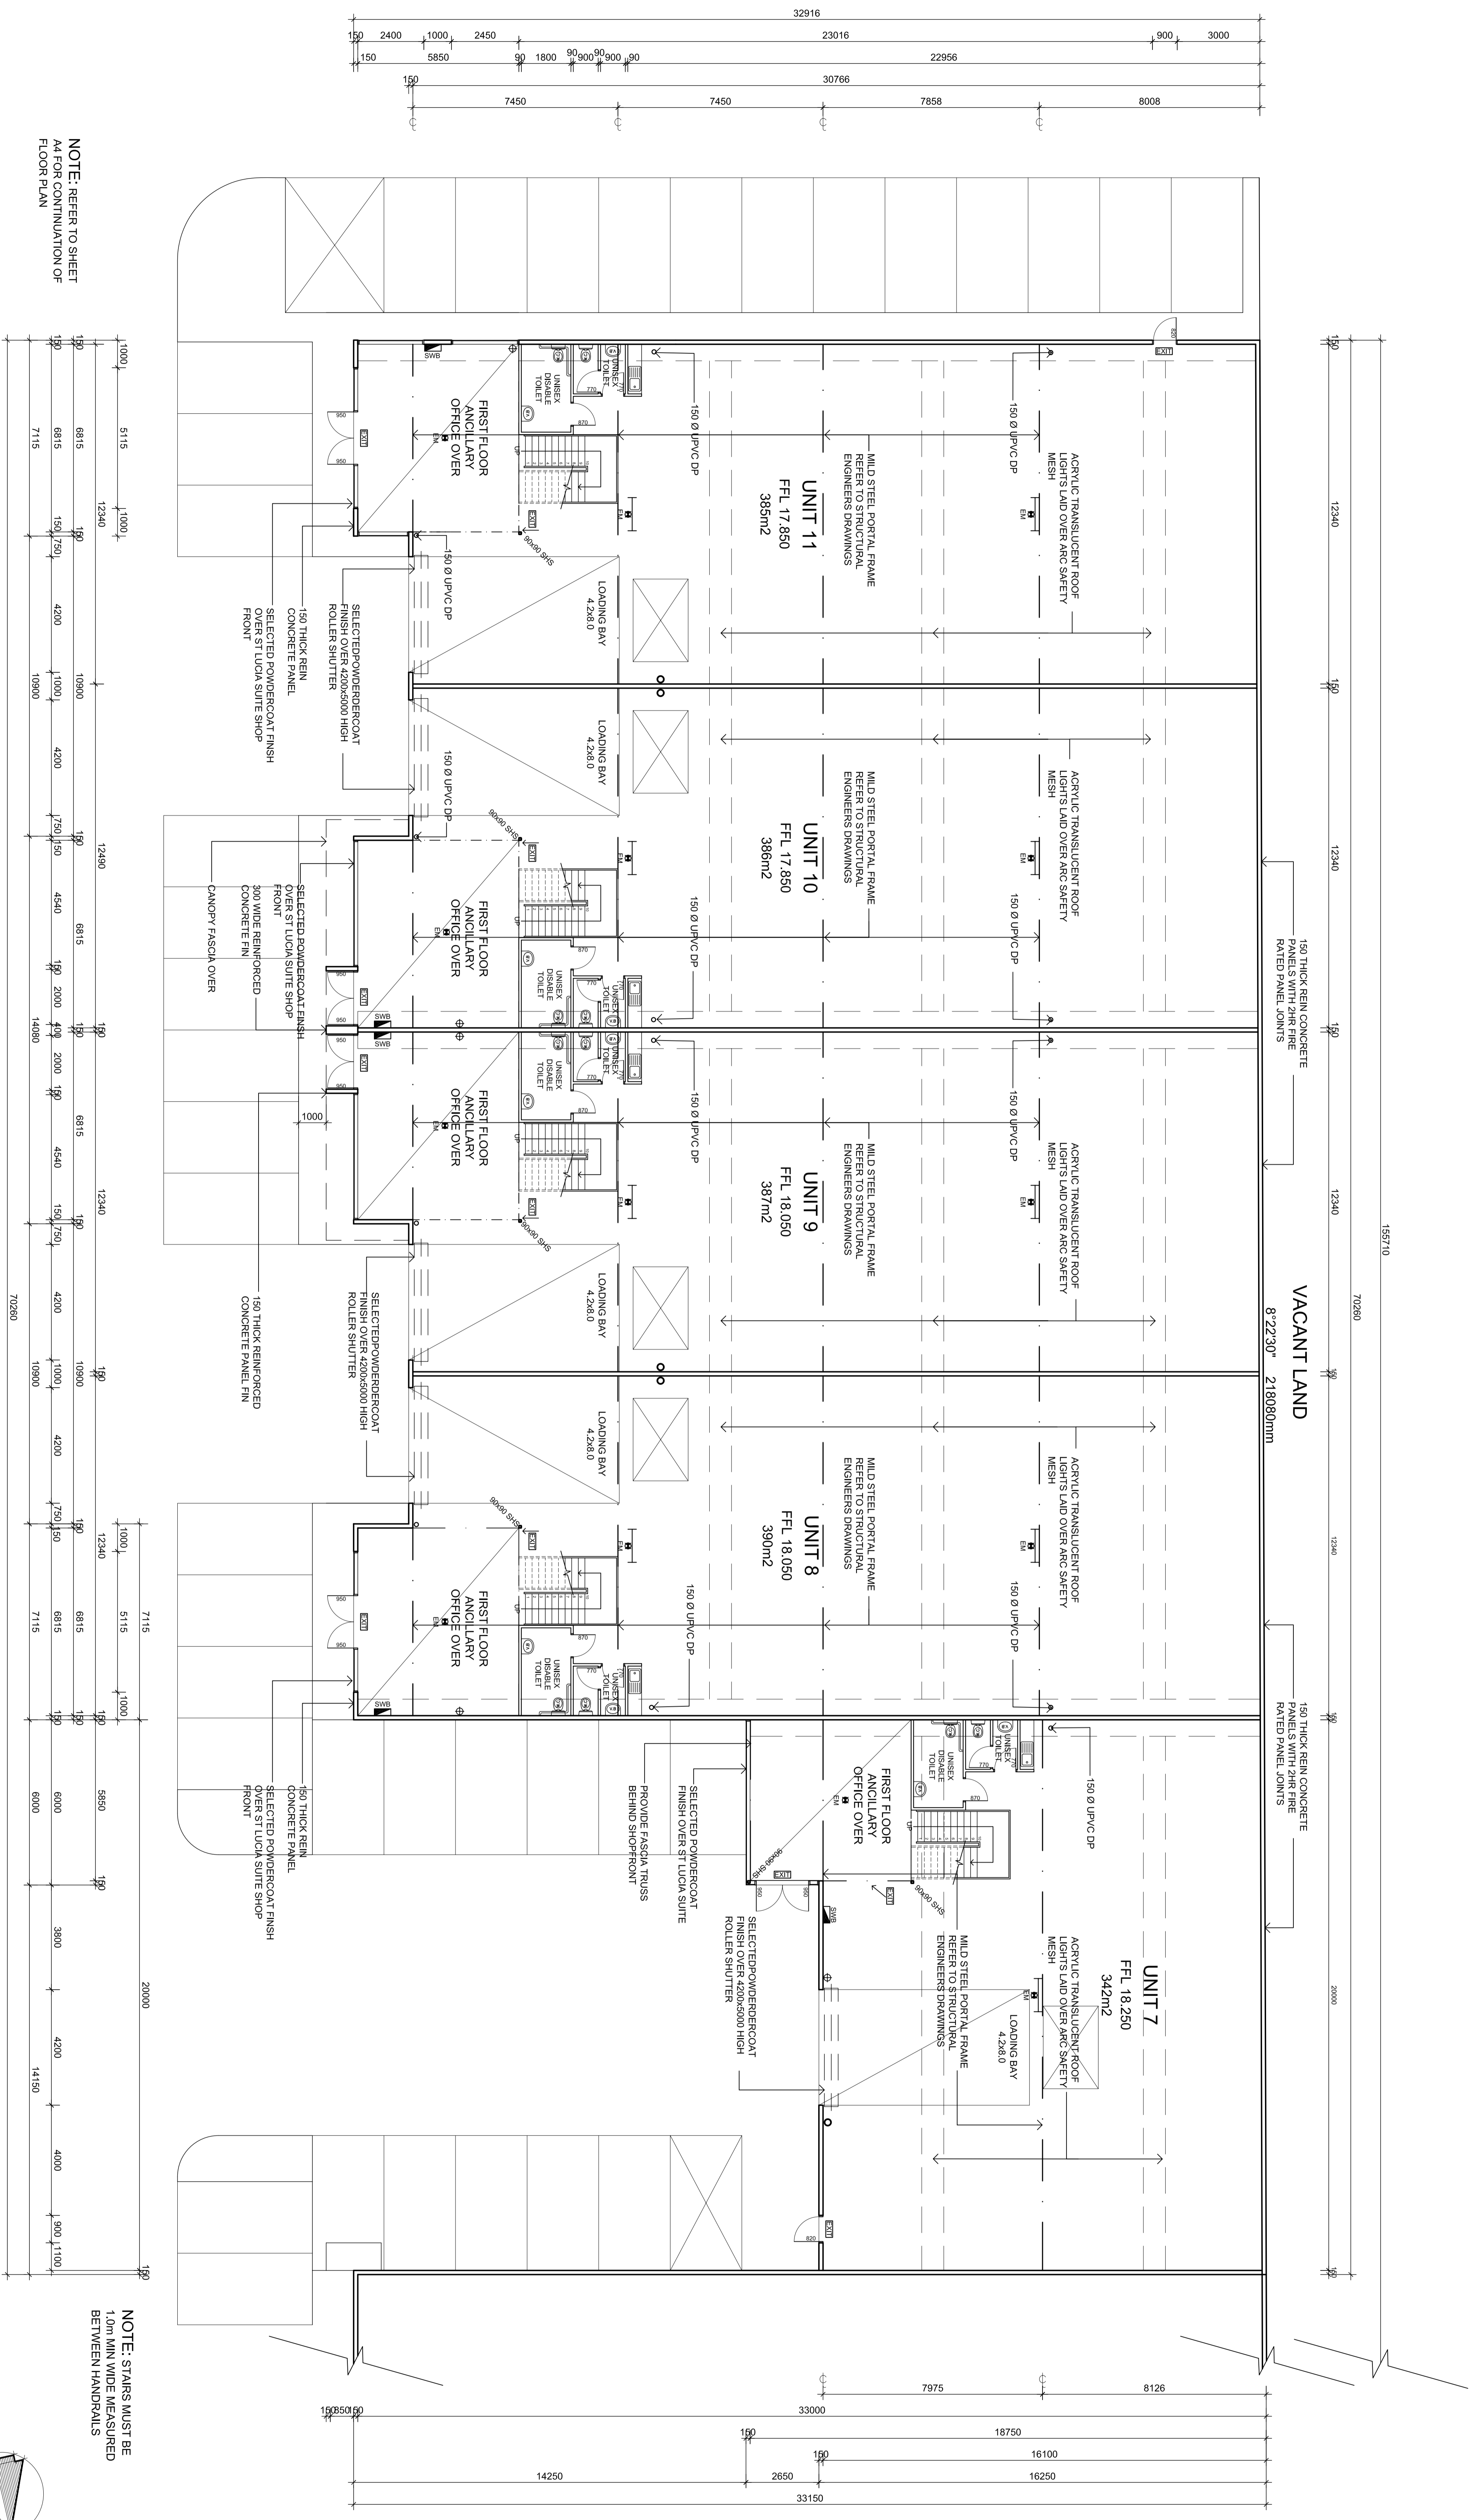

NOTE: REFER TO SHEET  
 A4 FOR CONTINUATION OF  
 FLOOR PLAN

NOTE: STAIRS MUST BE  
 1.0m MIN WIDE MEASURED  
 BETWEEN HANDRAILS

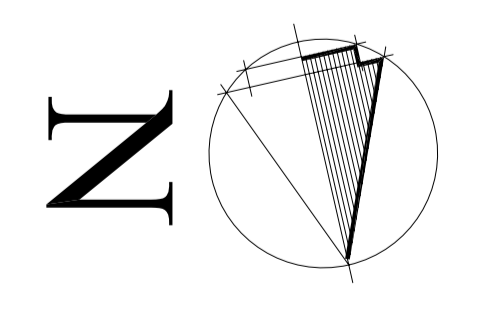

PROJECT No:	2003/51	<b>A3</b>
DATE:	MARCH 05	
SCALE:	1:100	
DRAWN BY:	L. PARKER	
REVISION:	A	

111 SOUTH BRIDGE ROAD, SUITE 101, SINGAPORE 059283  
  
 ARCHIMEDIUM  
 AUSTRALIA  
 PTY LTD  
 111 SOUTH BRIDGE ROAD, SUITE 101, SINGAPORE 059283

PROJECT: PROPOSED  
 WAREHOUSE  
 111 SOUTH BRIDGE DRIVE  
 HALLAM SOUTH  
 CLIENT: BERENOU NOMINEES P/L  
 TITLE: GROUND FLOOR PLAN