



ST JOHN WANNERS  
PRIMARY SCHOOL

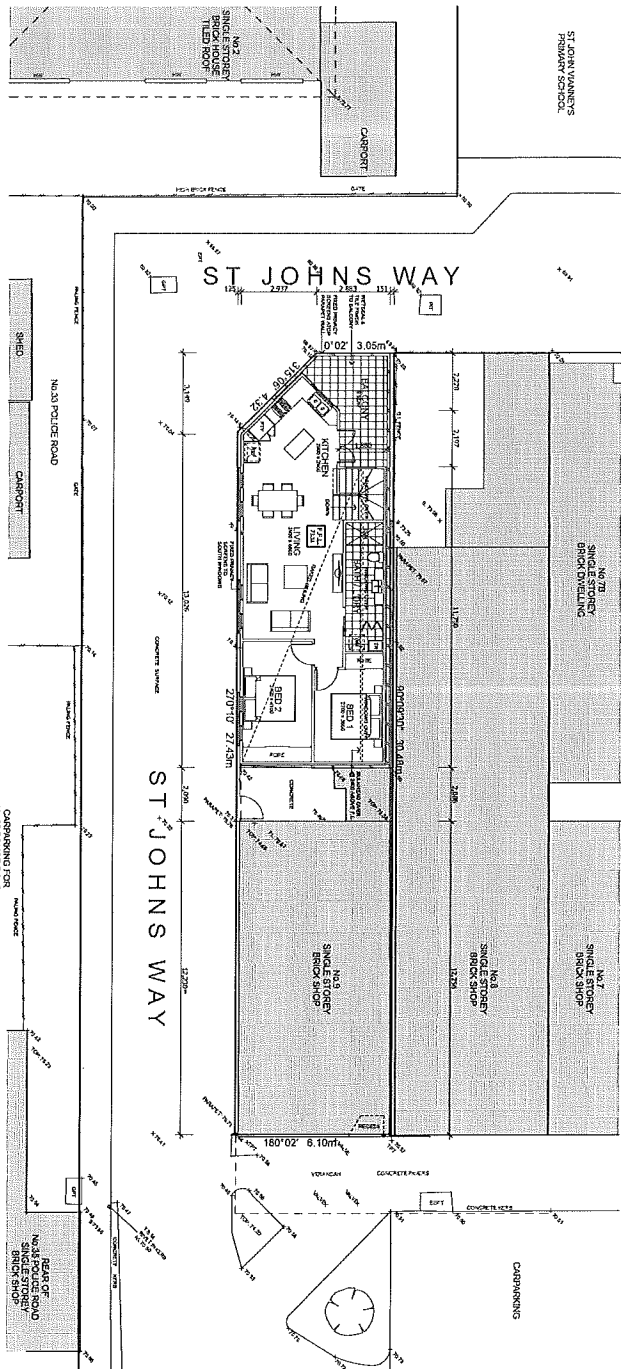

first floor plan  
1 : 100

DUNOON COURT

ST JOHN WANNERS  
PRIMARY SCHOOL

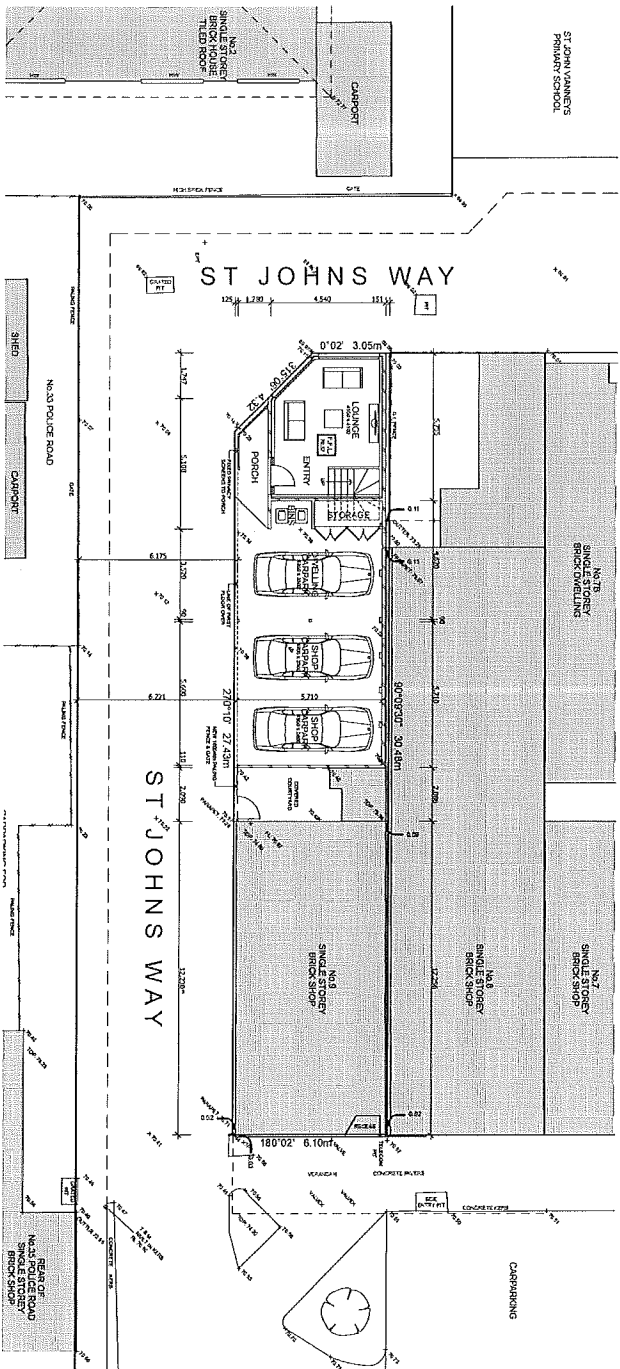

ground floor plan  
1 : 100

DUNOON COURT

	<p>Check &amp; verify all dimensions for accuracy before commencing work. Do not scale, use written dimensions only.</p> <p>© Copyright. This drawing shall not be reproduced or used in any way without the prior written consent of the author.</p>	<p>1. Check &amp; verify all dimensions for accuracy before commencing work. Do not scale, use written dimensions only.</p> <p>2. © Copyright. This drawing shall not be reproduced or used in any way without the prior written consent of the author.</p>	<p>3. All drawings remain the property of the author. The author shall not be held responsible for any errors or omissions.</p>
	<p>4. All drawings remain the property of the author. The author shall not be held responsible for any errors or omissions.</p>	<p>5. All drawings remain the property of the author. The author shall not be held responsible for any errors or omissions.</p>	<p>6. All drawings remain the property of the author. The author shall not be held responsible for any errors or omissions.</p>
<p>8. All drawings remain the property of the author. The author shall not be held responsible for any errors or omissions.</p>	<p>9. All drawings remain the property of the author. The author shall not be held responsible for any errors or omissions.</p>	<p>10. All drawings remain the property of the author. The author shall not be held responsible for any errors or omissions.</p>	<p>11. All drawings remain the property of the author. The author shall not be held responsible for any errors or omissions.</p>

PROPOSED NEW DWELLING  
THE  
TIM ELLIOT  
9 DUNOON COURT  
MULGRAVE VIC 3170

Rhonda Burge  
Architectural Designer & Draftsman  
03 9420 2271  
r.burges@permal.com  
MOB 0425 771 558

DATE: 15 MAY 2017  
SCALE: 1:100 @ A1  
DRAWN: R.B.  
CHECKED: T.E.  
DATE: 17  
PROJECT: TP-B  
SHEET: 2 OF 2