



PROPOSED GROUND FLOOR PLAN

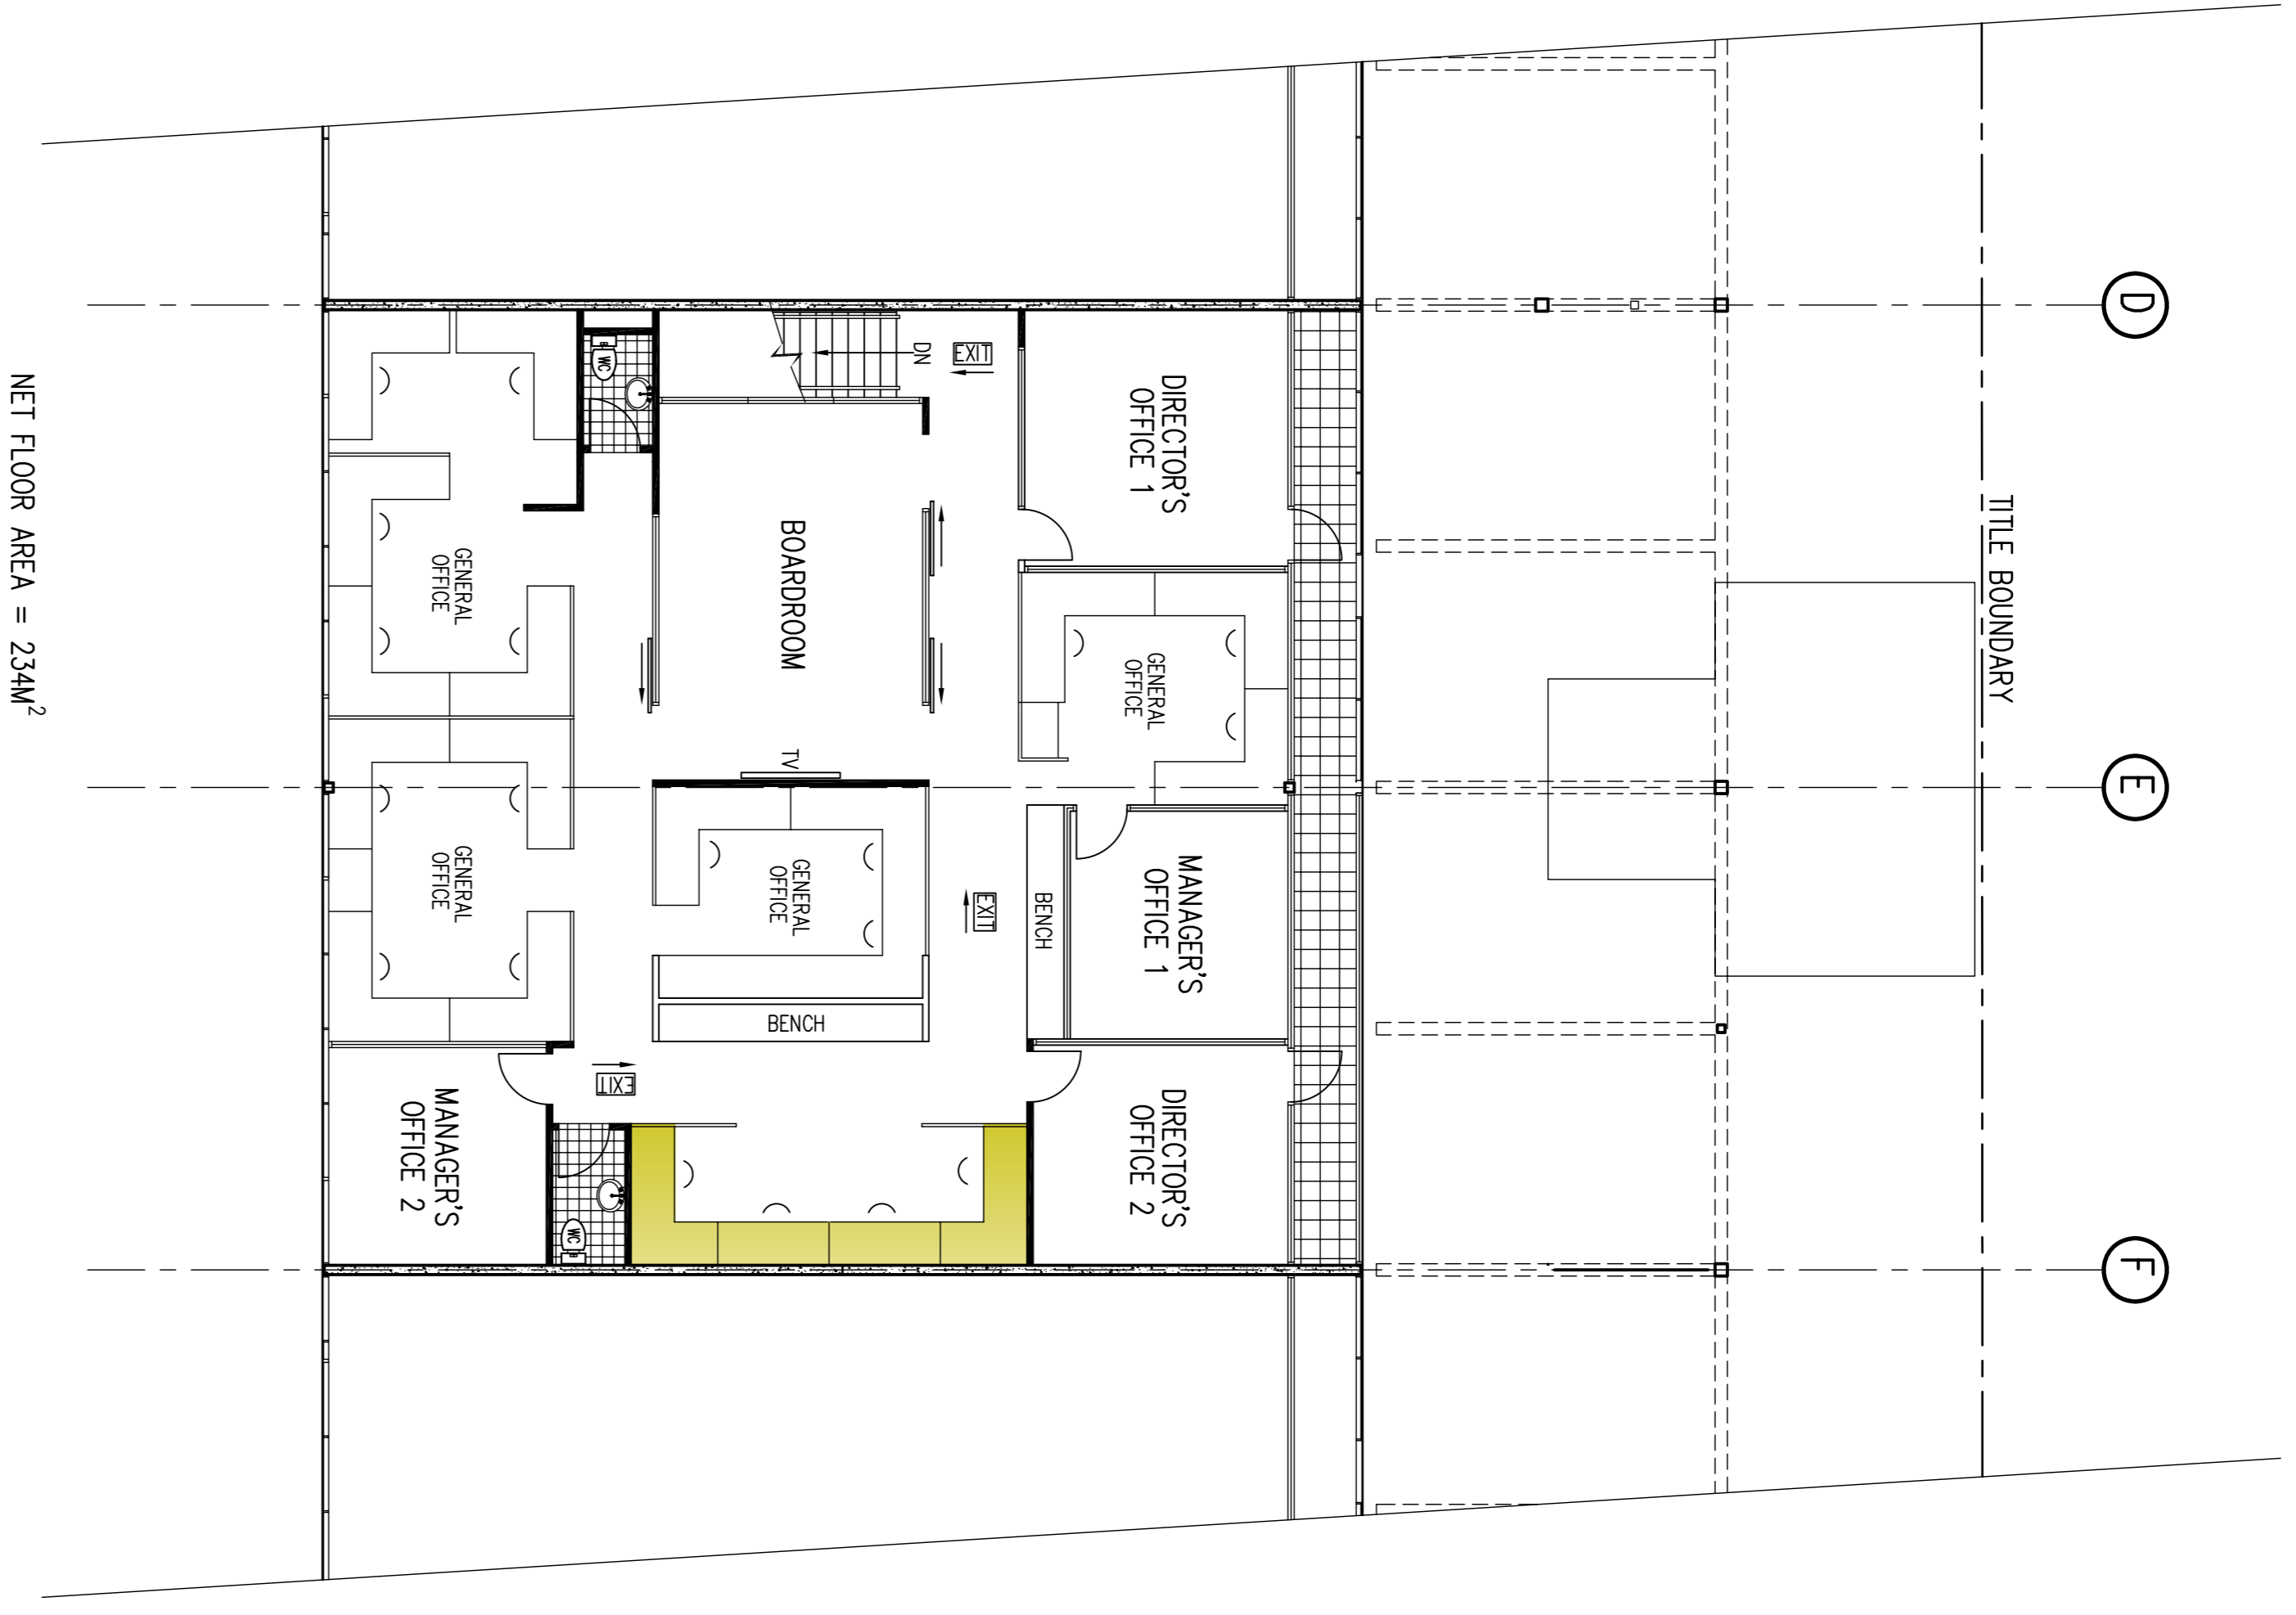

PROPOSED FIRST FLOOR PLAN

REV	DATE	DESCRIPTION

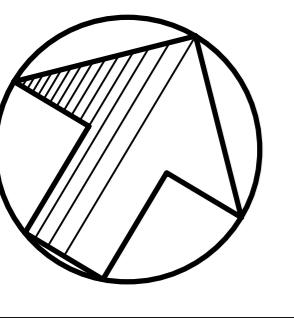

**jada** JOE ARCARO & ASSOCIATES PTY LTD  
 ARCHITECTS & ENGINEERS  
 493 SPRINGER STREET,  
 WEST MELBOURNE, VIC, 3003  
 PH: (03) 9329 9989  
 Email: jada@jada.net.au

PROPOSED OFFICE FITOUT  
 ALTERATIONS AT  
 71 VICTORIA CRESCENT  
 ABBOTSFORD

PROPOSED GROUND AND FIRST  
 FLOOR PLANS

DESIGNED J.A.A.	JOB No. <b>17-19</b>
DRAWN J.A.A.	
SCALE 1:100	
DATE APRIL 2017	DRG No. <b>A2</b>
	REV