


PLAN

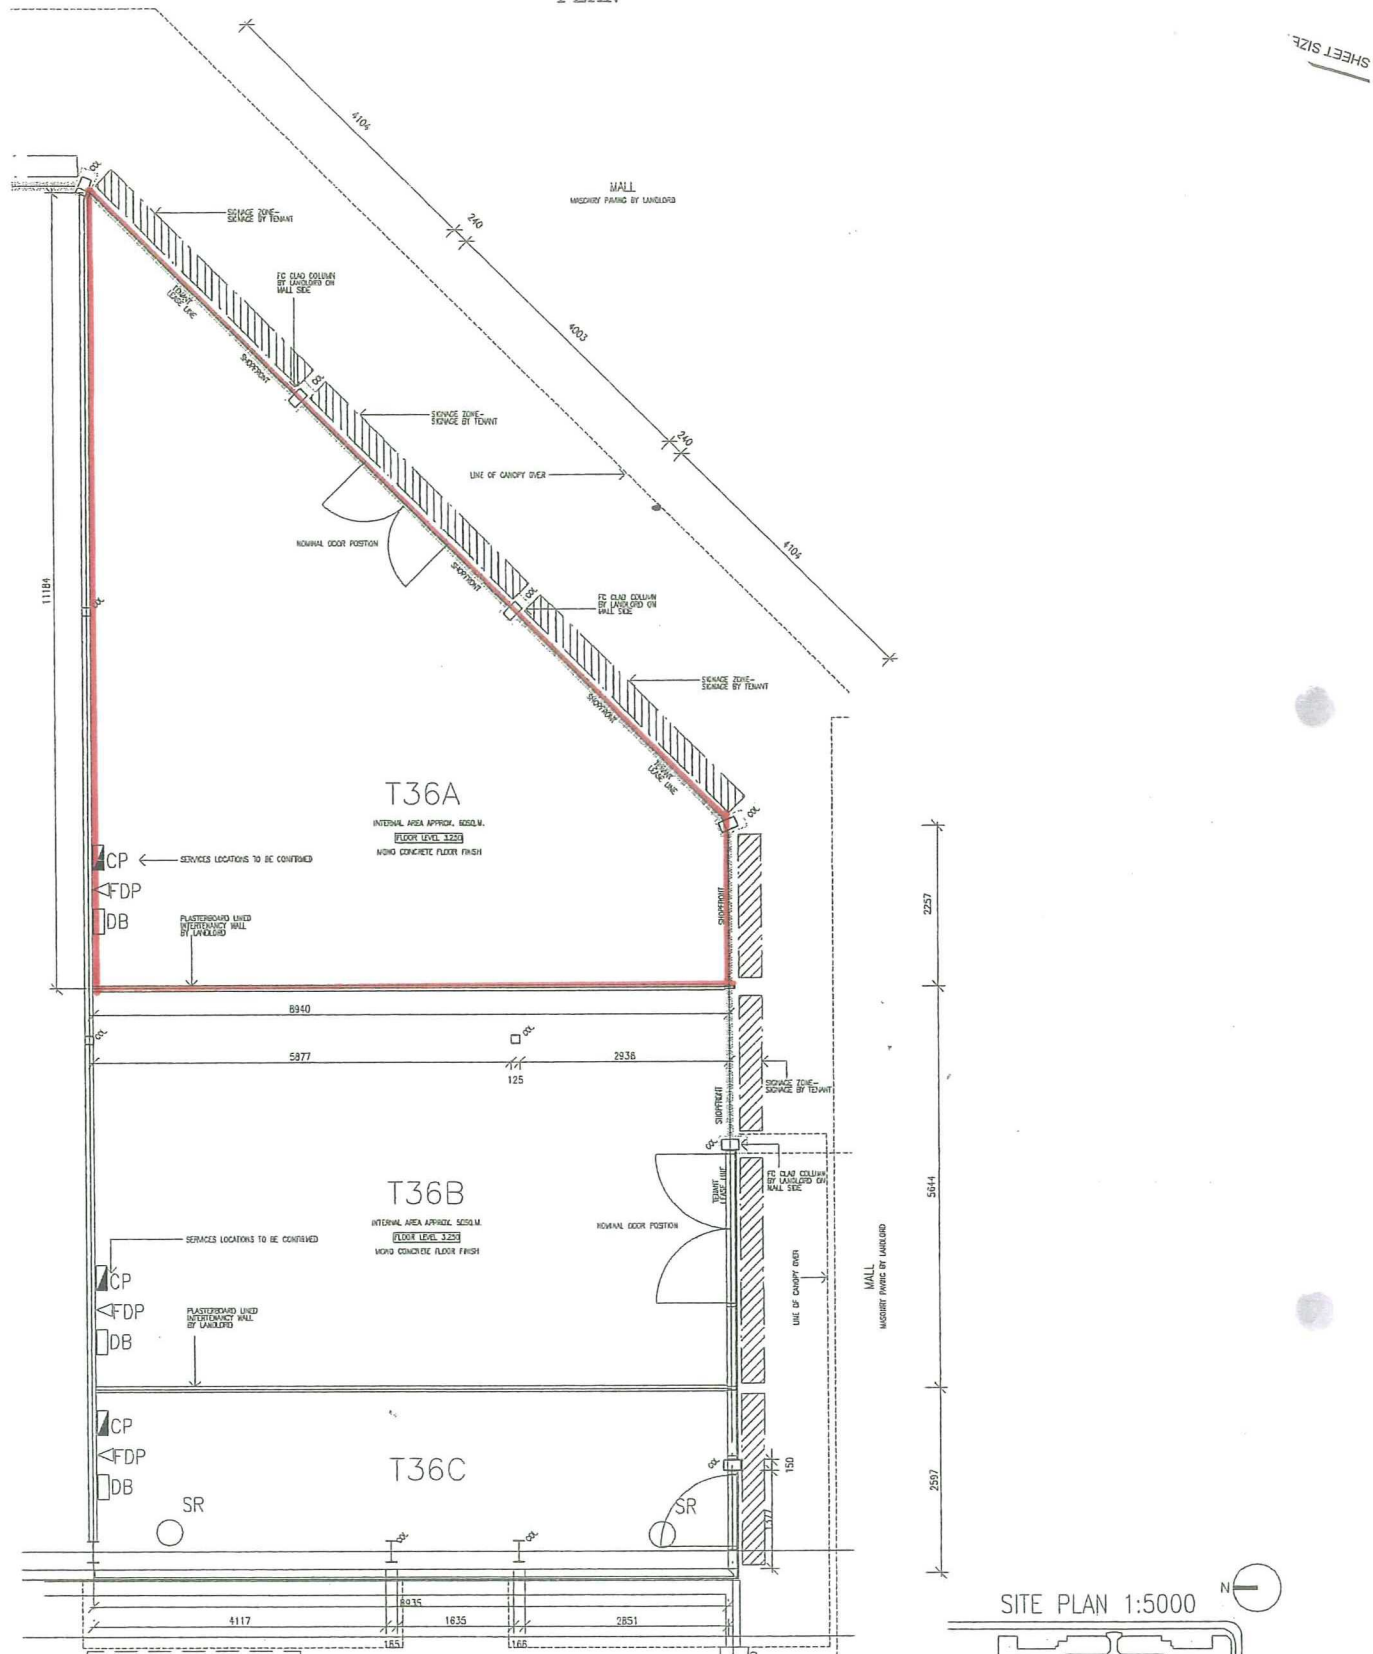

PRELIMINARY DRAWING
 SUBJECT TO FINAL ON SITE/MEASURE & CONSULTANT
 SERVICES CONFIRMATION

T36B PLAN

Letter	Description	Date	CM	Appr
A	ISSUE TO NPT/TEH/NT	27/09/15		

HASSELL

PROJECT
**BRAND DIRECT OUTLET CENTRE
 HARBOURTOWN**
 Tapleys Hill Road, West Beach

DRAWING TITLE
**TENANCY 36 subdivision
 FLOOR PLAN**

DRAWING NO. AA0253A-T36	Scale 1:50
Sheet No 02 of 03	Emp. File No. AA0253A-T00

THIS DRAWING IS AN UNCONTROLLED COPY UNLESS STAMPED OTHERWISE

HASSELL PTY LTD ABN 14 002 171 432
 72-78 South St, Suite 114, Adelaide SA 5000 AUSTRALIA
 AUSTRALIA'S LEADING ARCHITECTURAL AND DESIGN CONSULTANTS
 Tel: 08 8252 5222 Fax: 08 8252 5222

THIS PLAN SHALL BE VALID FOR THE PERIOD OF 12 MONTHS FROM THE DATE OF ISSUE. ANY CHANGES TO THE PLAN SHALL BE THE RESPONSIBILITY OF THE CLIENT. THE CLIENT SHALL BE RESPONSIBLE FOR OBTAINING ALL NECESSARY APPROVALS FROM THE RELEVANT AUTHORITIES. 