




WEST ELEVATION

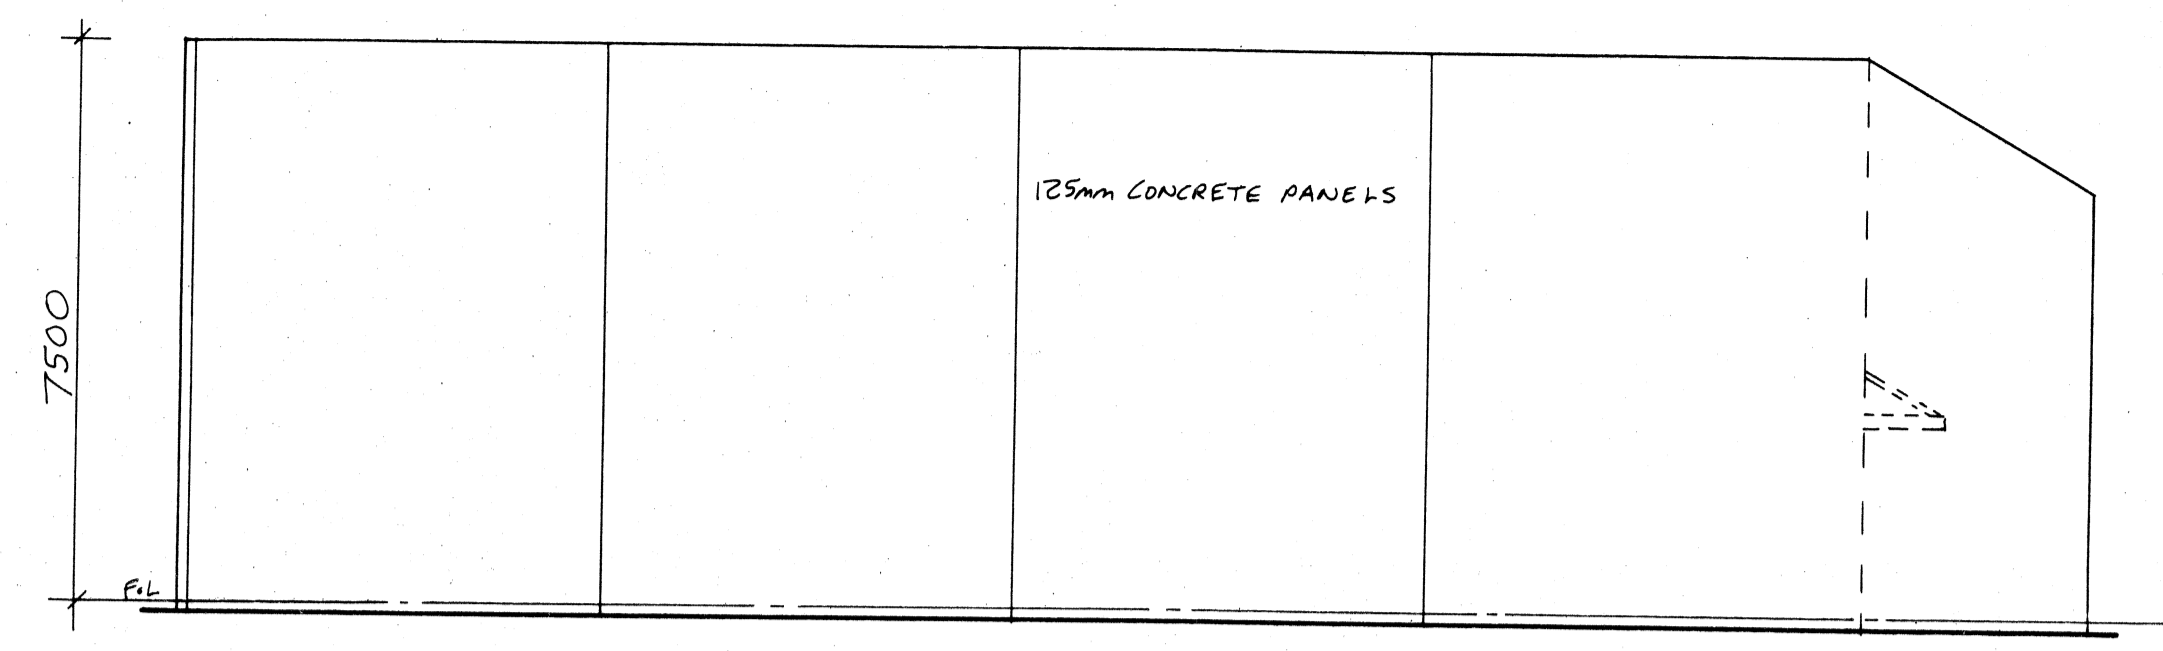


NORTH ELEVATION

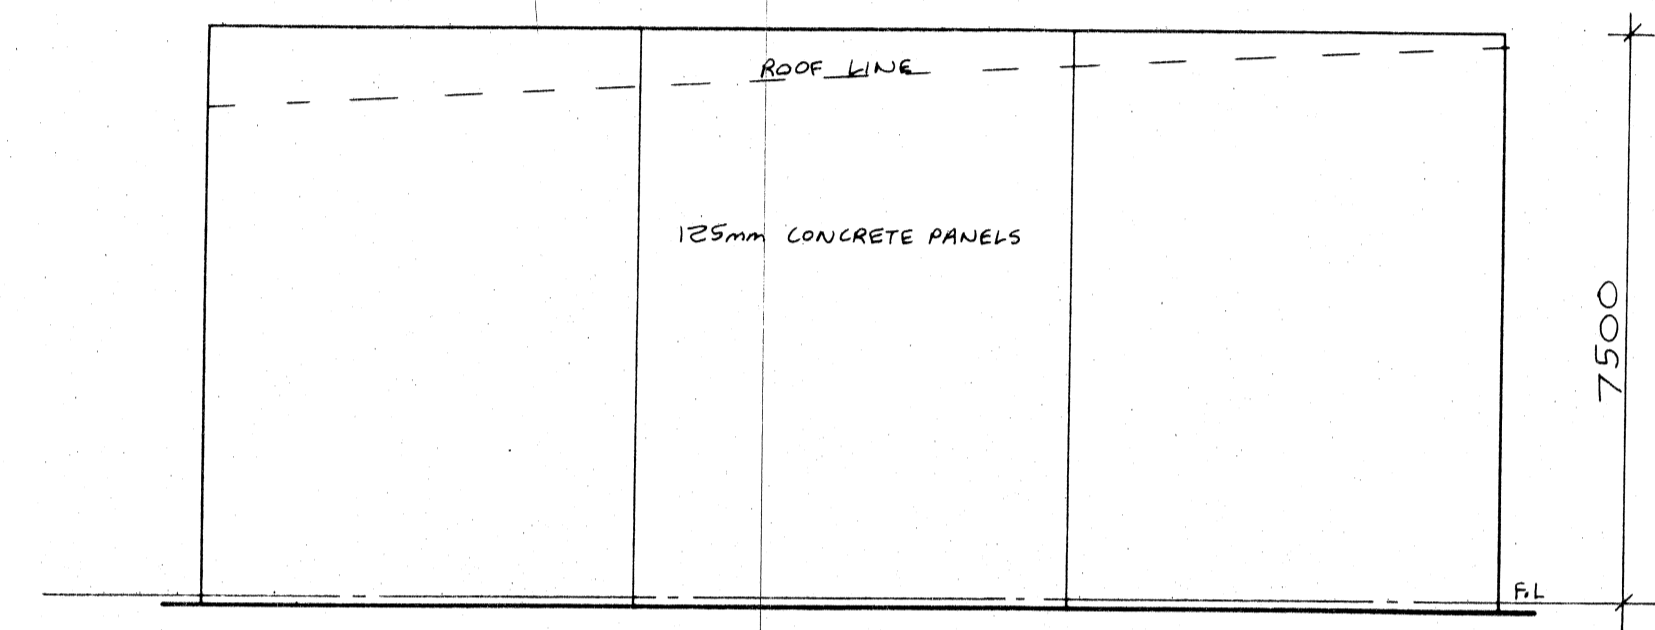

EAST ELEVATION

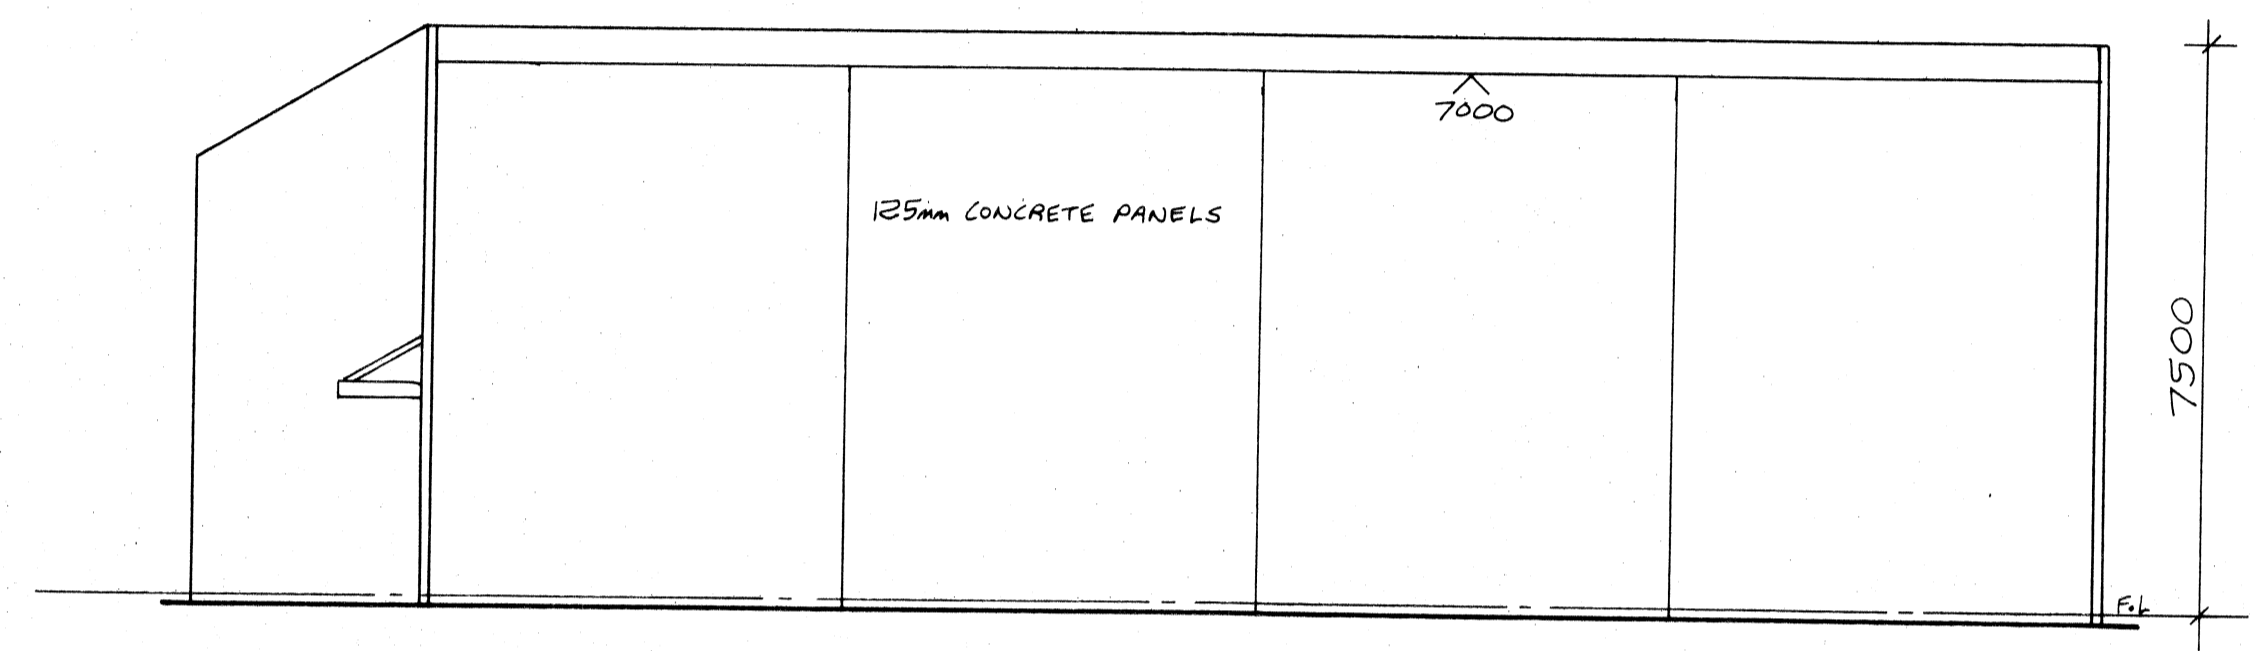

SOUTH ELEVATION

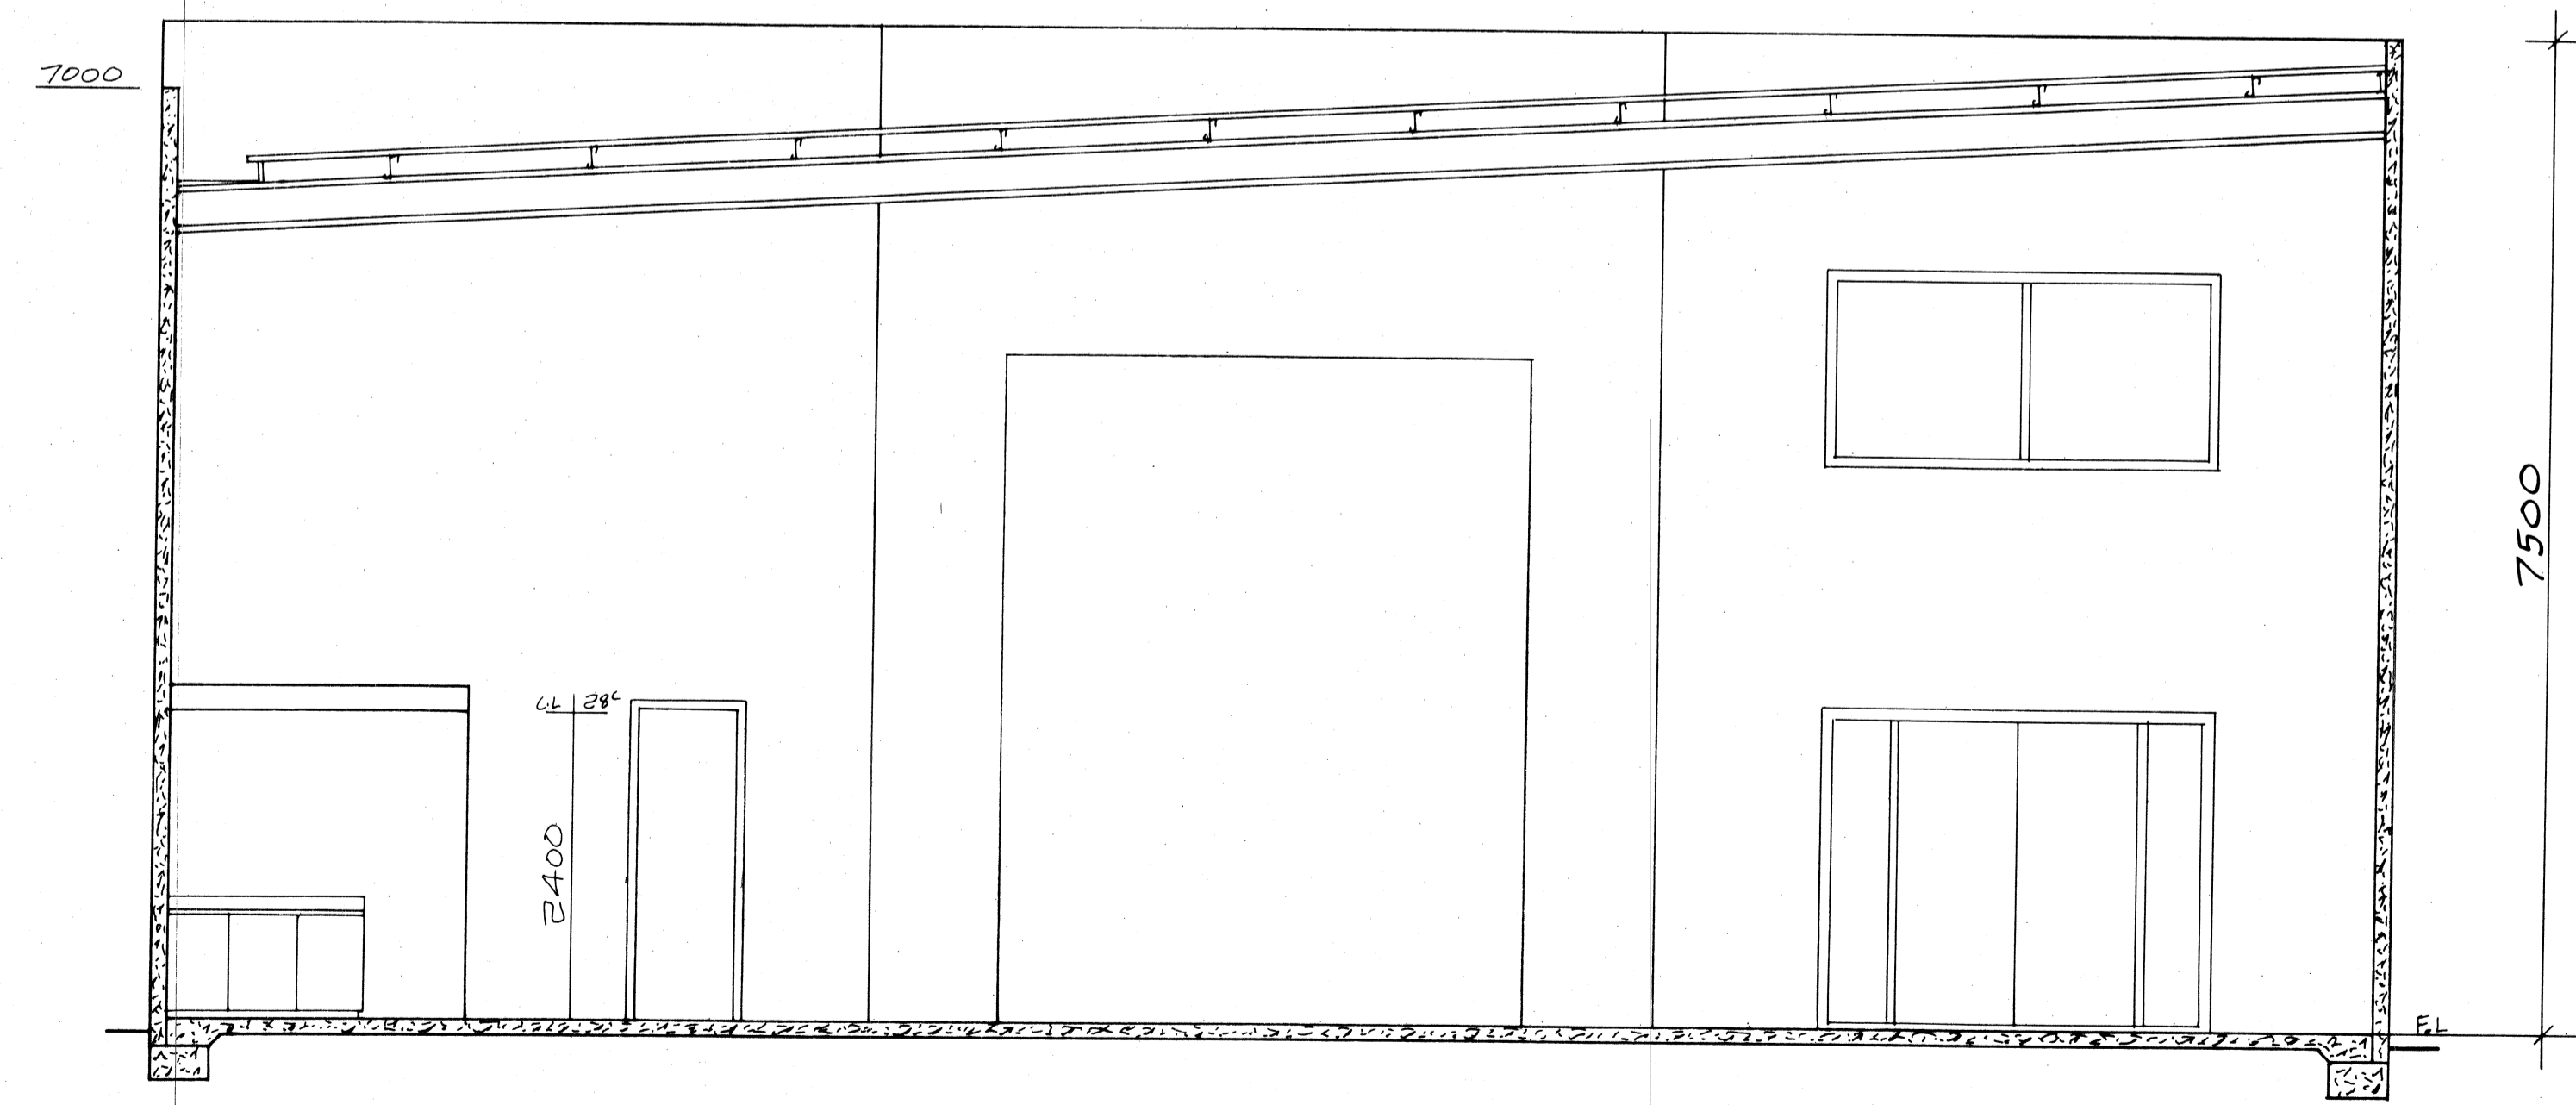

SECTION A-A
SCALE 1:50

CONDIPODERO & ASSOCIATES
STRUCTURAL ENGINEERS & DESIGNERS
 2 VALE STREET MALAGA 6090
 Ph: (08) 9249 3855 Fax: (08) 9249 3866
 T/A COJOMA NOMINEES PTY LTD ACN 088 829 785
 AS TRUSTEE FOR CA & J CONDIPODERO FAMILY TRUST

JOB
 PROPOSED WAREHOUSE
 LOT 44 LEFROY AVE MIDLAND

DRAWN M. CONDIPODERO	DATE FEB 07
SCALE 1:100, 1:50	JOB No C7/11
DRAWING No A3	