



PROJECT:
OFFICE DEVELOPMENT
238 - 264 CHURCH STREET
RICHMOND
EXISTING CONDITIONS
SITE & FLOOR PLAN

This contract is responsible for setting out and
drawing all areas within commencing work.
Figured dimensions to take precedence over scale.
All work is to be in accordance with The Building Code
of Australia. This plan is copyright.
No responsibility will be taken for structural work unless
we supervise the work.



DESIGNED BY	SAM
CHECKED	
SCALE	FILE NO.
1:100	84-17
DATE	NO. OF SHEETS
JAN 83	1 OF 3
	DWG NO.
	8241



$$A = 9 \times 21 = 189.$$

$$\frac{36}{10} = 3.6$$

$$\frac{235}{10} = 23.5$$

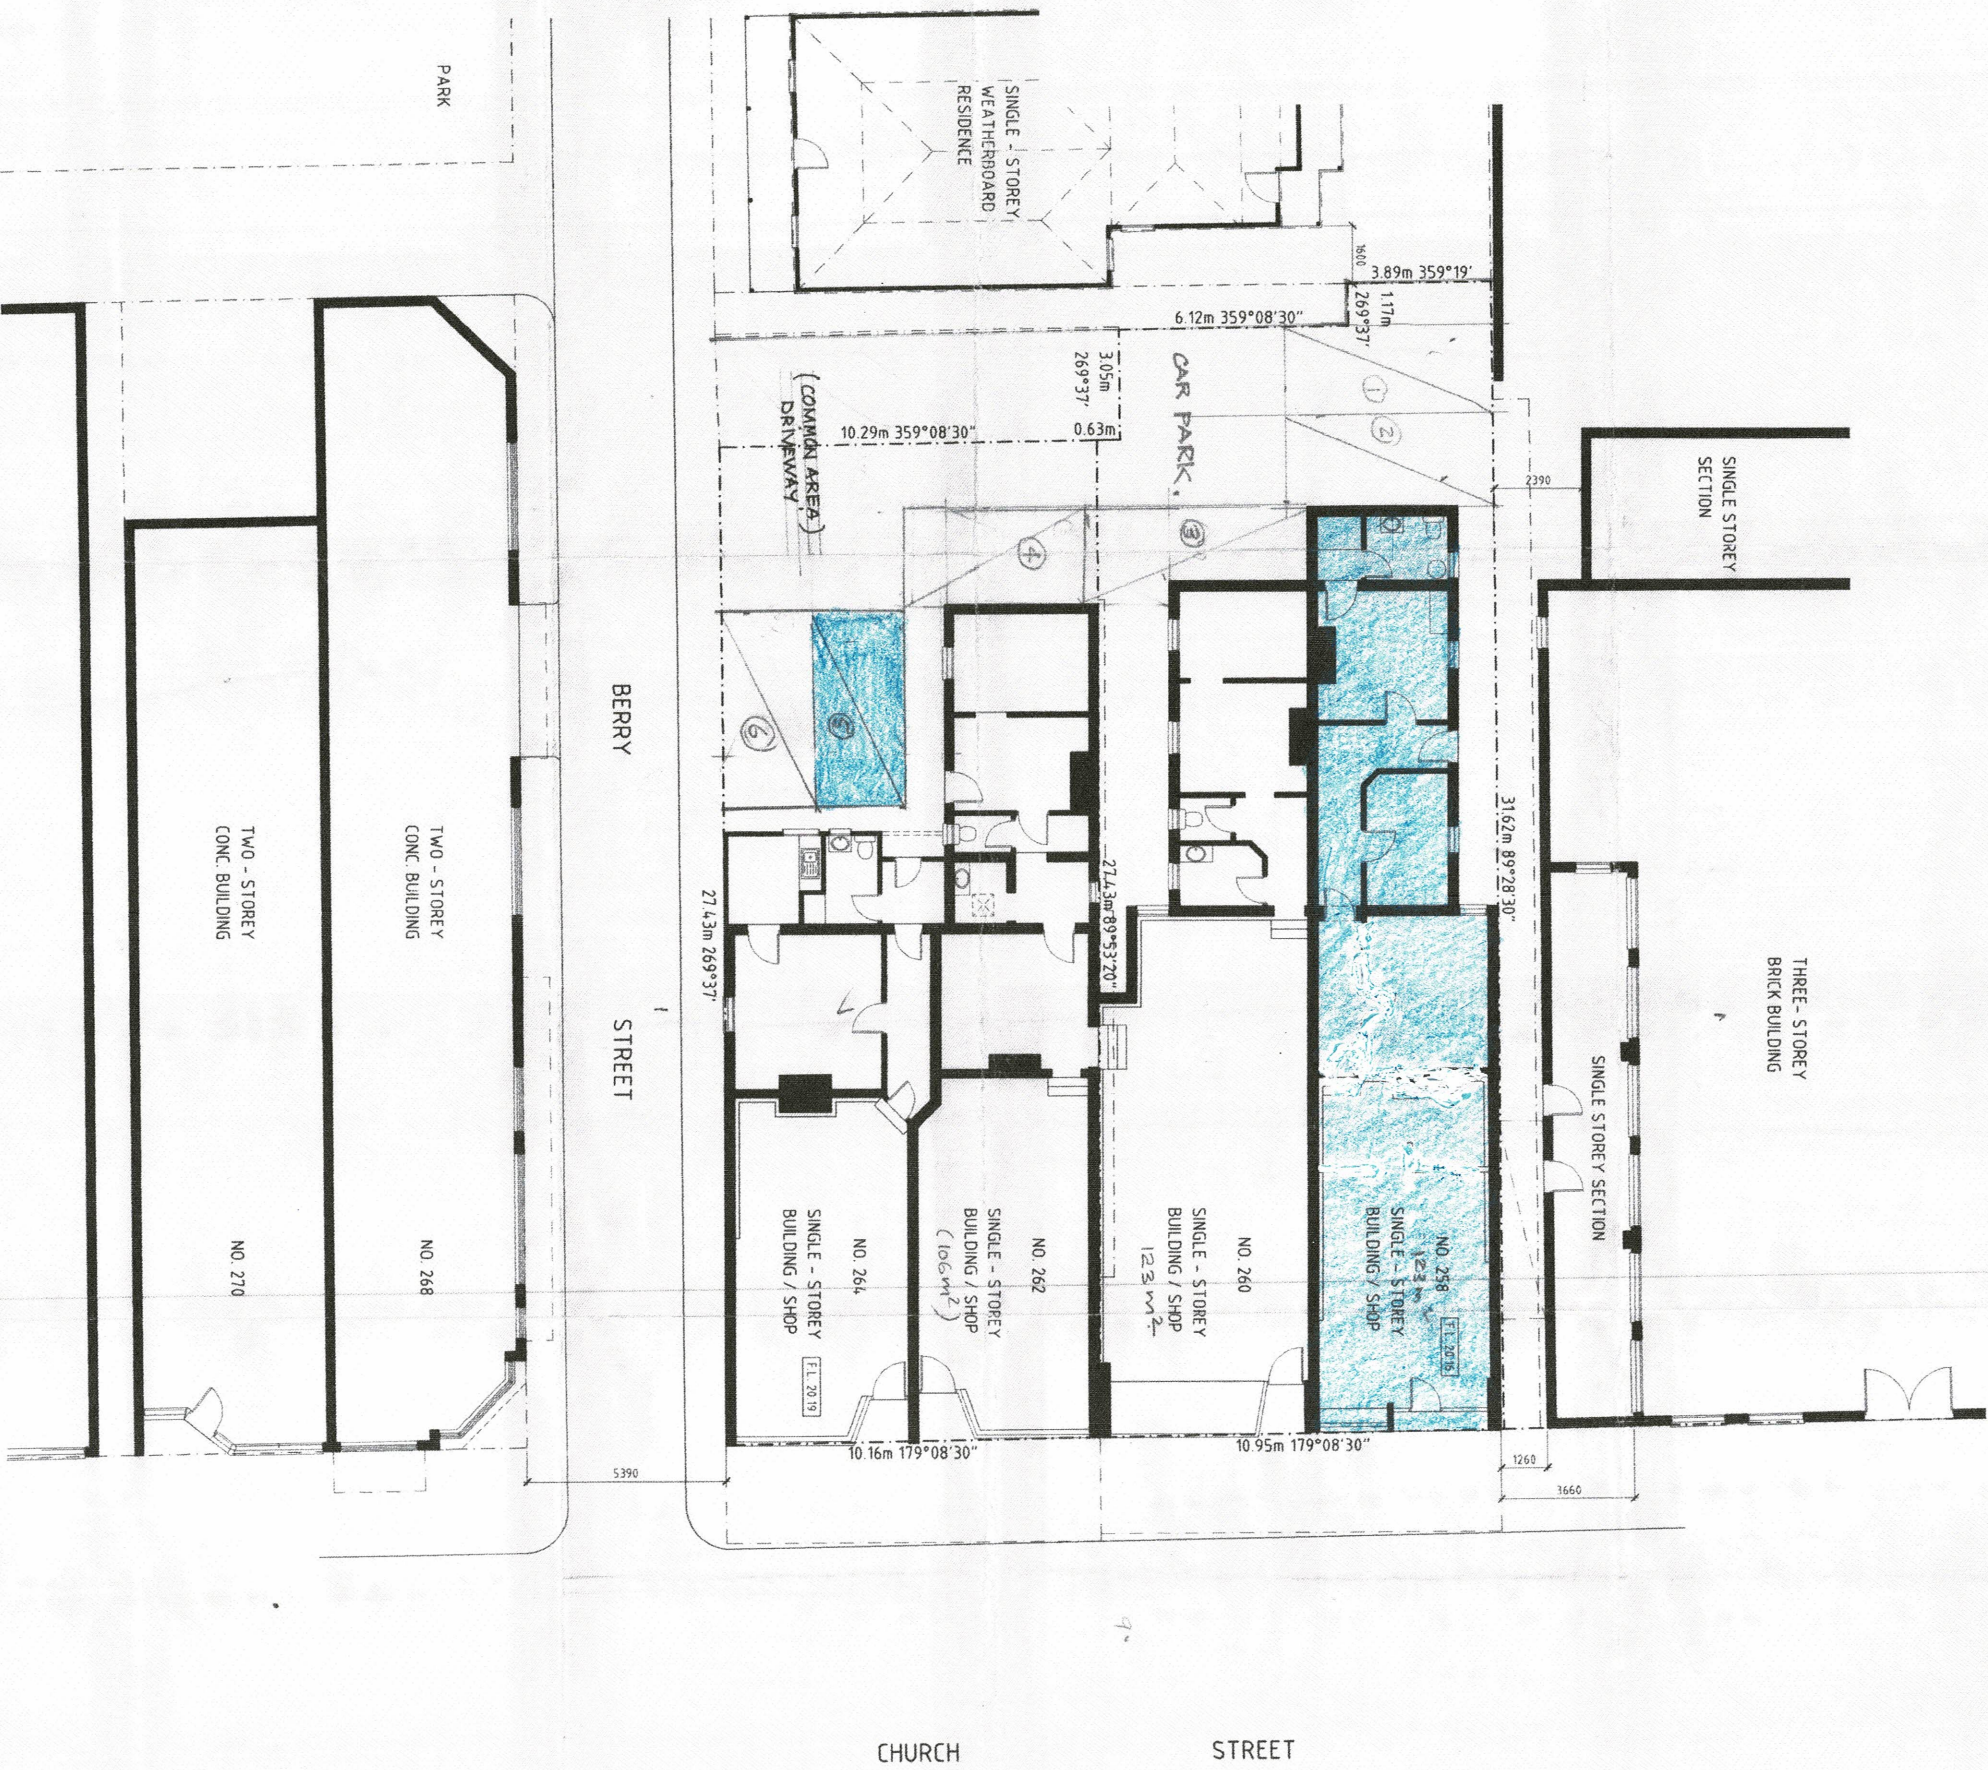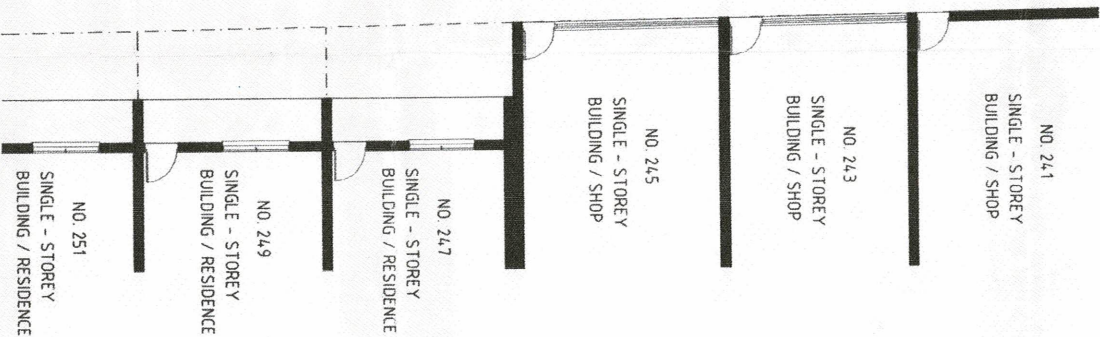

SITE & FLOOR PLAN SCALE 1:100