


FLOOR PLAN: SUITE 1, 180 MAIN ROAD, SPEERS POINT

TOTAL AREA: 54m<sup>2</sup>

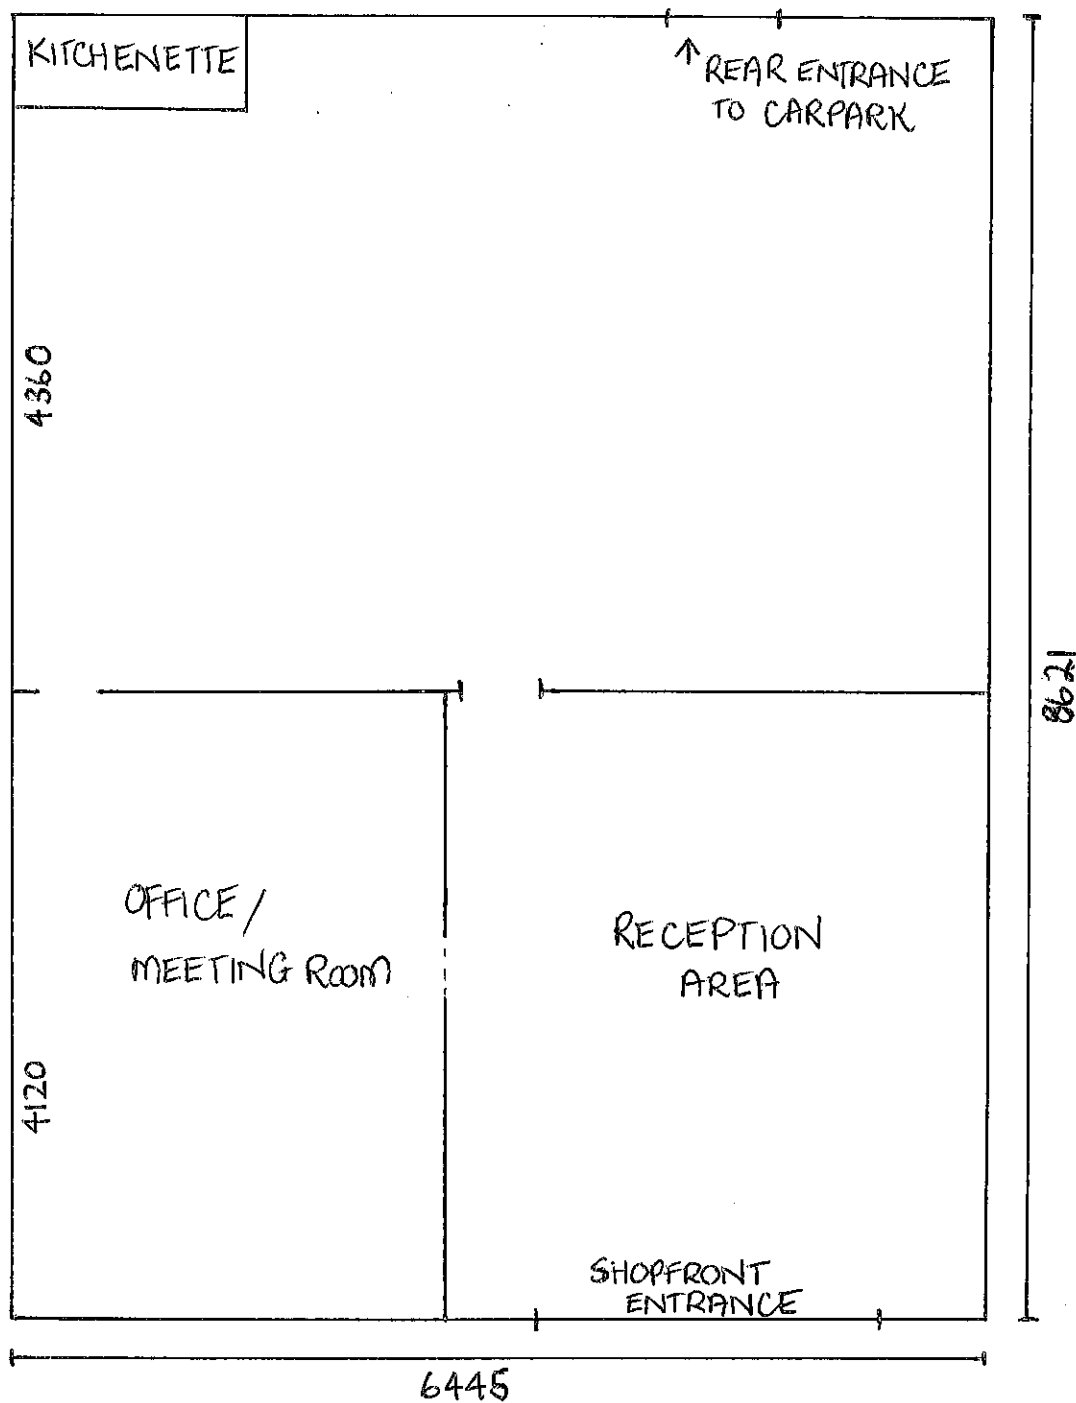

SCALE: 1:50