


North Terrace

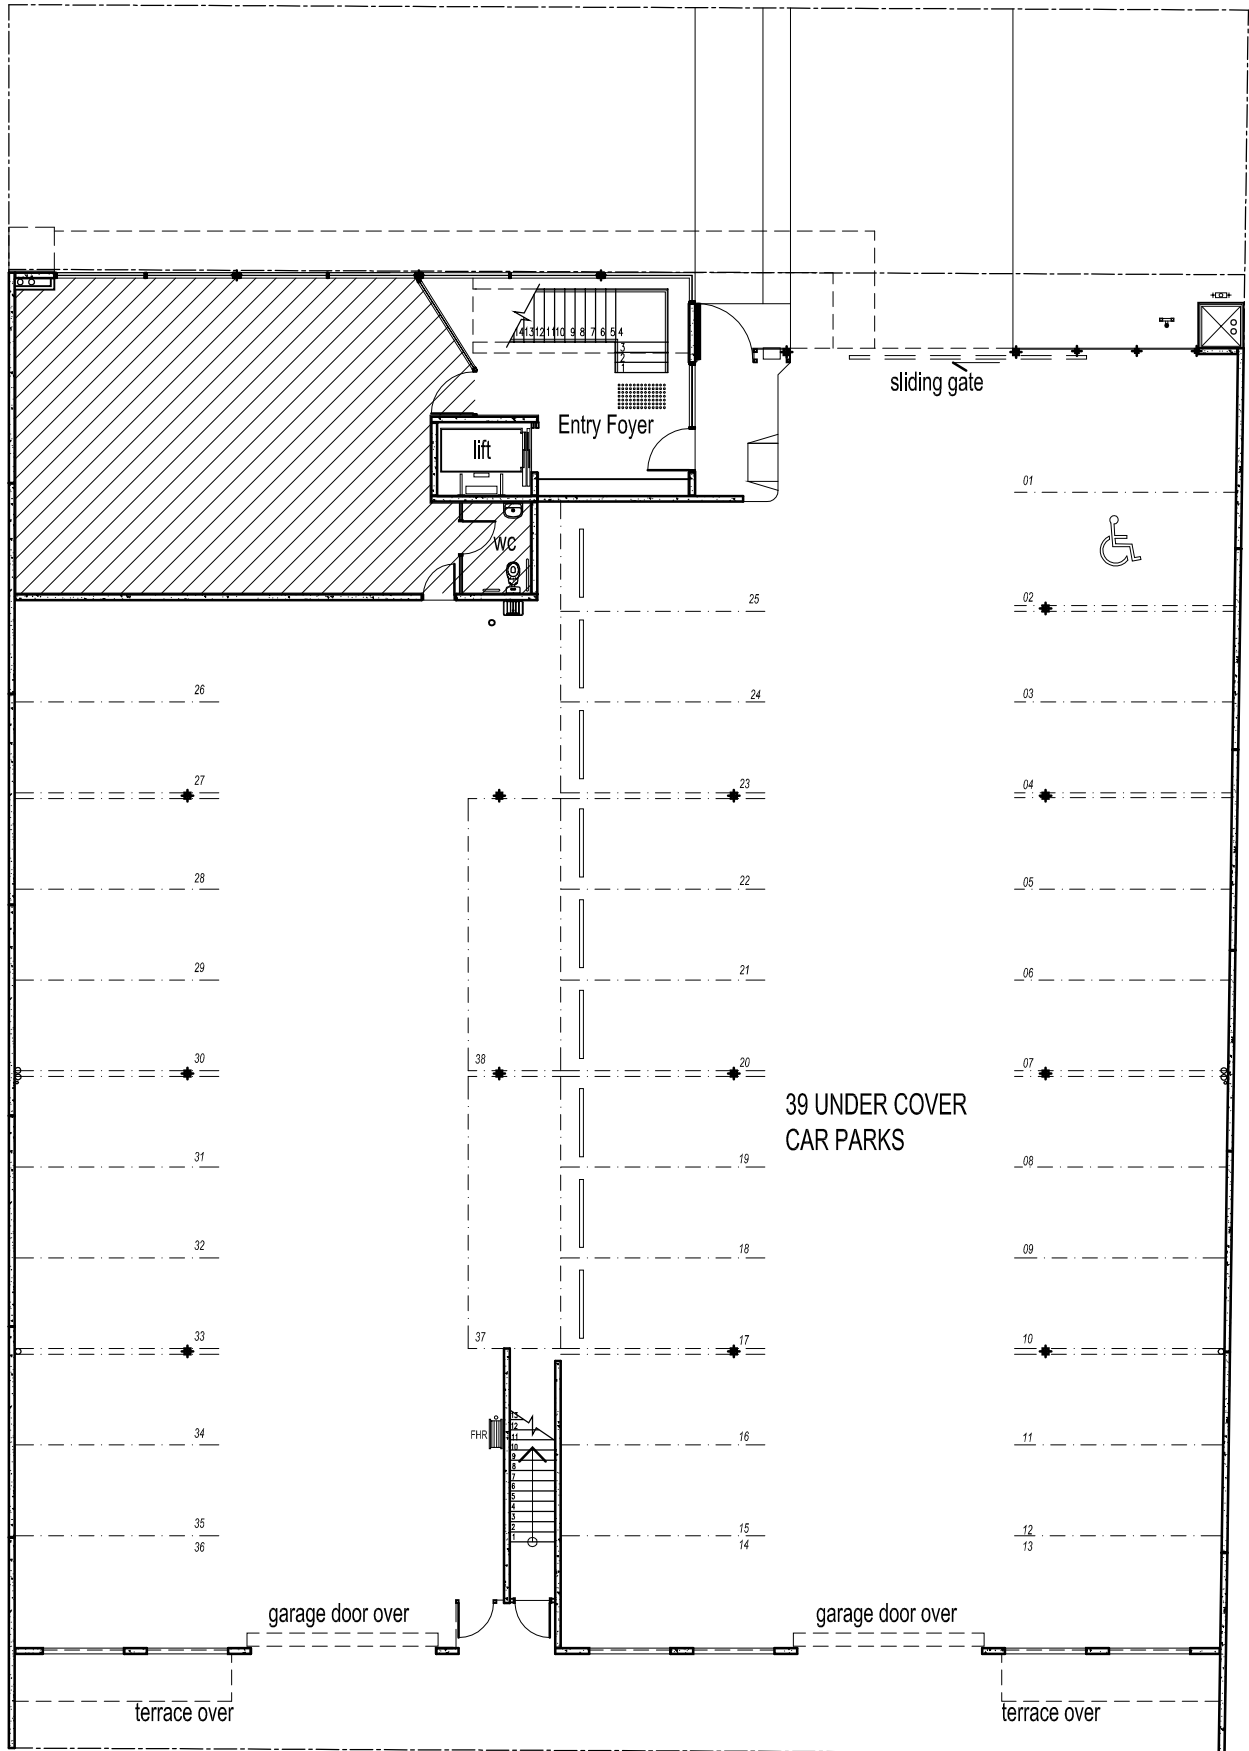

Little King William Street

Project Office Development Site address 84 North Terrace, Kent Town, SA Drawing Ground Floor Plan Scale 1:200		Drawn MW	Job 105	Date 07-11-06
		37 KING WILLIAM ST KENT TOWN SA 5067 P 8362 1555 F 8362 1955 M 0414 866 717 E artech@senet.com.au		
		(Empty space)		
		(Empty space)		
		(Empty space)		