
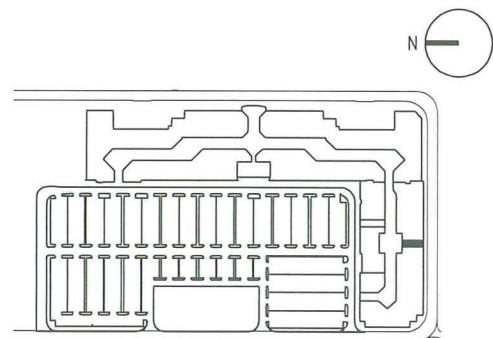


- NOTES:
1. SHOPFRONT GLAZING IS DEFINED IN 1000MM MODULES. SHOPFRONT DOORS ARE TO FIT 1000MM OR 2000MM OF THE SHOPFRONT MODULE.
  2. IT IS THE TENANTS RESPONSIBILITY TO VERIFY ALL DIMENSIONS, FEATURES, SERVICES AND CAPACITY OF SERVICES ON SITE WITHIN THEIR TENANCY.
  3. IT IS THE TENANTS RESPONSIBILITY TO VERIFY THE LOCATION OF STRUCTURAL COLUMNS AND ADJOINING STRUCTURES ON SITE.
  4. FINAL TENANCY AREA SUBJECT TO LANDLORD'S SURVEY.
  5. LEVELS ARE BASED ON AHD (AUSTRALIAN HEIGHT DATUM).

LEGEND

- BLOCKWALLS
- PLASTERBOARD STEEL STUD INTER-TENANCY WALL
- IOS INSPECTION OPENING SURFACED-INTERNAL
- IOR INSPECTION OPENING RISER
- SR SHOP RISER- DRAINAGE
- TWSR TRADE WASTE SHOP RISER
- FW WASTE INSPECTION POINT
- WATER SUPPLY POINT WITH ISOLATING BALL VALVE
- AIR CONDITIONING CONTROL PANEL
- AIR CONDITIONING TEMPERATURE SENSOR
- AIR CONDITIONING SUPPLY AIR DIFFUSER
- AIR CONDITIONING RETURN AIR DIFFUSER
- FDP TELEPHONE FINAL DISTRIBUTION POINT
- DB ELECTRICAL DISTRIBUTION BOARD
- STRUCTURAL STEEL COLUMN
- CABLE 600 WIDE CABLE TRAY
- CABLE 300 WIDE CABLE TRAY
- ELECTRO BAR
- FIRE HOSE REEL POSITION DEPENDENT ON ENTRY LOCATION
- SMOKE DETECTOR

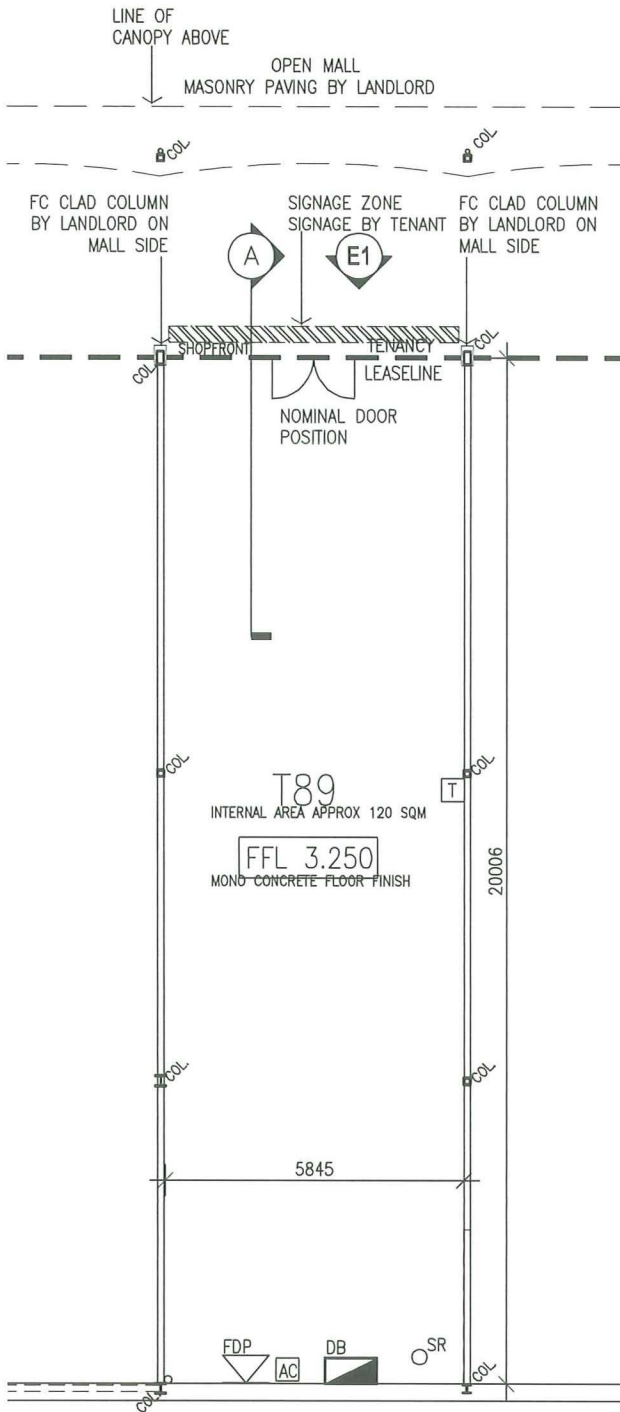

SITE PLAN 1:5000

NOTES

1. DO NOT SCALE DRAWINGS. WRITTEN DIMENSIONS GOVERN.
2. ALL DIMENSIONS ARE IN MILLIMETERS UNLESS NOTED OTHERWISE.
3. ALL DIMENSIONS SHALL BE VERIFIED ON SITE BEFORE PROCEEDING WITH THE WORK. HASSELL SHALL BE NOTIFIED IN WRITING OF ANY DISCREPANCIES.
4. THIS DRAWING MUST BE READ IN CONJUNCTION WITH ALL RELEVANT CONTRACTS, SPECIFICATIONS, REPORTS AND DRAWINGS.

© COPYRIGHT OF THIS DRAWING IS VESTED IN HASSELL PTY. LTD.  
2004 HASSELL PTY. LTD.  
THIS DRAWING IS AN UNCONTROLLED COPY, UNLESS NOTED OTHERWISE

CONSULTANT

HASSELL PTY LTD ACN 007 711 435  
70 HINDMARSH SQUARE ADELAIDE SA 5000 AUSTRALIA  
ADELAIDE@HASSELL.COM.AU  
T 61 8 8203 5222 F 61 8 8203 5200

HASSELL

PROJECT

BRAND DIRECT OUTLET CENTRE  
HARBOURTOWN  
Tapleys Hill Road, West Beach

DRAWING TITLE


TENANCY 89  
PLAN

STATUS


SCALE AT A3	DRAWN	CO-ORDINATED	CHECKED	APPROVED
1:100	-	-	-	-

JOB NO.	DRAWING NUMBER	ISSUE
AA0253G	T89-SK01	A


ISSUE	REV	DESCRIPTION	DATE
	A	ING / TENANT	06.09.05

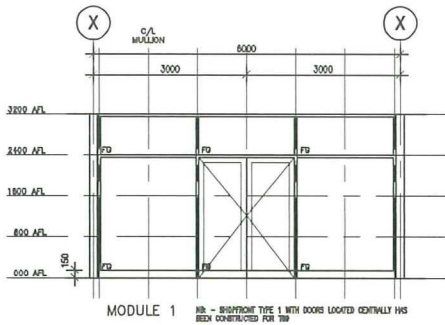


T89 SHOPFRONT SUITE  
1:100

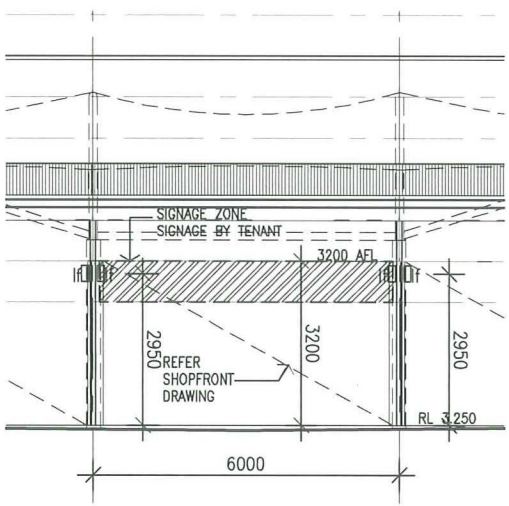

T89 ELEVATION 1  
1:100

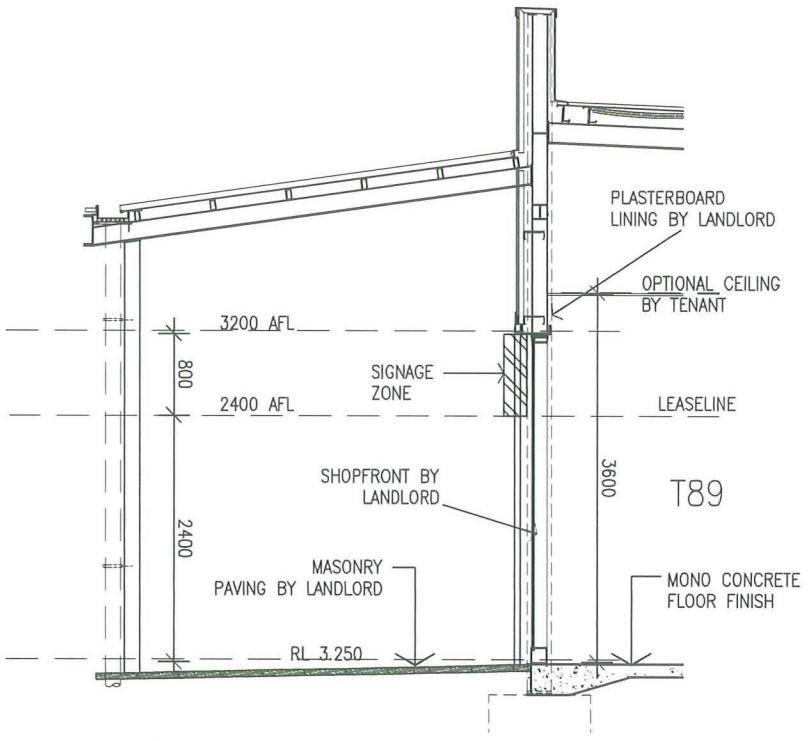

T89 CANOPY SECTION B  
CANOPY TYPE 09 1:50

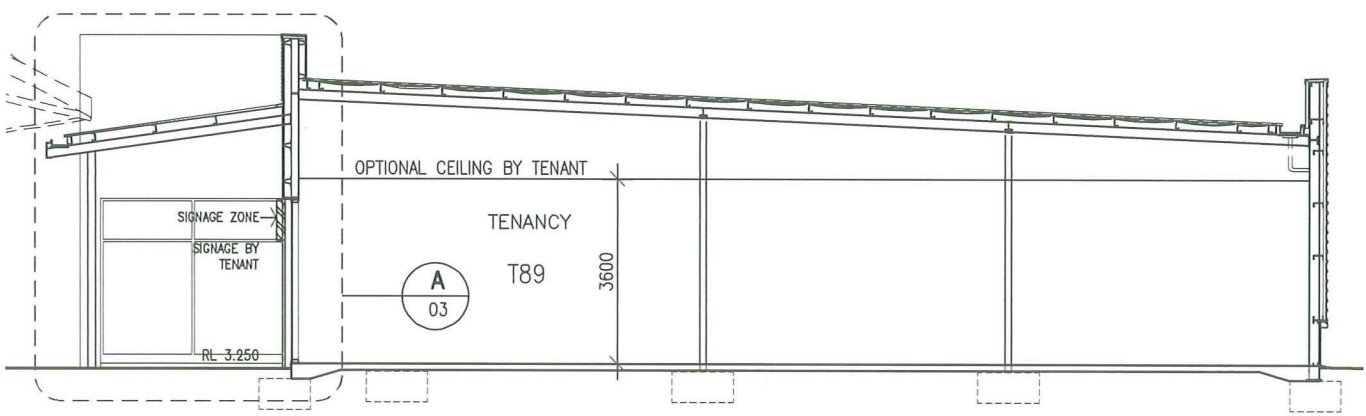

T89 SECTION A-A  
1:100

NOTES

1. DO NOT SCALE DRAWINGS. WRITTEN DIMENSIONS GOVERN.
2. ALL DIMENSIONS ARE IN MILLIMETRES UNLESS NOTED OTHERWISE.
3. ALL DIMENSIONS SHALL BE VERIFIED ON SITE BEFORE PROCEEDING WITH THE WORK. HASSELL SHALL BE NOTIFIED IN WRITING OF ANY DISCREPANCIES.
4. THIS DRAWING MUST BE READ IN CONJUNCTION WITH ALL RELEVANT CONTRACTS, SPECIFICATIONS, REPORTS AND DRAWINGS.

© COPYRIGHT OF THIS DRAWING IS VESTED IN HASSELL PTY. LTD.  
2004 HASSELL PTY. LTD.  
THIS DRAWING IS AN UNCONTROLLED COPY, UNLESS NOTED OTHERWISE

CONSULTANT

**HASSELL**

HASSELL PTY LTD ACN 007 711 435  
70 HINDMARSH SQUARE ADELAIDE SA 5000 AUSTRALIA  
ADELAIDE@HASSELL.COM.AU  
T 61 8 8203 5222 F 61 8 8203 5200

DRAWING TITLE

**TENANCY 89 SECTIONS**

STATUS

ISSUE	REV	DESCRIPTION	DATE
	A	ING / TENANT	06.09.05

PROJECT

**BRAND DIRECT OUTLET CENTRE HARBOUR TOWN**  
Tapleys Hill Road, West Beach

SCALE AT A3	DRAWN	CO-ORDINATED	CHECKED	APPROVED
VAR	-	-	-	-

JOB NO.	DRAWING NUMBER	ISSUE
AA0253G	T89-SK03	A


NOTES: 2.dwg  
 1. SHOPFRONT GLAZING IS DEFINED IN 1000MM MODULES. SHOPFRONT DOORS ARE TO FIT 1000MM OR 2000MM OF THE SHOPFRONT MODULE.

2. IT IS THE TENANTS RESPONSIBILITY TO VERIFY ALL DIMENSIONS, FEATURES, SERVICES AND CAPACITY OF SERVICES ON SITE WITHIN THEIR TENANCY.

3. IT IS THE TENANTS RESPONSIBILITY TO VERIFY THE LOCATION OF STRUCTURAL COLUMNS AND ADJOINING STRUCTURES ON SITE.

4. FINAL TENANCY AREA SUBJECT TO LANDLORD'S SURVEY.

5. LEVELS ARE BASED ON AHD (AUSTRALIAN HEIGHT DATUM).

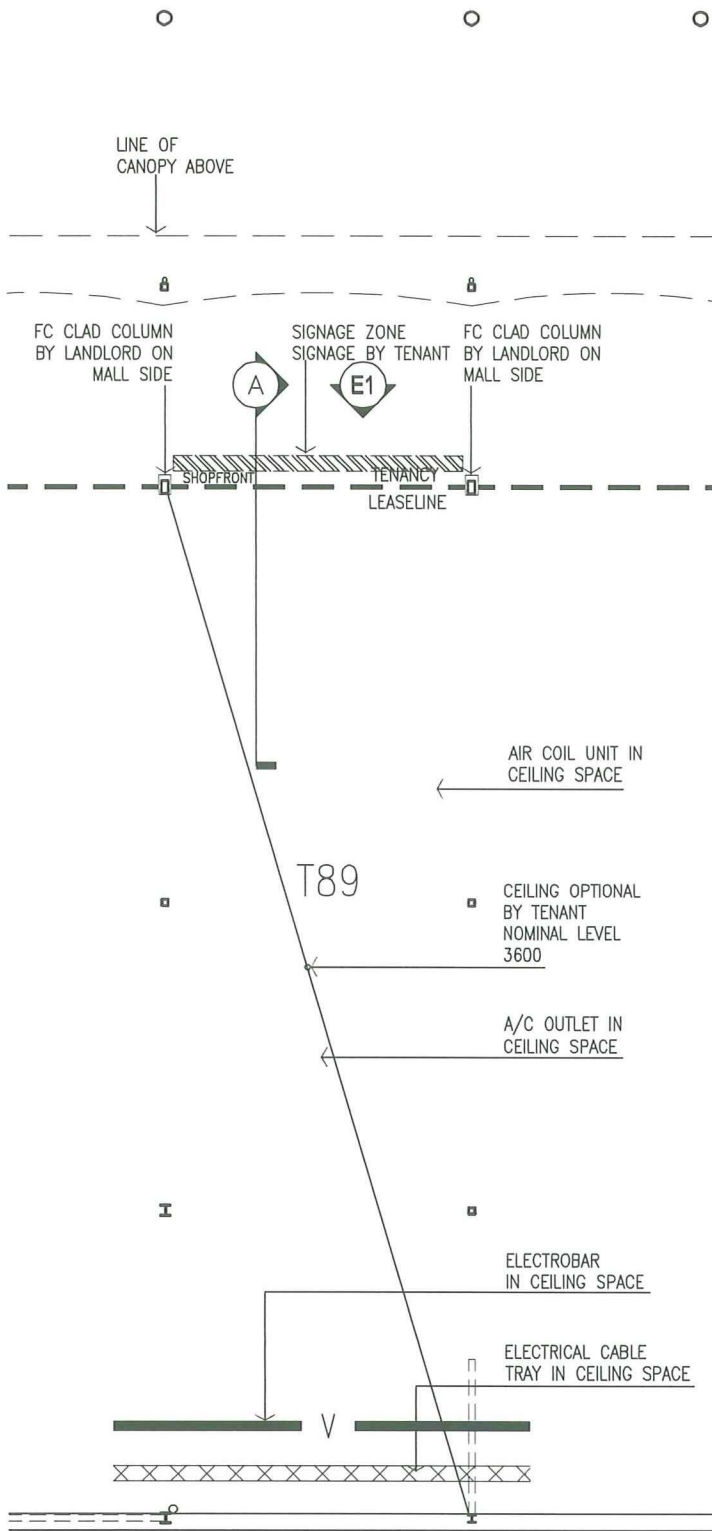

LEGEND

- BLOCKWALLS
- PLASTERBOARD STEEL STUD INTER-TENANCY WALL
- IOS INSPECTION OPENING SURFACED-INTERNAL
- IOR INSPECTION OPENING RISER
- SR SHOP RISER- DRAINAGE
- TWSR TRADE WASTE SHOP RISER
- FW WASTE INSPECTION POINT
- WATER SUPPLY POINT WITH ISOLATING BALL VALVE
- AIR CONDITIONING CONTROL PANEL
- AIR CONDITIONING TEMPERATURE SENSOR
- AIR CONDITIONING SUPPLY AIR DIFFUSER
- AIR CONDITIONING RETURN AIR DIFFUSER
- FDP TELEPHONE FINAL DISTRIBUTION POINT
- DB ELECTRICAL DISTRIBUTION BOARD
- STRUCTURAL STEEL COLUMN
- CABLE 600 WIDE CABLE TRAY
- 300 WIDE CABLE TRAY
- V ELECTRO BAR
- FHR FIRE HOSE REEL POSITION DEPENDENT ON ENTRY LOCATION

NOTES  
 1. DO NOT SCALE DRAWINGS. WRITTEN DIMENSIONS GOVERN.  
 2. ALL DIMENSIONS ARE IN MILLIMETRES UNLESS NOTED OTHERWISE.  
 3. ALL DIMENSIONS SHALL BE VERIFIED ON SITE BEFORE PROCEEDING WITH THE WORK. HASSELL SHALL BE NOTIFIED IN WRITING OF ANY DISCREPANCIES.  
 4. THIS DRAWING MUST BE READ IN CONJUNCTION WITH ALL RELEVANT CONTRACTS, SPECIFICATIONS, REPORTS AND DRAWINGS.  
 © COPYRIGHT OF THIS DRAWING IS VESTED IN HASSELL PTY. LTD. 2004 HASSELL PTY. LTD. THIS DRAWING IS AN UNCONTROLLED COPY. UNLESS NOTED OTHERWISE

CONSULTANT  
**HASSELL**  
 HASSELL PTY LTD ACN 007 711 435  
 70 HINDMARSH SQUARE ADELAIDE SA 5000 AUSTRALIA  
 ADELAIDE@HASSELL.COM.AU  
 T 61 8 8203 5222 F 61 8 8203 5200

DRAWING TITLE  
**TENANCY 89  
 CEILING PLAN**

STATUS

ISSUE	REV	DESCRIPTION	DATE
	A	ING / TENANT	06.09.05

PROJECT  
**BRAND DIRECT OUTLET CENTRE  
 HARBOUR TOWN**  
 Tapleys Hill Road, West Beach

SCALE AT A3	DRAWN	CO-ORDINATED	CHECKED	APPROVED
1:100	-	-	-	
JOB NO. AA0253G	DRAWING NUMBER T89-SK02		ISSUE A	