

Form 3

LAND TITLES

Sheet No. 32 of 70


OFFICE OF REGULATORY SERVICES
Department of Justice and Community Safety

Form 091 - FP

FLOOR PLAN

Division	Section	Block	UNITS PLAN No.
CAMPBELL	130	1	4373

FLOOR NUMBER	GROUND
--------------	--------

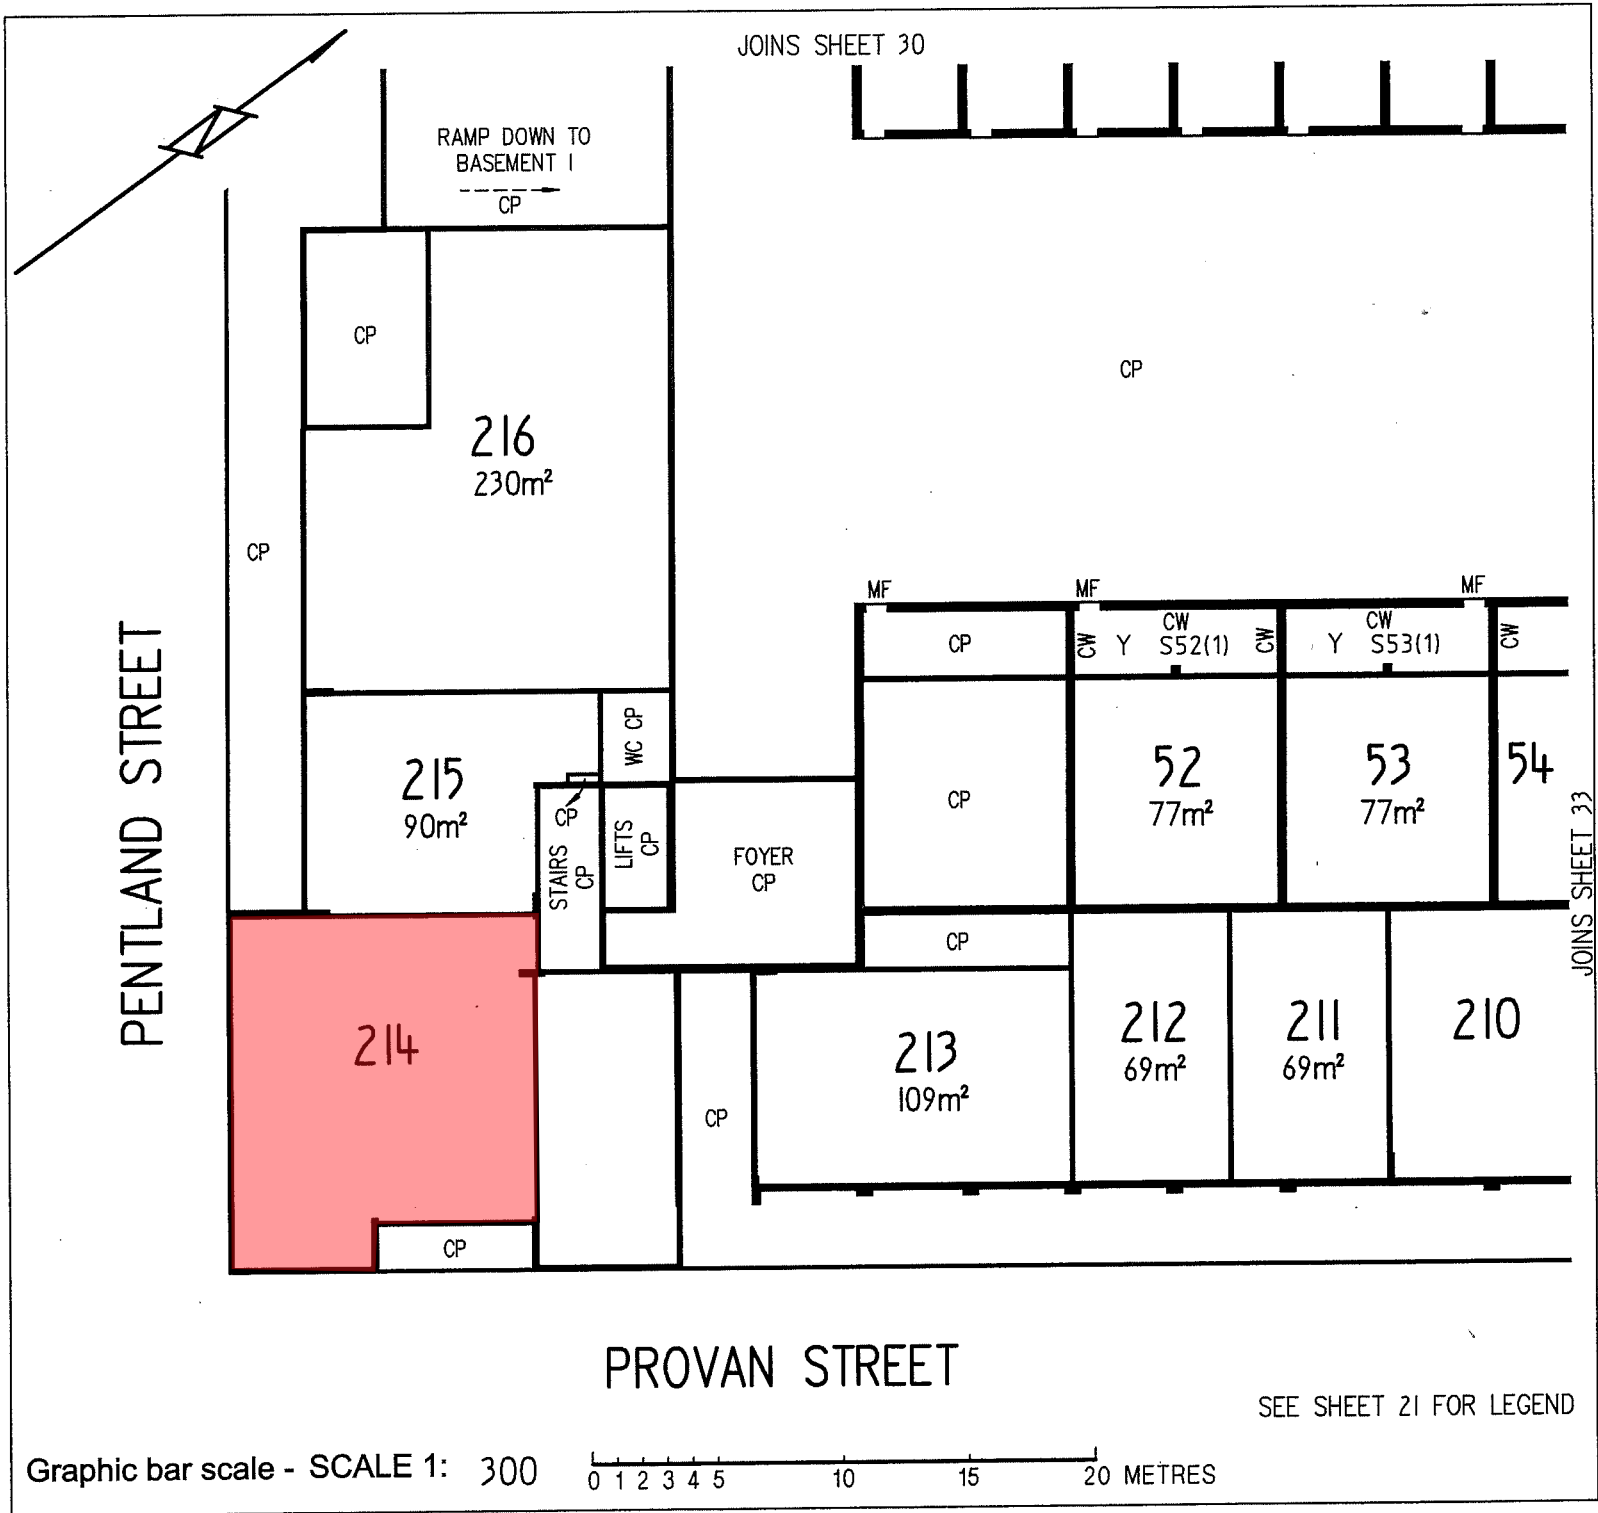

SEE SHEET 21 FOR LEGEND

Graphic bar scale - SCALE 1: 300 0 1 2 3 4 5 10 15 20 METRES

	<p>XI HE Sole Director <i>[Signature]</i> Registered Proprietor</p>	<p><i>[Signature]</i> Lyn Tankey Delegate of the ACT Planning and Land Authority</p>
--	---	--