


LOCALITY PLAN



SITE PLAN

					DRAWN	BKB
					DESIGNED	
					CHECKED	
					APPROVED	AW
					DATE	5-11-2019
NO.	APP	CKD	DRN	DATE	SCALE	1:1000

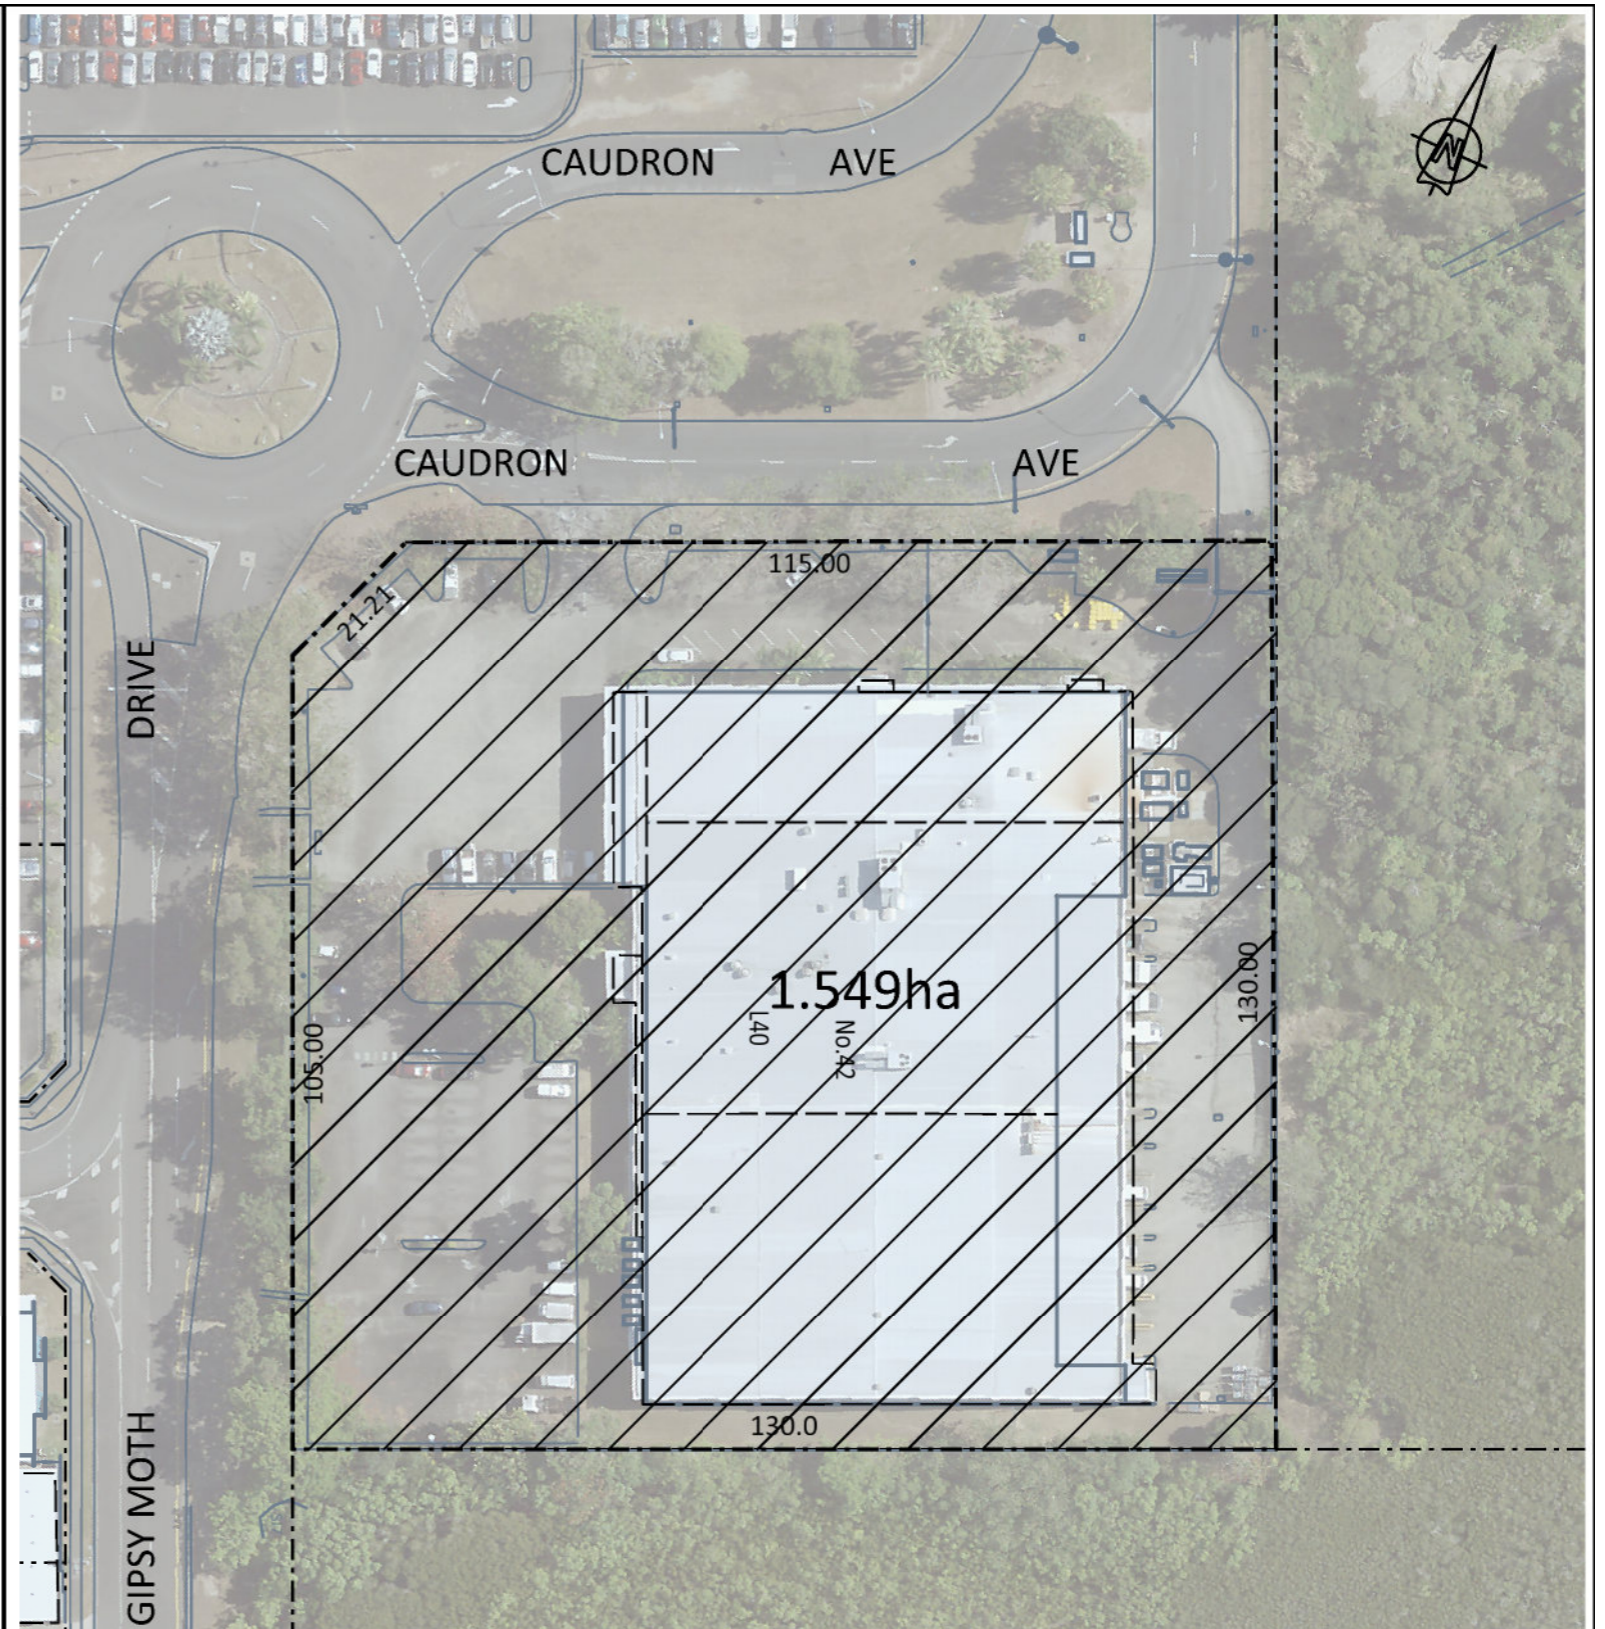

CAIRNS AIRPORT			
BUILDING NO. 42			
CAUDRON AVE			
LEASE NO. 40			
CAD. FILE NO.	DWG. NO.	REV.	A3
Bld42 Catering	5-1-6150		