

- NOTES**
1. CHECK ALL DIMENSIONS ON SITE.
  2. REFER TO STRUCTURAL DWGS FOR REINFORCING, CONCRETE AND TRACING.
  3. REFER TO PLUMBING DWGS FOR DETAILS OF WATER & SEWER.
  4. BRICK COURSE IN STANDARD BRICKS - 7" TO 20"

15802-A, 27.3.79

**SHOWROOM - WAREHOUSE**  
 PERTH TOWN LOT Y122  
 CNR JOHN & FITZGERALD  
 STREETS PERTH FOR  
 ROSNY PTY. LTD.

**GROUND FLOOR PLAN**


KIMBER W. DOEPEL A.M.I.A.  
 DESIGN CONSULTANT  
 150 COTNAM STREET WEST PERTH 6005  
 TELEPHONE 221 2222

SCALE 1:100 MARCH 79

1890

**A2 a**

**GROUND FLOOR PLAN**  
 SCALE 1:100

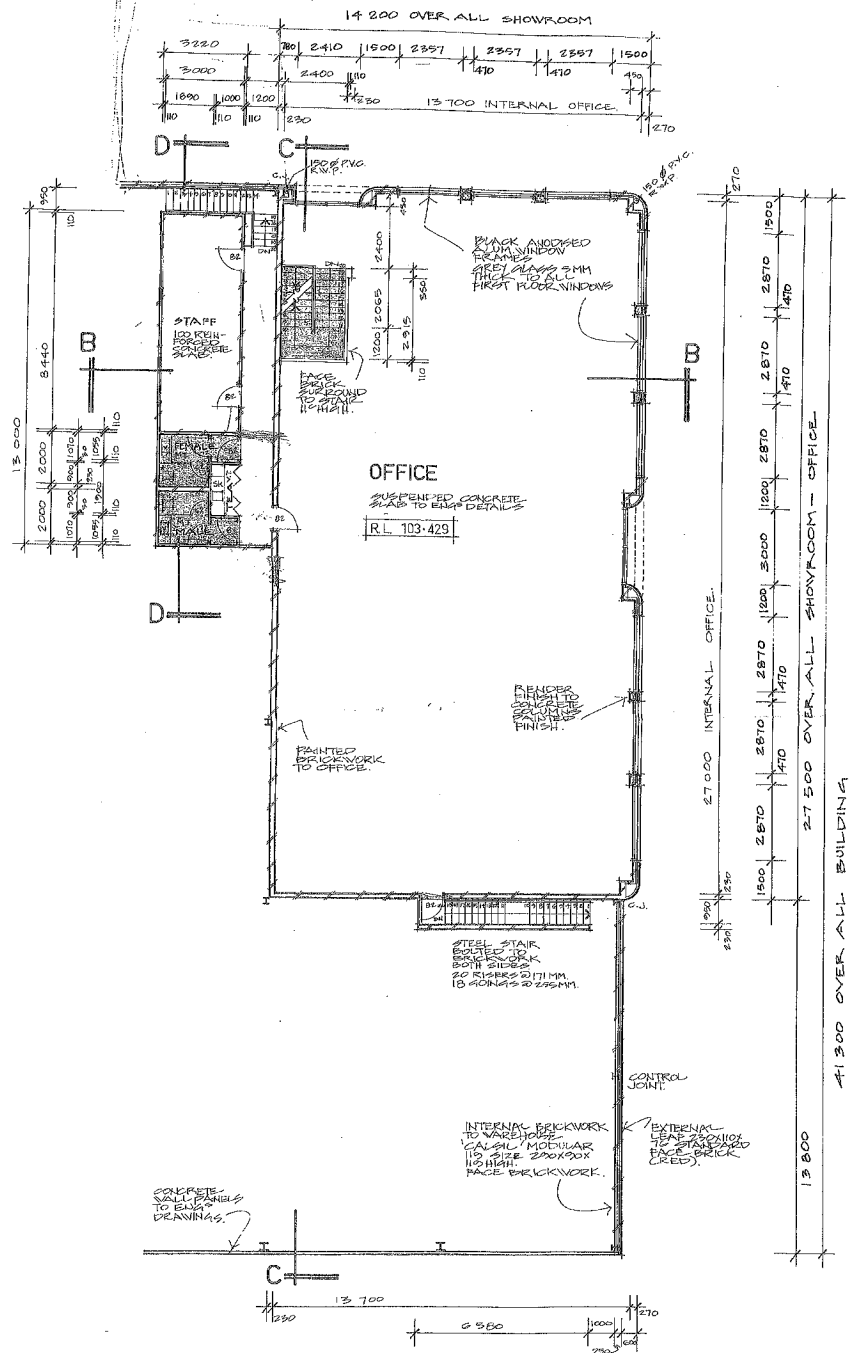

**NOTES**  
 1. CHECK ALL DIMENSIONS ON SITE.  
 2. REFER TO STRUCTURAL ENG'G DRAWING FOR COLUMN BEAMS & WALL PANELS.


ISSUE A. 27.3.79


**SHOWROOM - WAREHOUSE**  
 PERTH TOWN LOT Y 122  
 CNR JOHN & FITZGERALD  
 STREETS PERTH FOR  
 ROSNY PTY. LTD.  
**FIRST FLOOR PLAN**

KIMBAL W. DÖPEL A.M.I.O.A.  
 DESIGN CONSULTANT  
 20 OUTRAM STREET WEST PERTH, 6005  
 TELEPHONE 221 5800


SCALE 1:100 DATE MARCH 79

7830 **A3a**


 **FIRST FLOOR PLAN**  
 SCALE 1:100

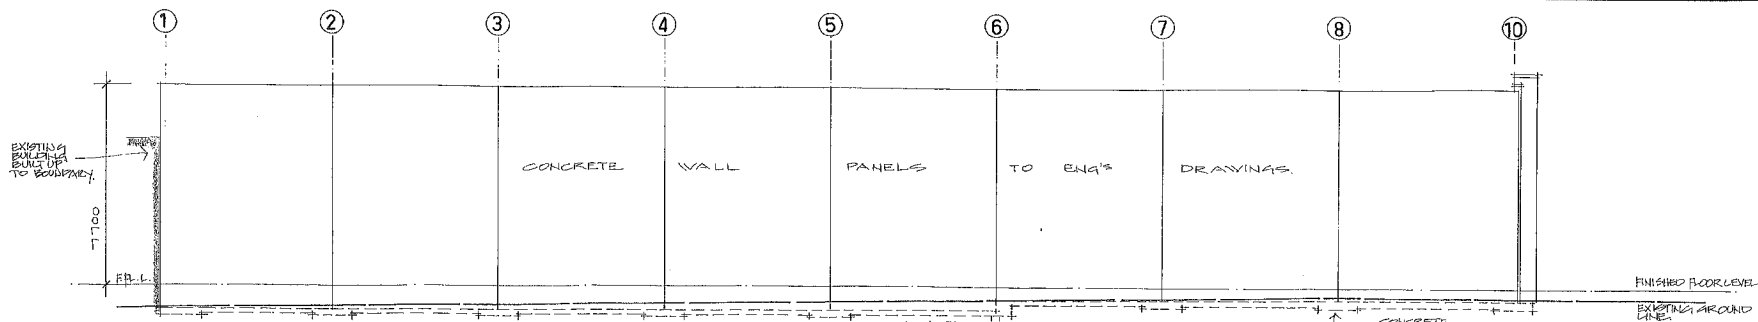


SOUTH ELEVATION

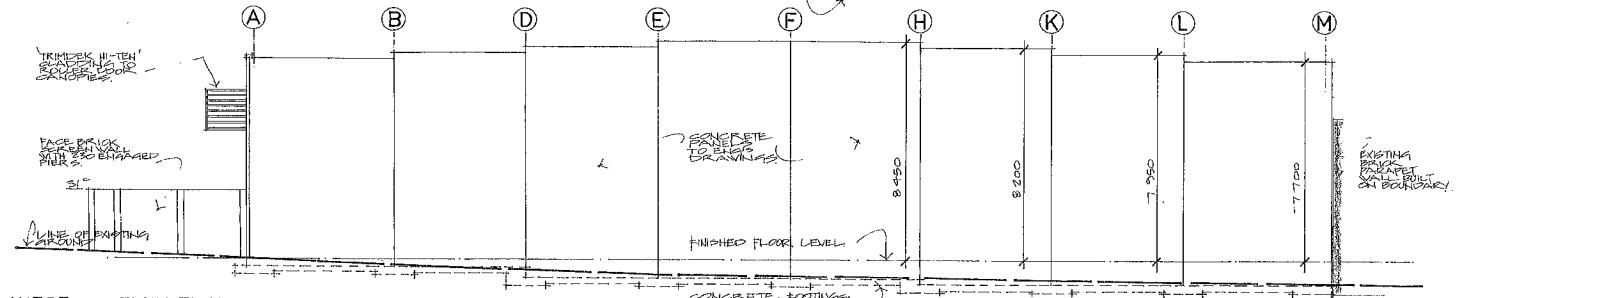

WEST ELEVATION

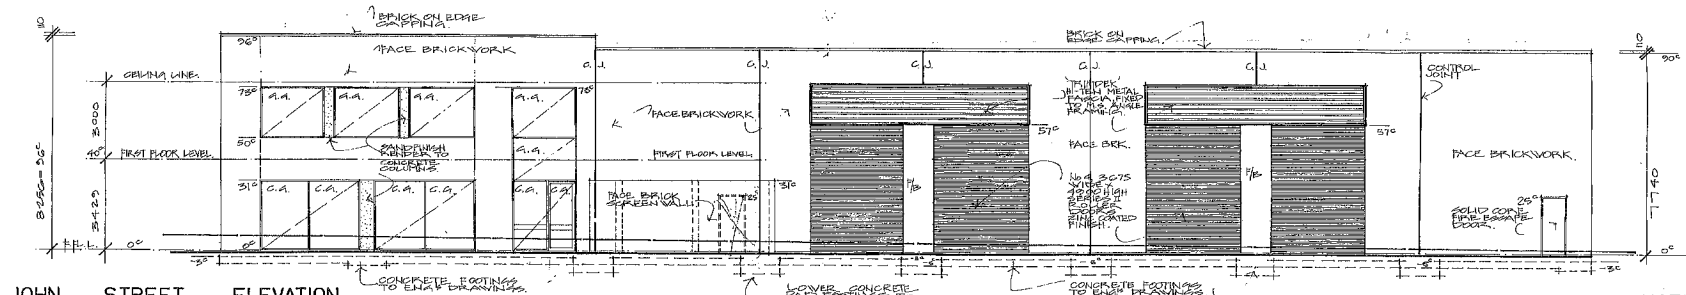

JOHN STREET ELEVATION

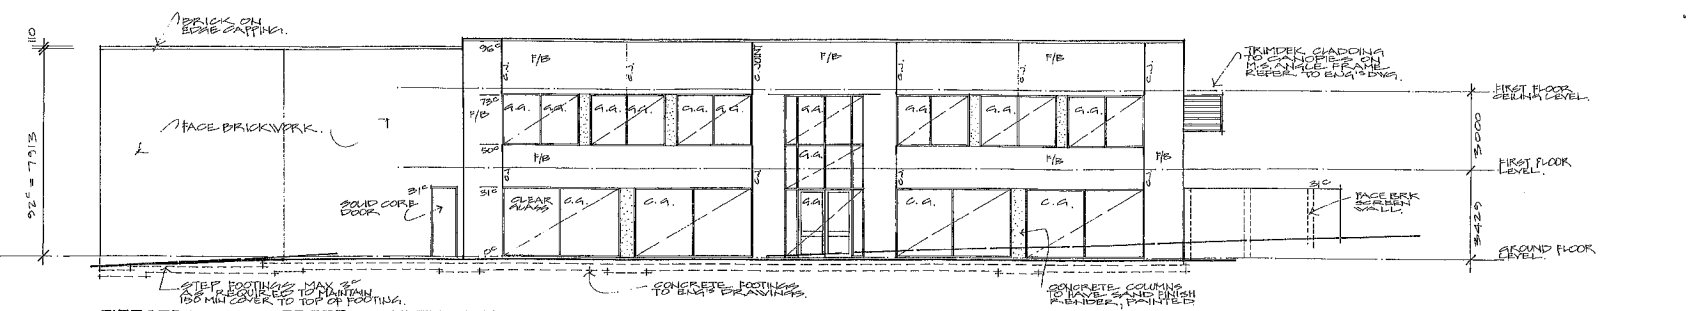

FITZGERALD STREET ELEVATION

- NOTES**
1. CHECK ALL DIMENSIONS ON SITE.
  2. REFER TO ENG'S DRAWINGS FOR FOOTING DETAILS.
  3. REFER TO PLUMBERS DRAWINGS FOR ALL DRAINAGE PIPES ETC.
  4. WINDOWS: ALL ALUM. FRAMES TO BE BLACK ANODISE. GROUND FLOOR WINDOWS AND FIRST FLOOR WINDOWS TO HAVE 5MM GLASS UNLESS STATED OTHERWISE.

1350E.A. 27.3.79

**SHOWROOM—WAREHOUSE**  
 PERTH. TOWN LOT Y122  
 CNR JOHN & FITZGERALD  
 STREETS. PERTH FOR  
 ROSNY PTY. LTD.

**ELEVATIONS**

KIMBAL W. DOEPEL A.M.I.D.A.  
 DESIGN CONSULTANT  
 24 OUTRAM STREET WEST PERTH. G.O.S.  
 TELEPHONE 321 5882

SCALE: 1:100 E. MARCH 79