

SCHEDULE

11-13 & 15 YARRA PLACE

TITLE DETAILS

LOT 1 - TP702410E 170 m²

LOT 1 - TP12699X 111 m²

BUILDING AREA

11-13 YARRA PL 165 m²

15 YARRA PL 111 m²

DISCLAIMER: THIS PLAN HAS BEEN PREPARED FOR MARKETING PURPOSES ONLY. INTERESTED PARTIES SHOULD UNDERTAKE THEIR OWN ENQUIRIES AS TO THE ACCURACY OF THE INFORMATION. AREAS ARE APPROXIMATE AND DIMENSION ROUNDING MAY RESULT IN AREA DISCREPANCIES. ALL LAND INFORMATION TAKEN FROM THE DEPOSITED PLAN. BOUNDARIES HAVE NOT BEEN DEFINED.



SCALE 1 : 100

CLIENT:



SITE PLAN

11-13 & 15 YARRA PLACE,
SOUTH MELBOURNE, VIC

DATE: 12/03/2021

REF: 77904

DRAWN: GC

SCALE: 1:100 @ A3

REV: -

CHECKED: AL

SHEET: 1 OF 2

Australia | New Zealand

REALSERVE

Start confident.


Building Measurement Specialist

Consulting Land Surveyors

3D Laser Scanning

ph. 03 9415 6565

www.realserve.com.au

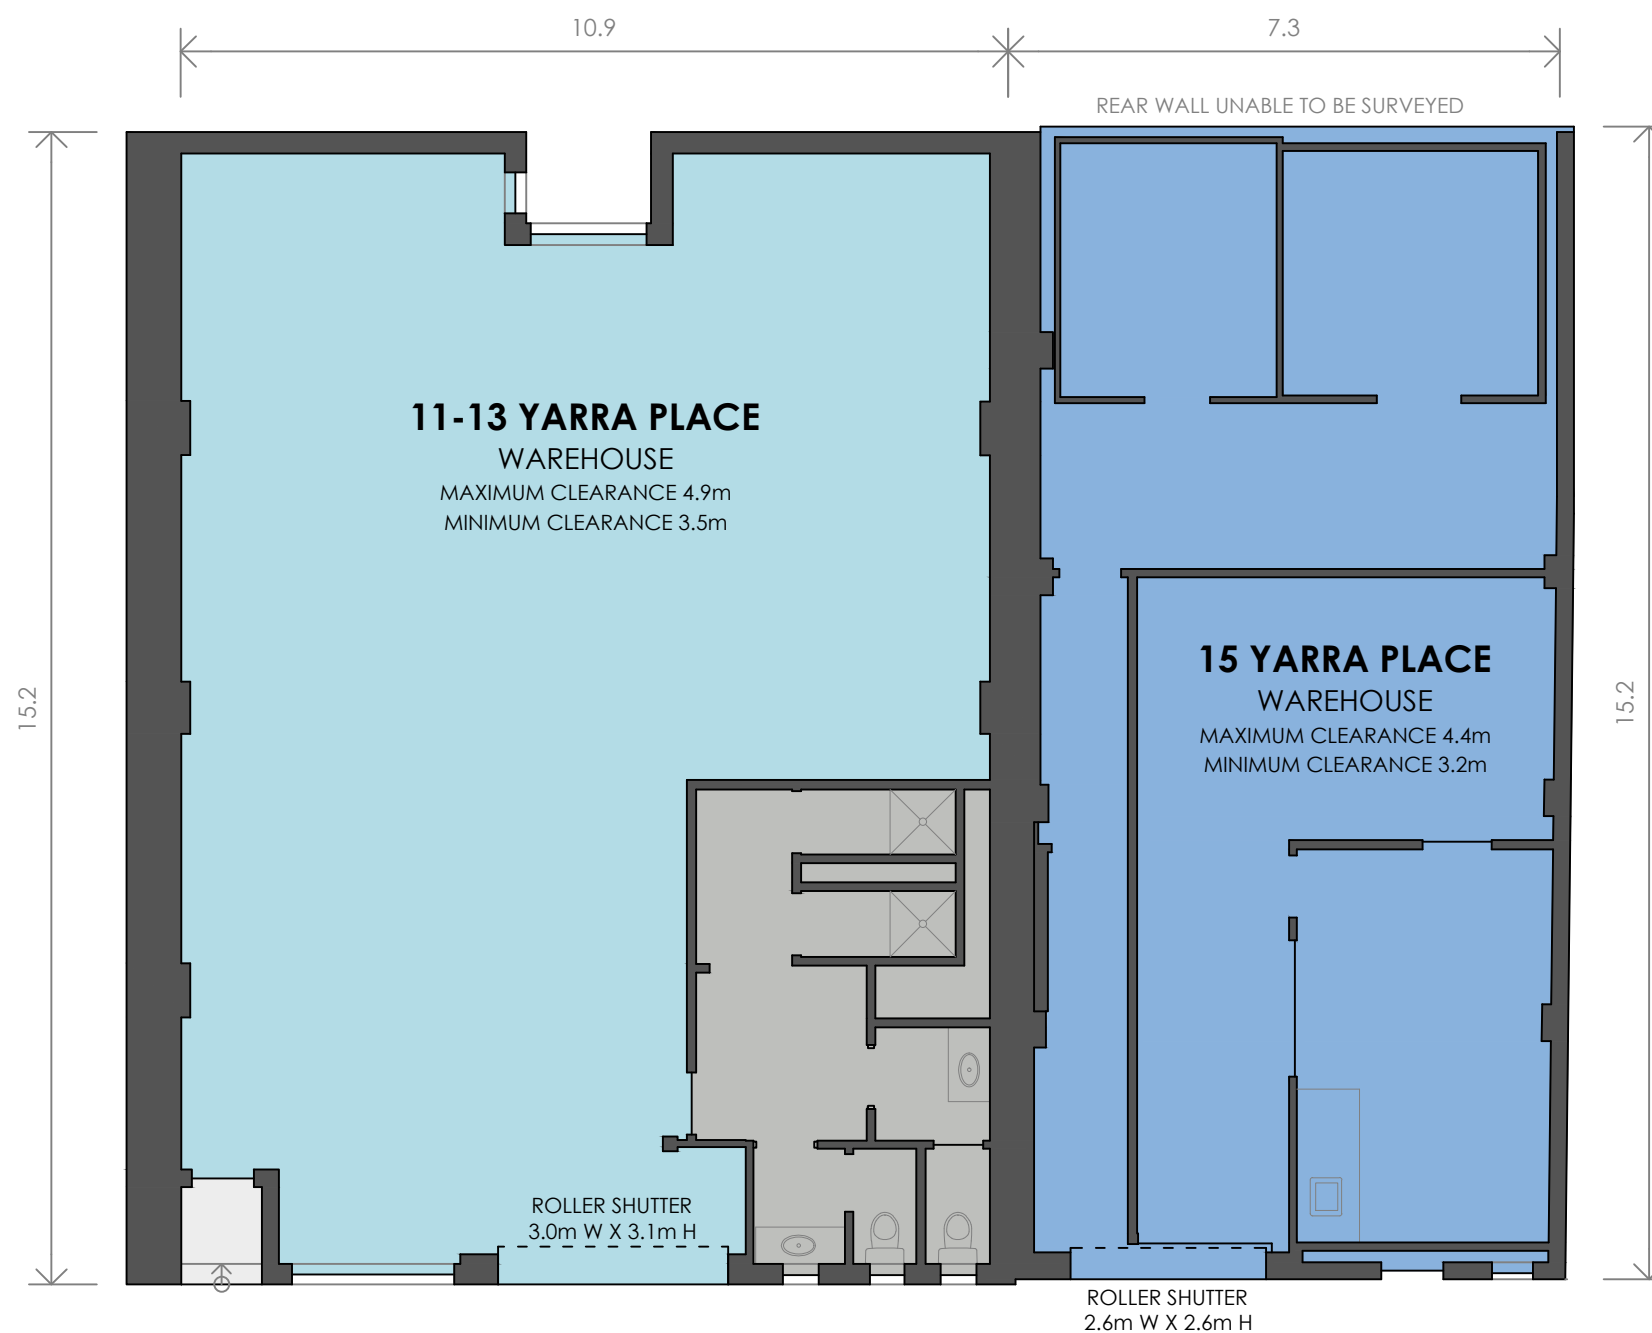


SCHEDULE OF AREAS

11-13 YARRA PLACE	
WAREHOUSE	138 m ²
AMENITIES	27 m ²
TOTAL AREA	165 m²

15 YARRA PLACE	
WAREHOUSE	111 m ²
TOTAL AREA	111 m²

DISCLAIMER: THIS PLAN HAS BEEN PREPARED FOR MARKETING PURPOSES ONLY. INTERESTED PARTIES SHOULD UNDERTAKE THEIR OWN ENQUIRIES AS TO THE ACCURACY OF THE INFORMATION. AREAS ARE APPROXIMATE AND DIMENSION ROUNDING MAY RESULT IN AREA DISCREPANCIES.

YARRA PLACE

 

CLIENT:



MARKETING DRAWING

11-13 & 15 YARRA PLACE,
SOUTH MELBOURNE, VIC

DATE: 12/03/2021

REF: 77904 REV: -
DRAWN: GC CHECKED: AL
SCALE: 1:100 @ A3 SHEET: 2 OF 2

Australia | New Zealand

REALSERVE
Start confident.

Building Measurement Specialist
Consulting Land Surveyors
3D Laser Scanning

ph. 03 9415 6565

www.realserve.com.au