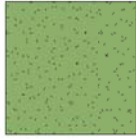
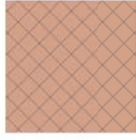
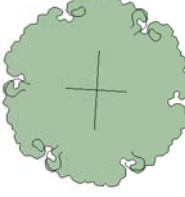


LANDSCAPING PLAN
SCALE: 1 : 200


Landscape Legend

Symbol	Species	Description	Pot Size	Quantities
	Lawn - Winter Green	A low maintenance, hard wearing hybrid lawn. Reticulated.		239m²
	Brick Paving			97m²
	Jacaranda Mimosifolia	Jacaranda - Grows up to 10m	40L	7


Irrigation and Reticulation

Street Verge Plants Drip Fed Irrigation
Street Verge Lawn Sprinkler Reticulation
Proposed Landscape Drip Fed Irrigation


(NOTE: All Irrigation and reticulation will be install off mains.)

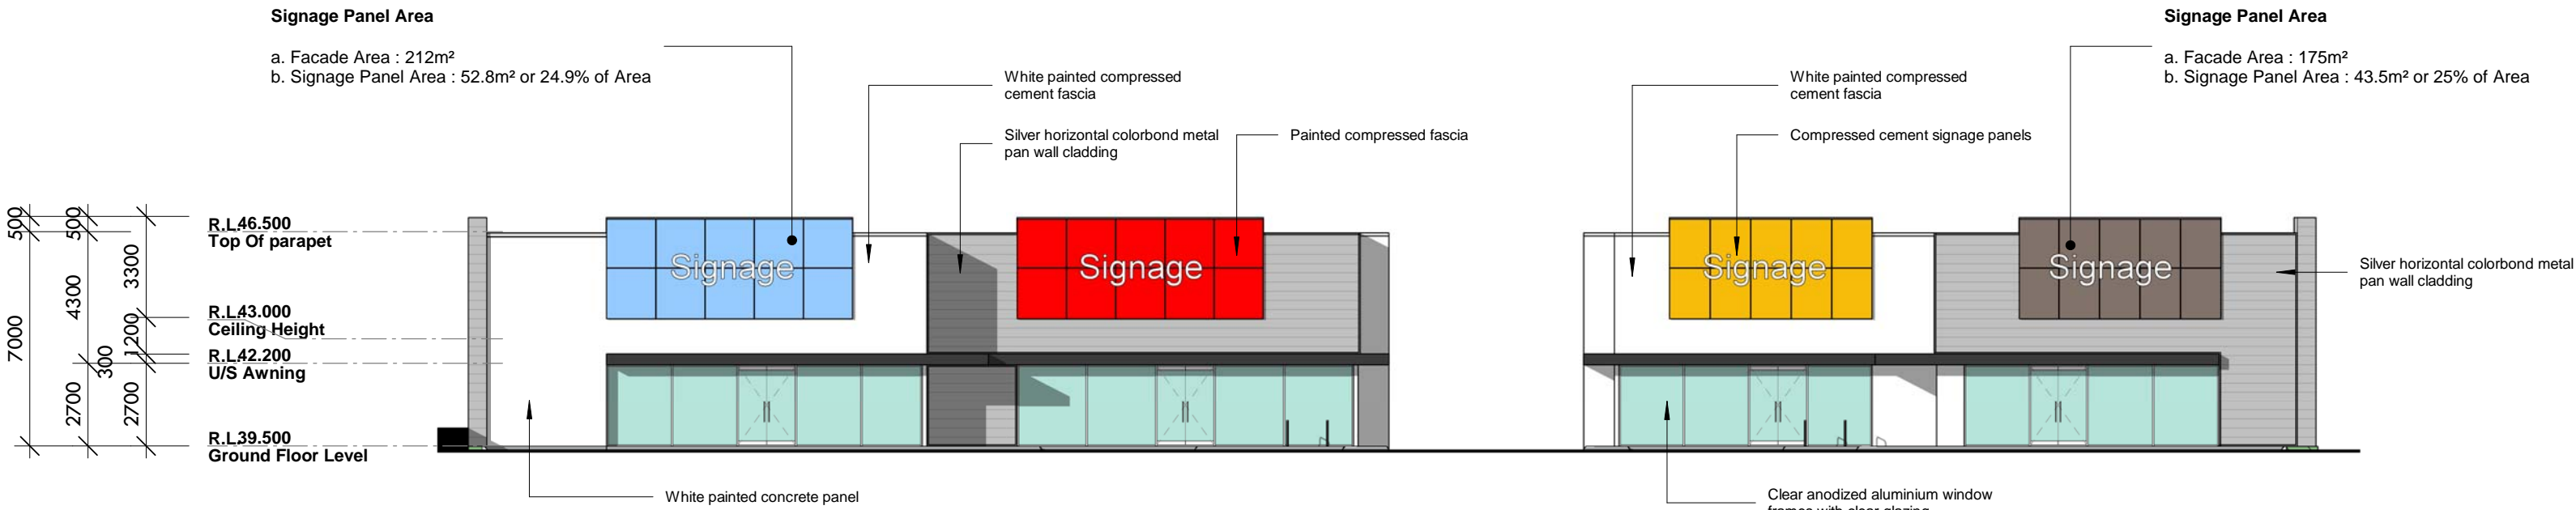


SOUTH (SUNDEW RISE) ELEVATION
SCALE: 1 : 200

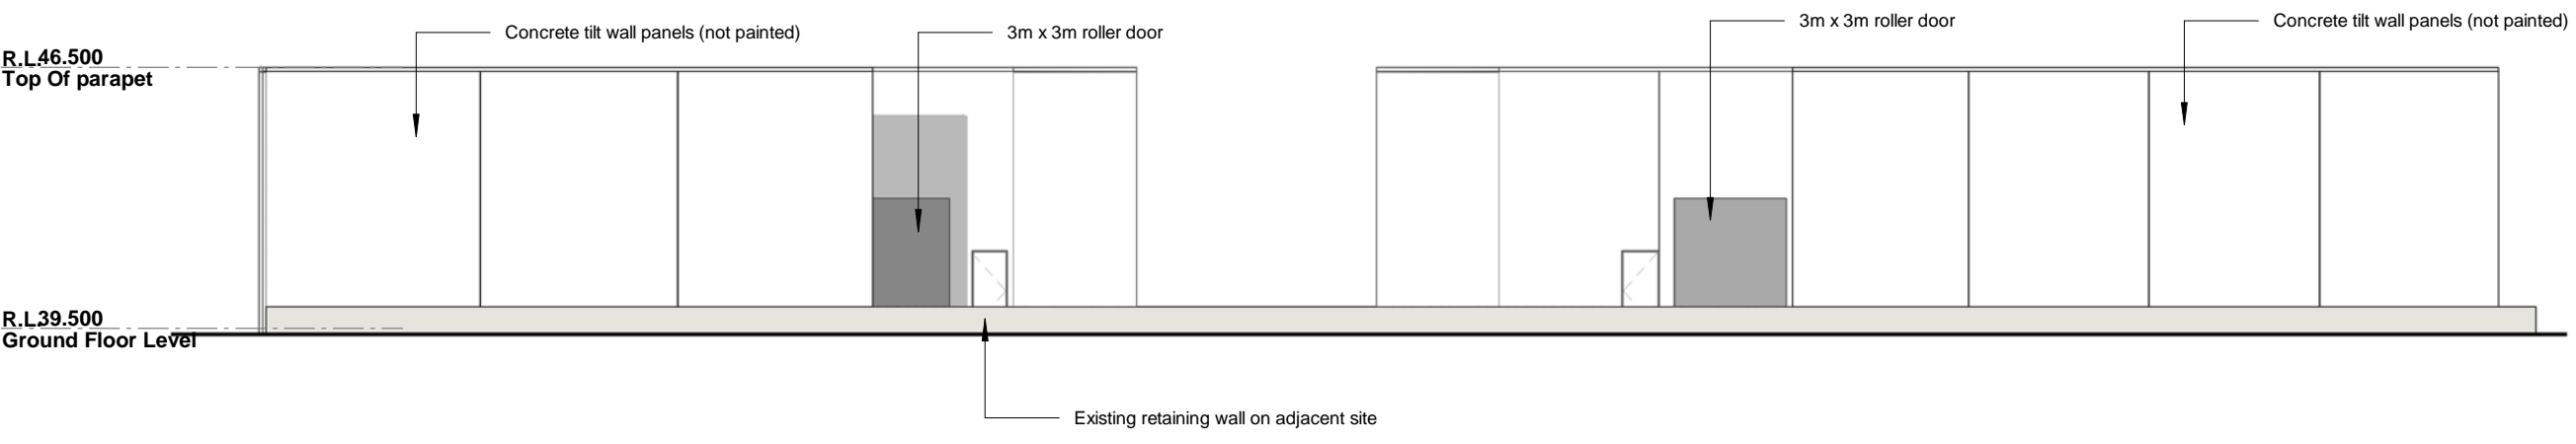


NORTH ELEVATION
SCALE: 1 : 200

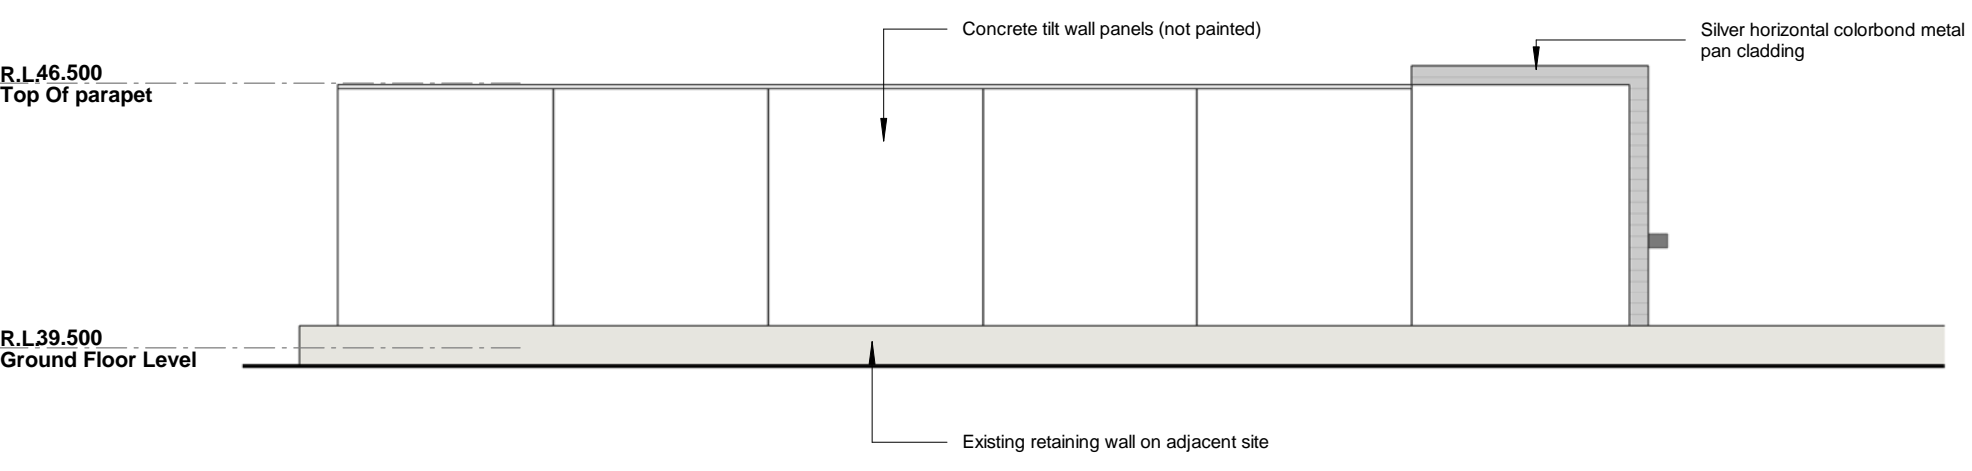

WEST ELEVATION
SCALE: 1 : 200

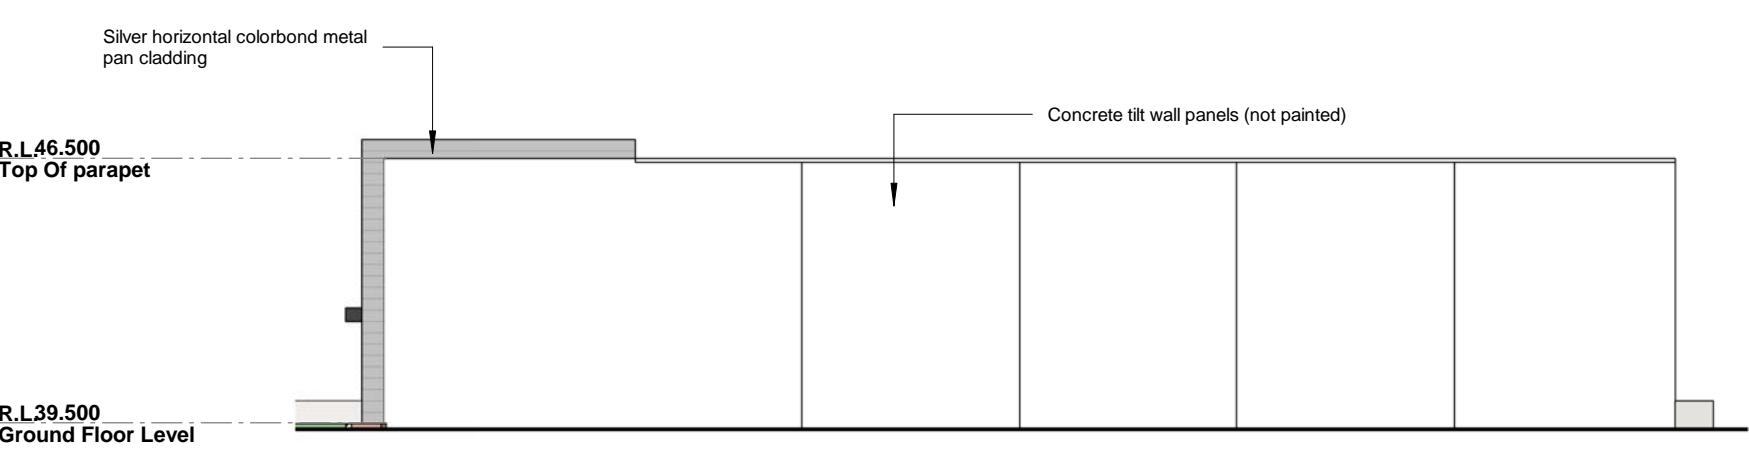

EAST ELEVATION
SCALE: 1 : 200

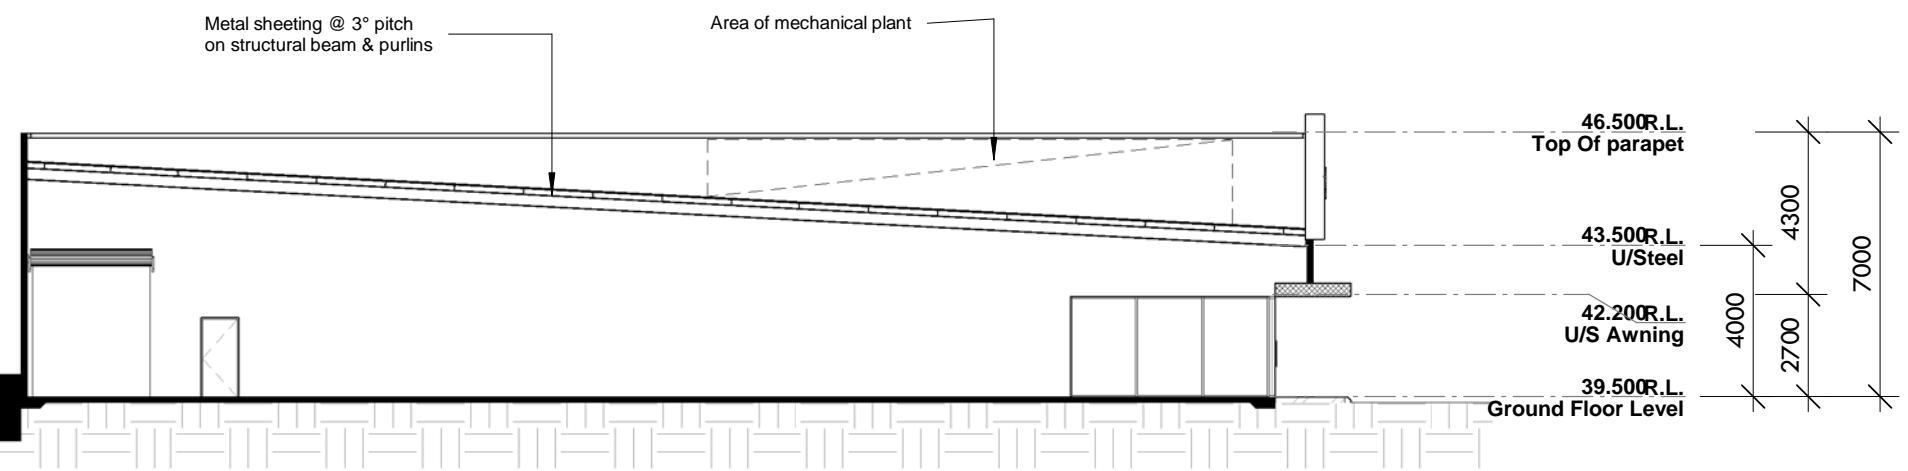

SECTION
SCALE: 1 : 200

