

KATSIFOLIS

architects

REG. NO. 14491

P.O. BOX 224

RICHMOND 3121 VIC. AUSTR.

TELEPHONE 813 9428 8860

FACSIMILE 813 9428 8858

E-MAIL katsifolis@katsifolis.com.au



PROJECT:
EXISTING CONDITIONS
1349-1355 HIGH STREET,
MALVERN
EXISTING GROUND FLOOR
PLAN

This plan is a copy of the original drawing as submitted to the relevant authority. It is not a reproduction of the original drawing. It is not a reproduction of the original drawing. It is not a reproduction of the original drawing.

DRAWN BY		DATE
C. L. K. 13/10/10		13/10/10
SCALE		1:50
DATE		13/10/10
REVISIONS		1.00
CHECKED BY		13/10/10

CAWKWELL STREET

EXISTING GROUND FLOOR PLAN

SCALE 1:50

KATSI FOLIS
 architects



REC. NO. 14481
 P.O. BOX 234
 RICHMOND 3121 VIC. AUSTR.
 TELEPHONE 013 9420 8828
 FACSIMILE 013 9423 8838
 EMAIL k_fol@katsifolis.com.au


PROJECT:
 EXISTING CONDITIONS
 1349-1355 HIGH STREET,
 MALVERN
 EXISTING GROUND FLOOR PLAN
 MEZZANINE PLAN

THIS PLAN IS A PRELIMINARY DESIGN. IT IS NOT TO BE USED FOR CONSTRUCTION. IT IS THE RESPONSIBILITY OF THE CLIENT TO OBTAIN ALL NECESSARY PERMITS AND APPROVALS. THE ARCHITECTS ACCEPT NO LIABILITY FOR ANY CONSEQUENCES ARISING FROM THE USE OF THIS PLAN.

DRAWING		DATE
NO.	REV.	DATE
001	1	10/07/2013
002	1	10/07/2013
CAWKWELL STREET

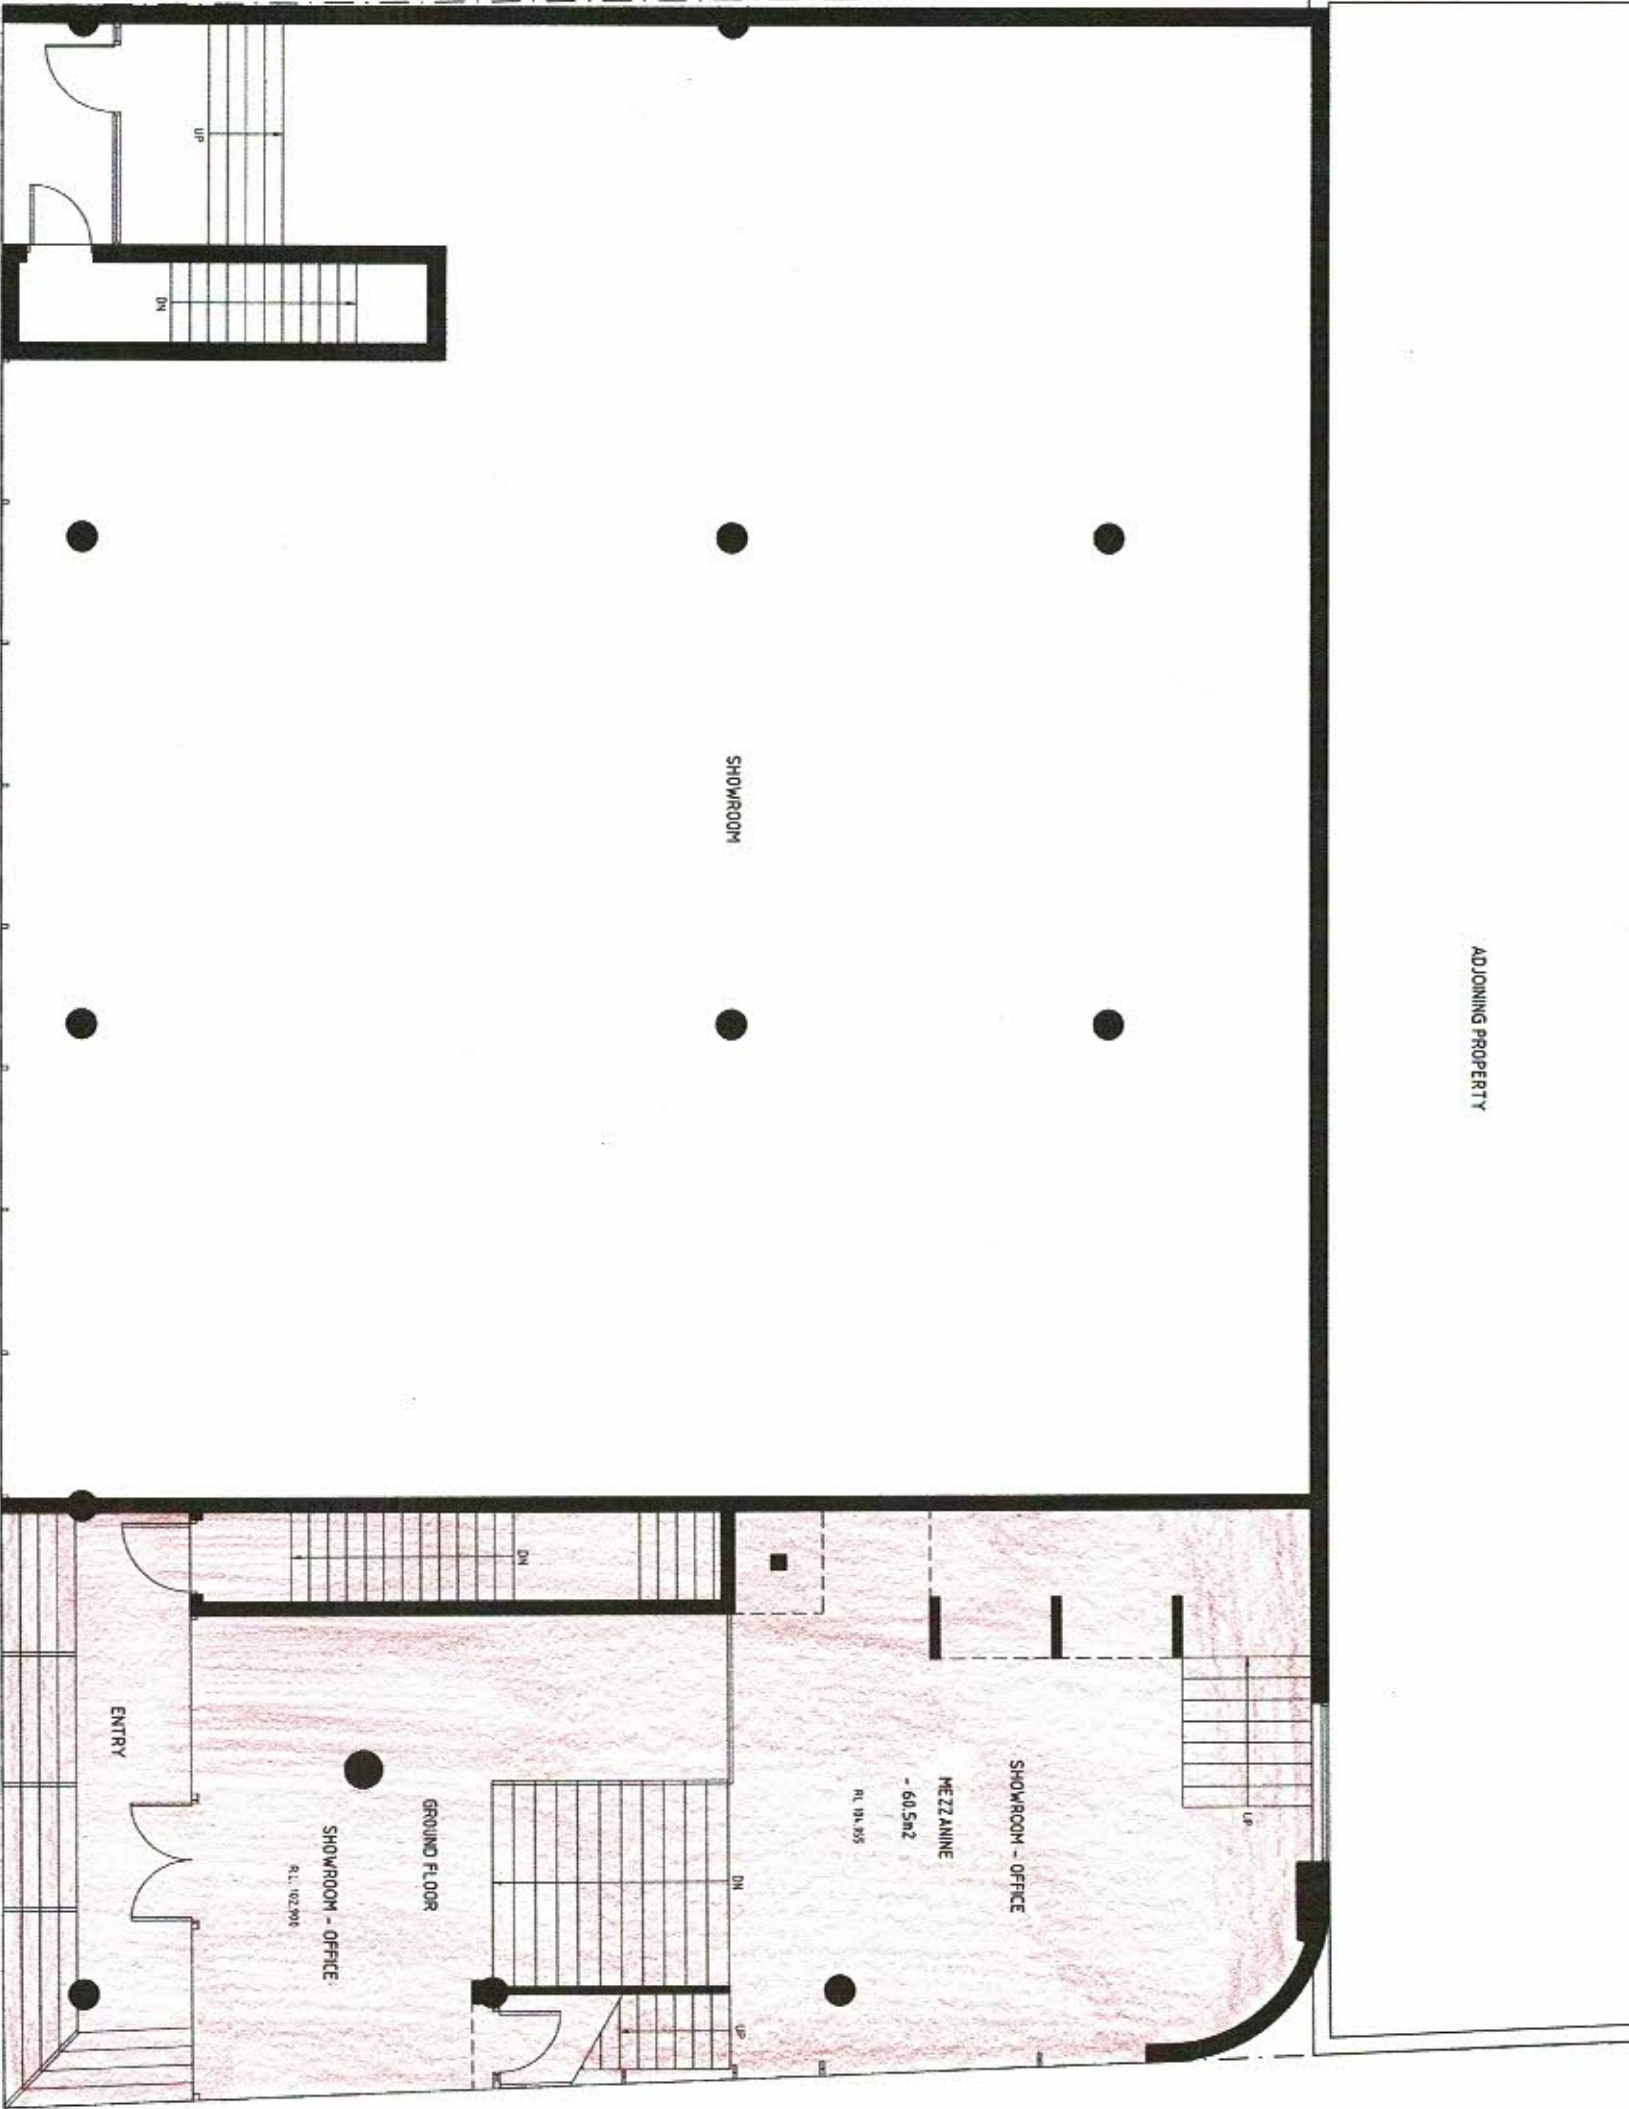

ADJOINING PROPERTY

HIGH STREET

KATSFOLIS
architects



REG. NO. 14891
P.O. BOX 234
RICHMOND 3121 VIC. AUSTRALIA
TEL: 03 9421 1421
FAX: 03 9421 1422
EMAIL: info@katsifolis.com.au
WWW: www.katsifolis.com.au

PROJECT:

EXISTING CONDITIONS

1349-1355 HIGH STREET,

MALVERN

EXISTING FIRST FLOOR PLAN

This plan is to illustrate the existing conditions of the building and not to be used for any other purpose.

It is not intended to be used for any other purpose.

It is not intended to be used for any other purpose.


It is not intended to be used for any other purpose.

It is not intended to be used for any other purpose.

DATE	BY	REVISION
14.07.2013	AK	1
14.07.2013	AK	2
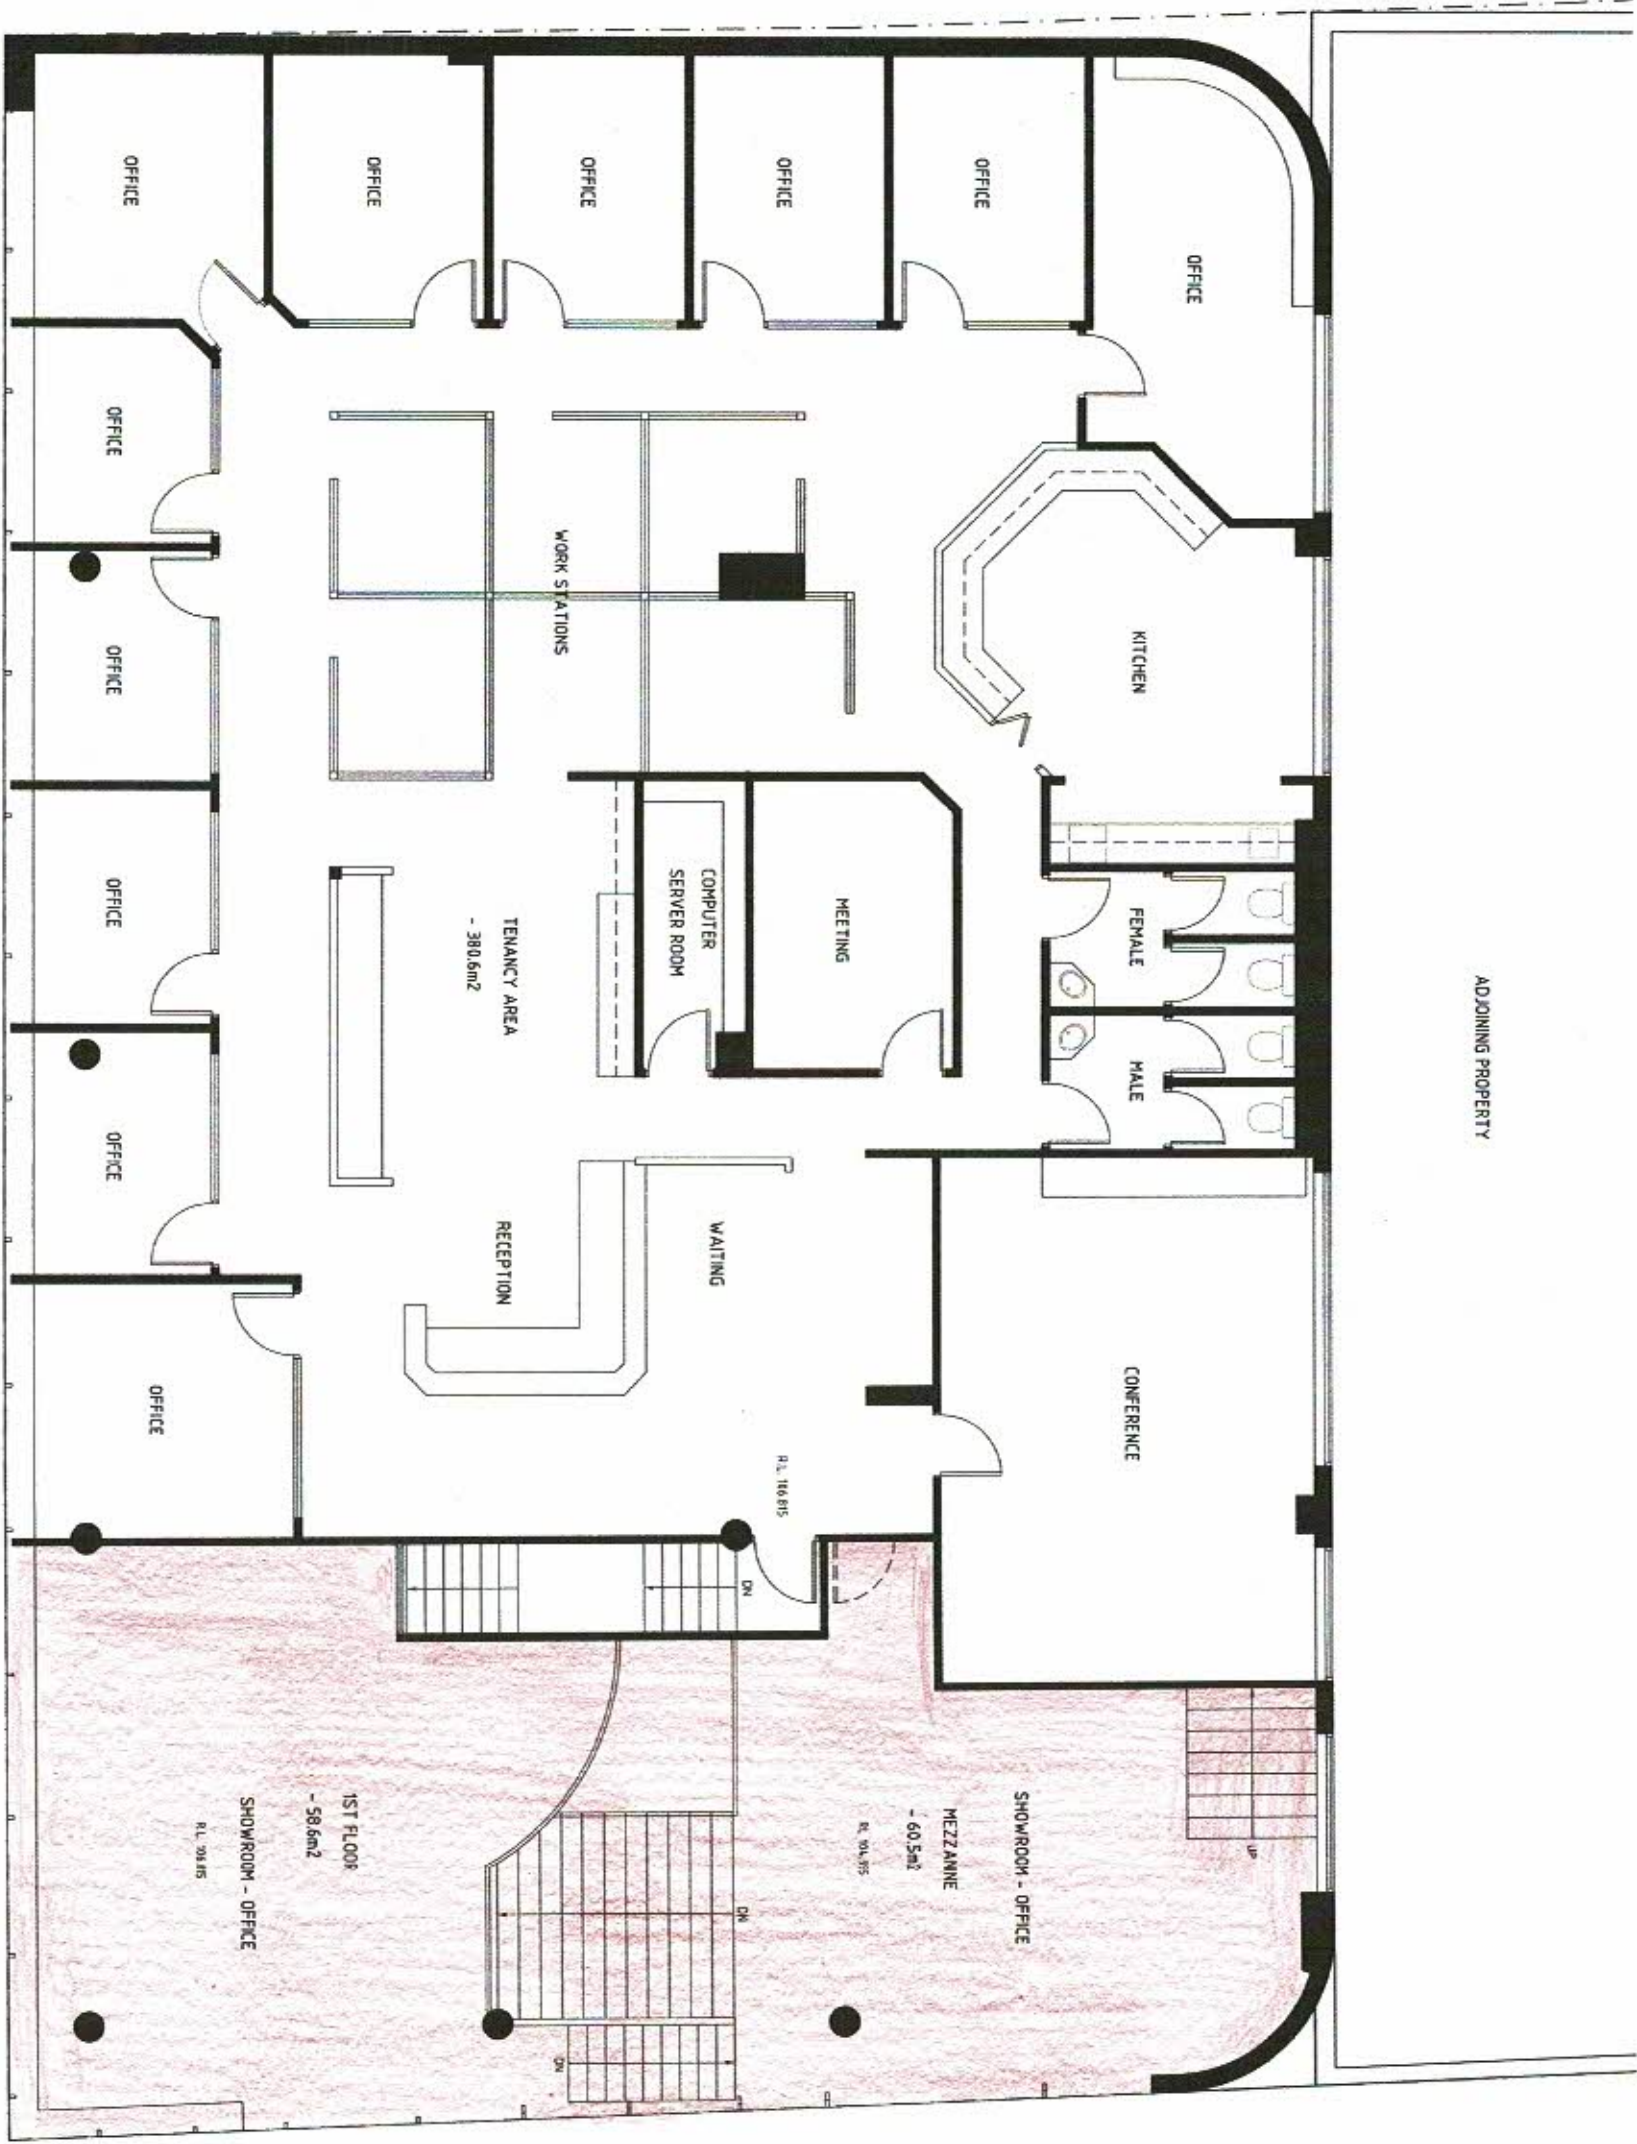

EXISTING FIRST FLOOR PLAN

SCALE 1:50

HIGH STREET