


NOTE :
Do not scale drawings. All dimensions are in millimetres unless otherwise stated. The contractor must verify all dimensions on site before commencing any work or shop drawings. All work to be done in accordance with relevant Australian Standards, Building Codes of Australia and Local Authorities' Regulations. All work to be executed in the most tradesmanlike manner and to the satisfaction of the Project Manager.

© COPYRIGHT ARCHERTEC INTERIORS

CLIENT TEAROY MANAGEMENT PTY LTD		PROJECT NEW OFFICE FITOUT	PROJECT ADDRESS BLOCK 35 SECTION 7 MITCHELL
PROJECT BUILDER PBS BUILDING		ARCHITECTURAL PLANS BY DOWSE NORWOOD ARCHITECTS	
JOB No. 445	DRAWING TITLE MEZANINE FLOOR PLAN	DWG No. A02	
DATE : 11.11.08	SCALE : 1:75@A2	DRAWN : MF	CHECKED: REVISION : D

LEGEND	
	ENGINEERED STONE - F2

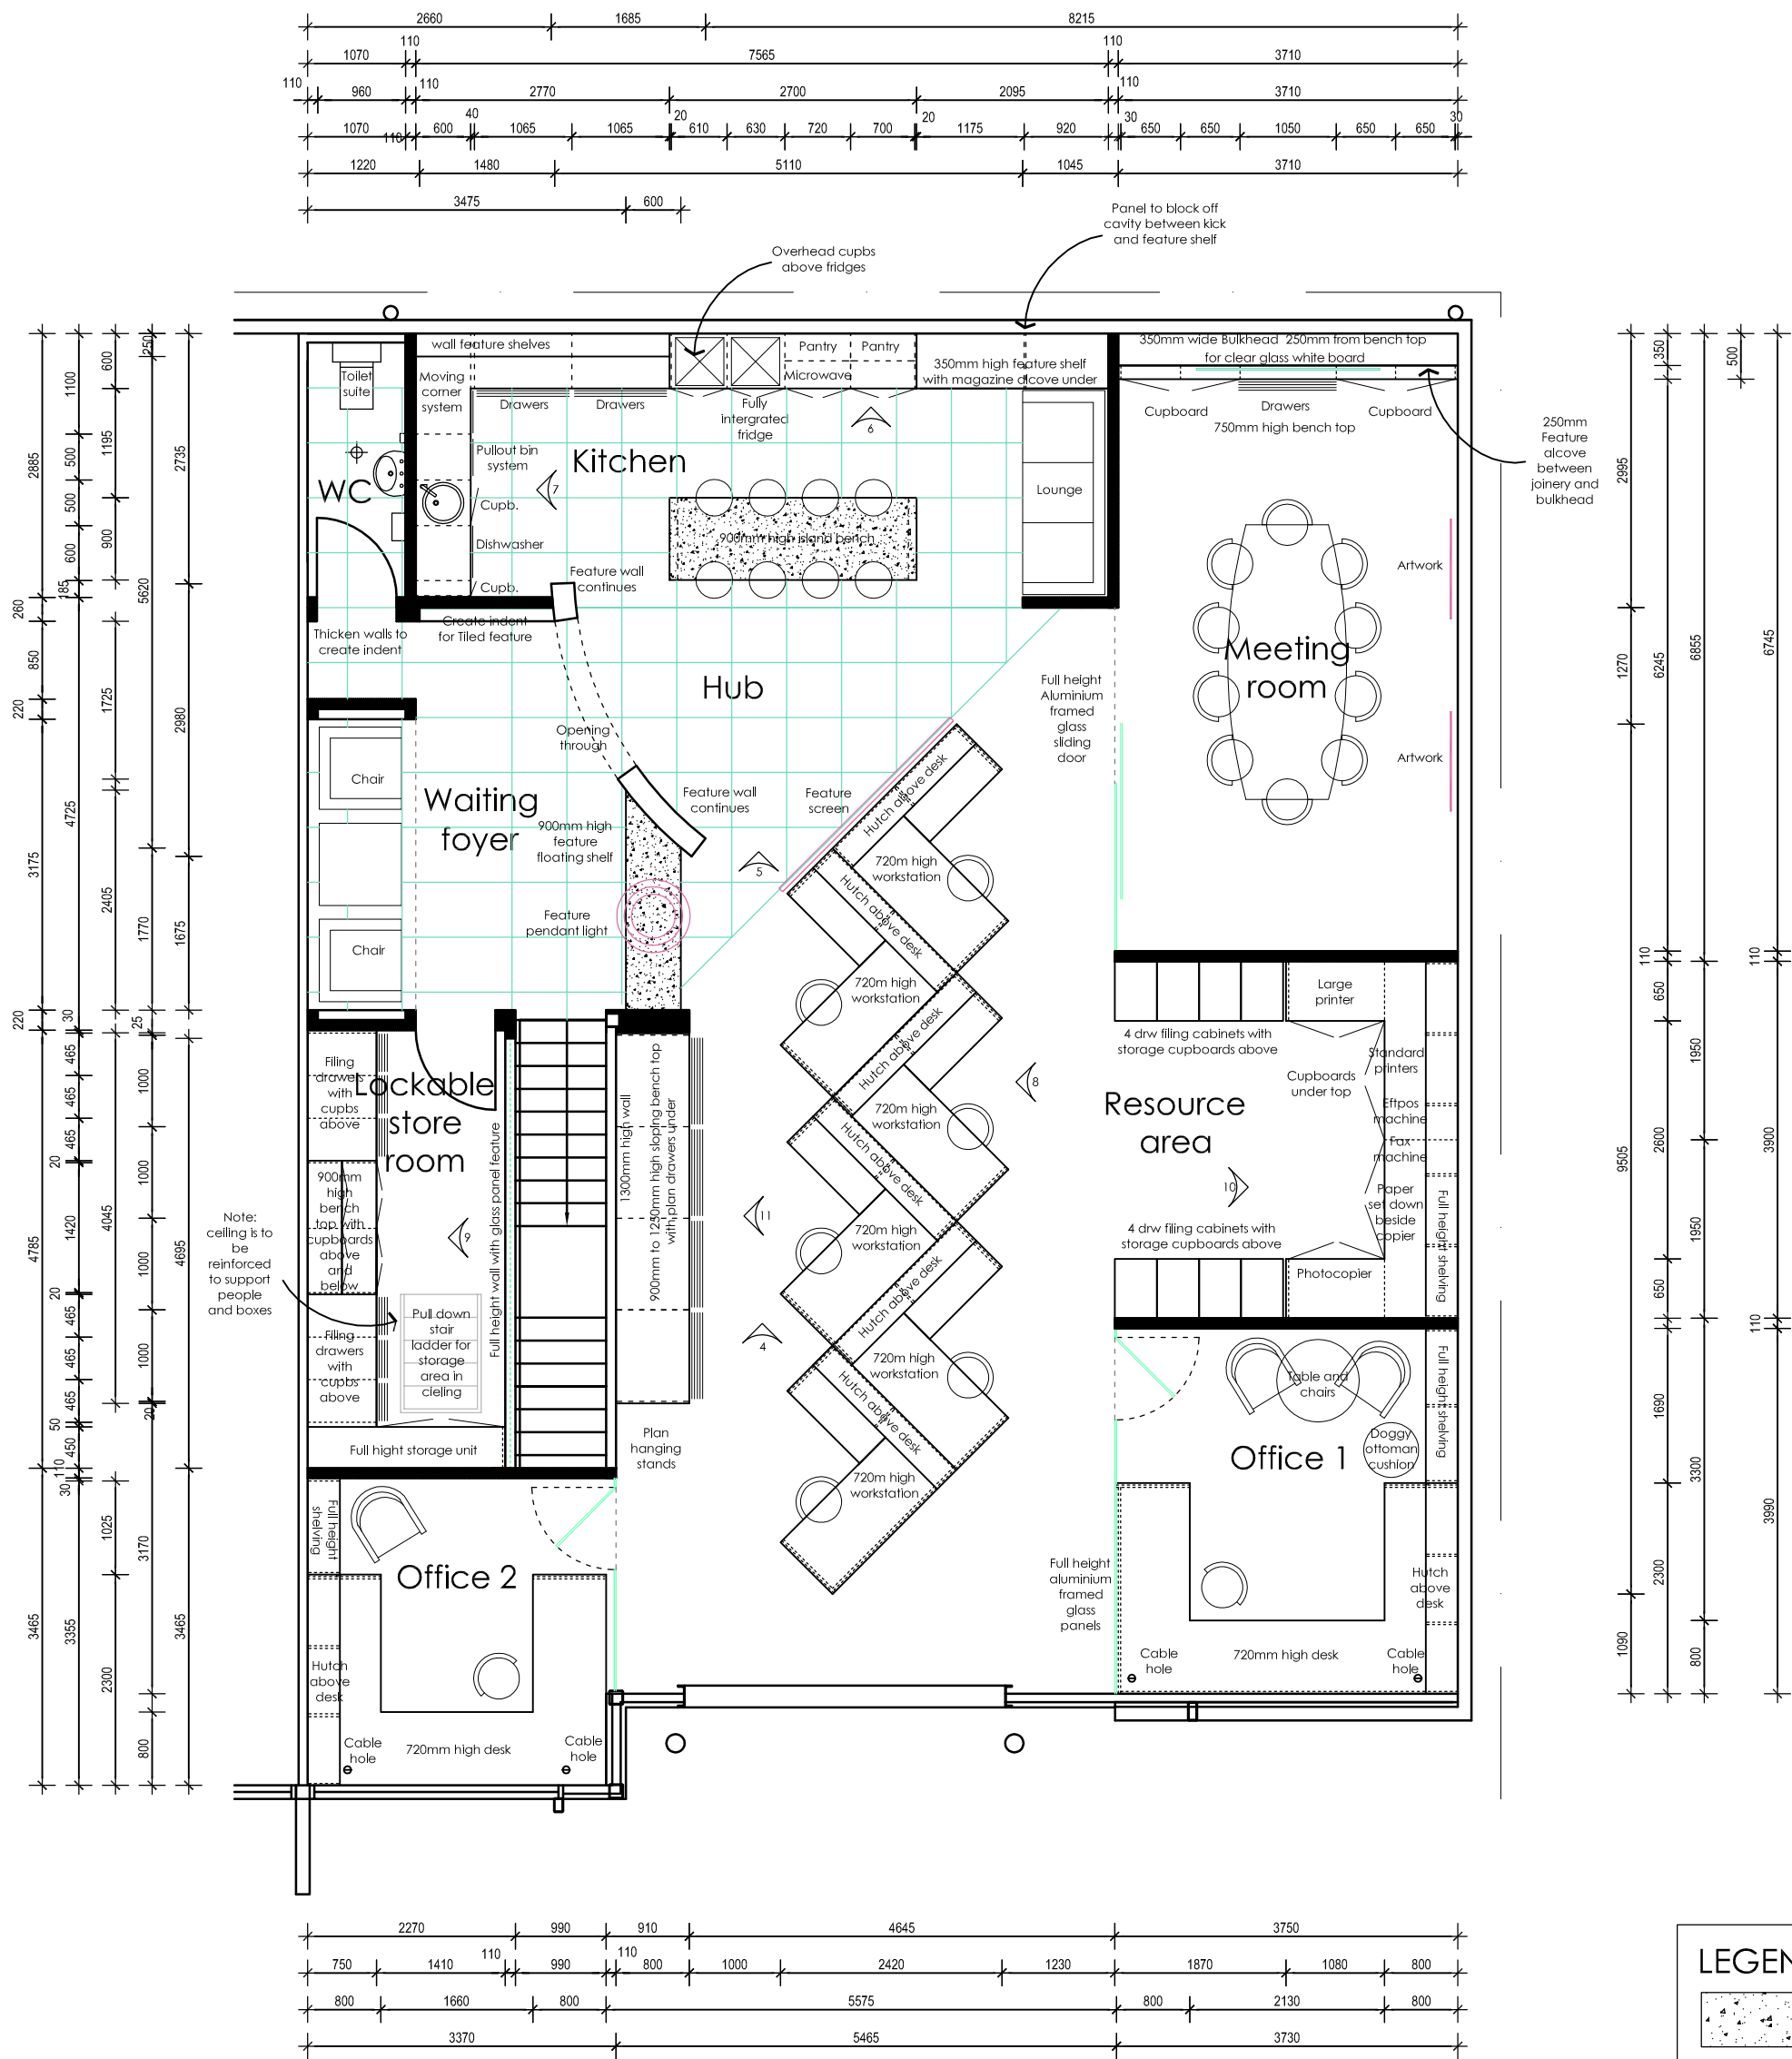

REVISIONS				CLIENT APPROVAL	
Rev	Description	By	Date		
A	Concept plans	SA	12.09.08	NAME:	
B	Concept plans	SA	21.10.08		
C	Plan developed	GG	29.10.08	DATE:	
D	Alterations to Floor Plan	MF	11.11.08		
				SIGNATURE:	