


NOT FOR CONSTRUCTION

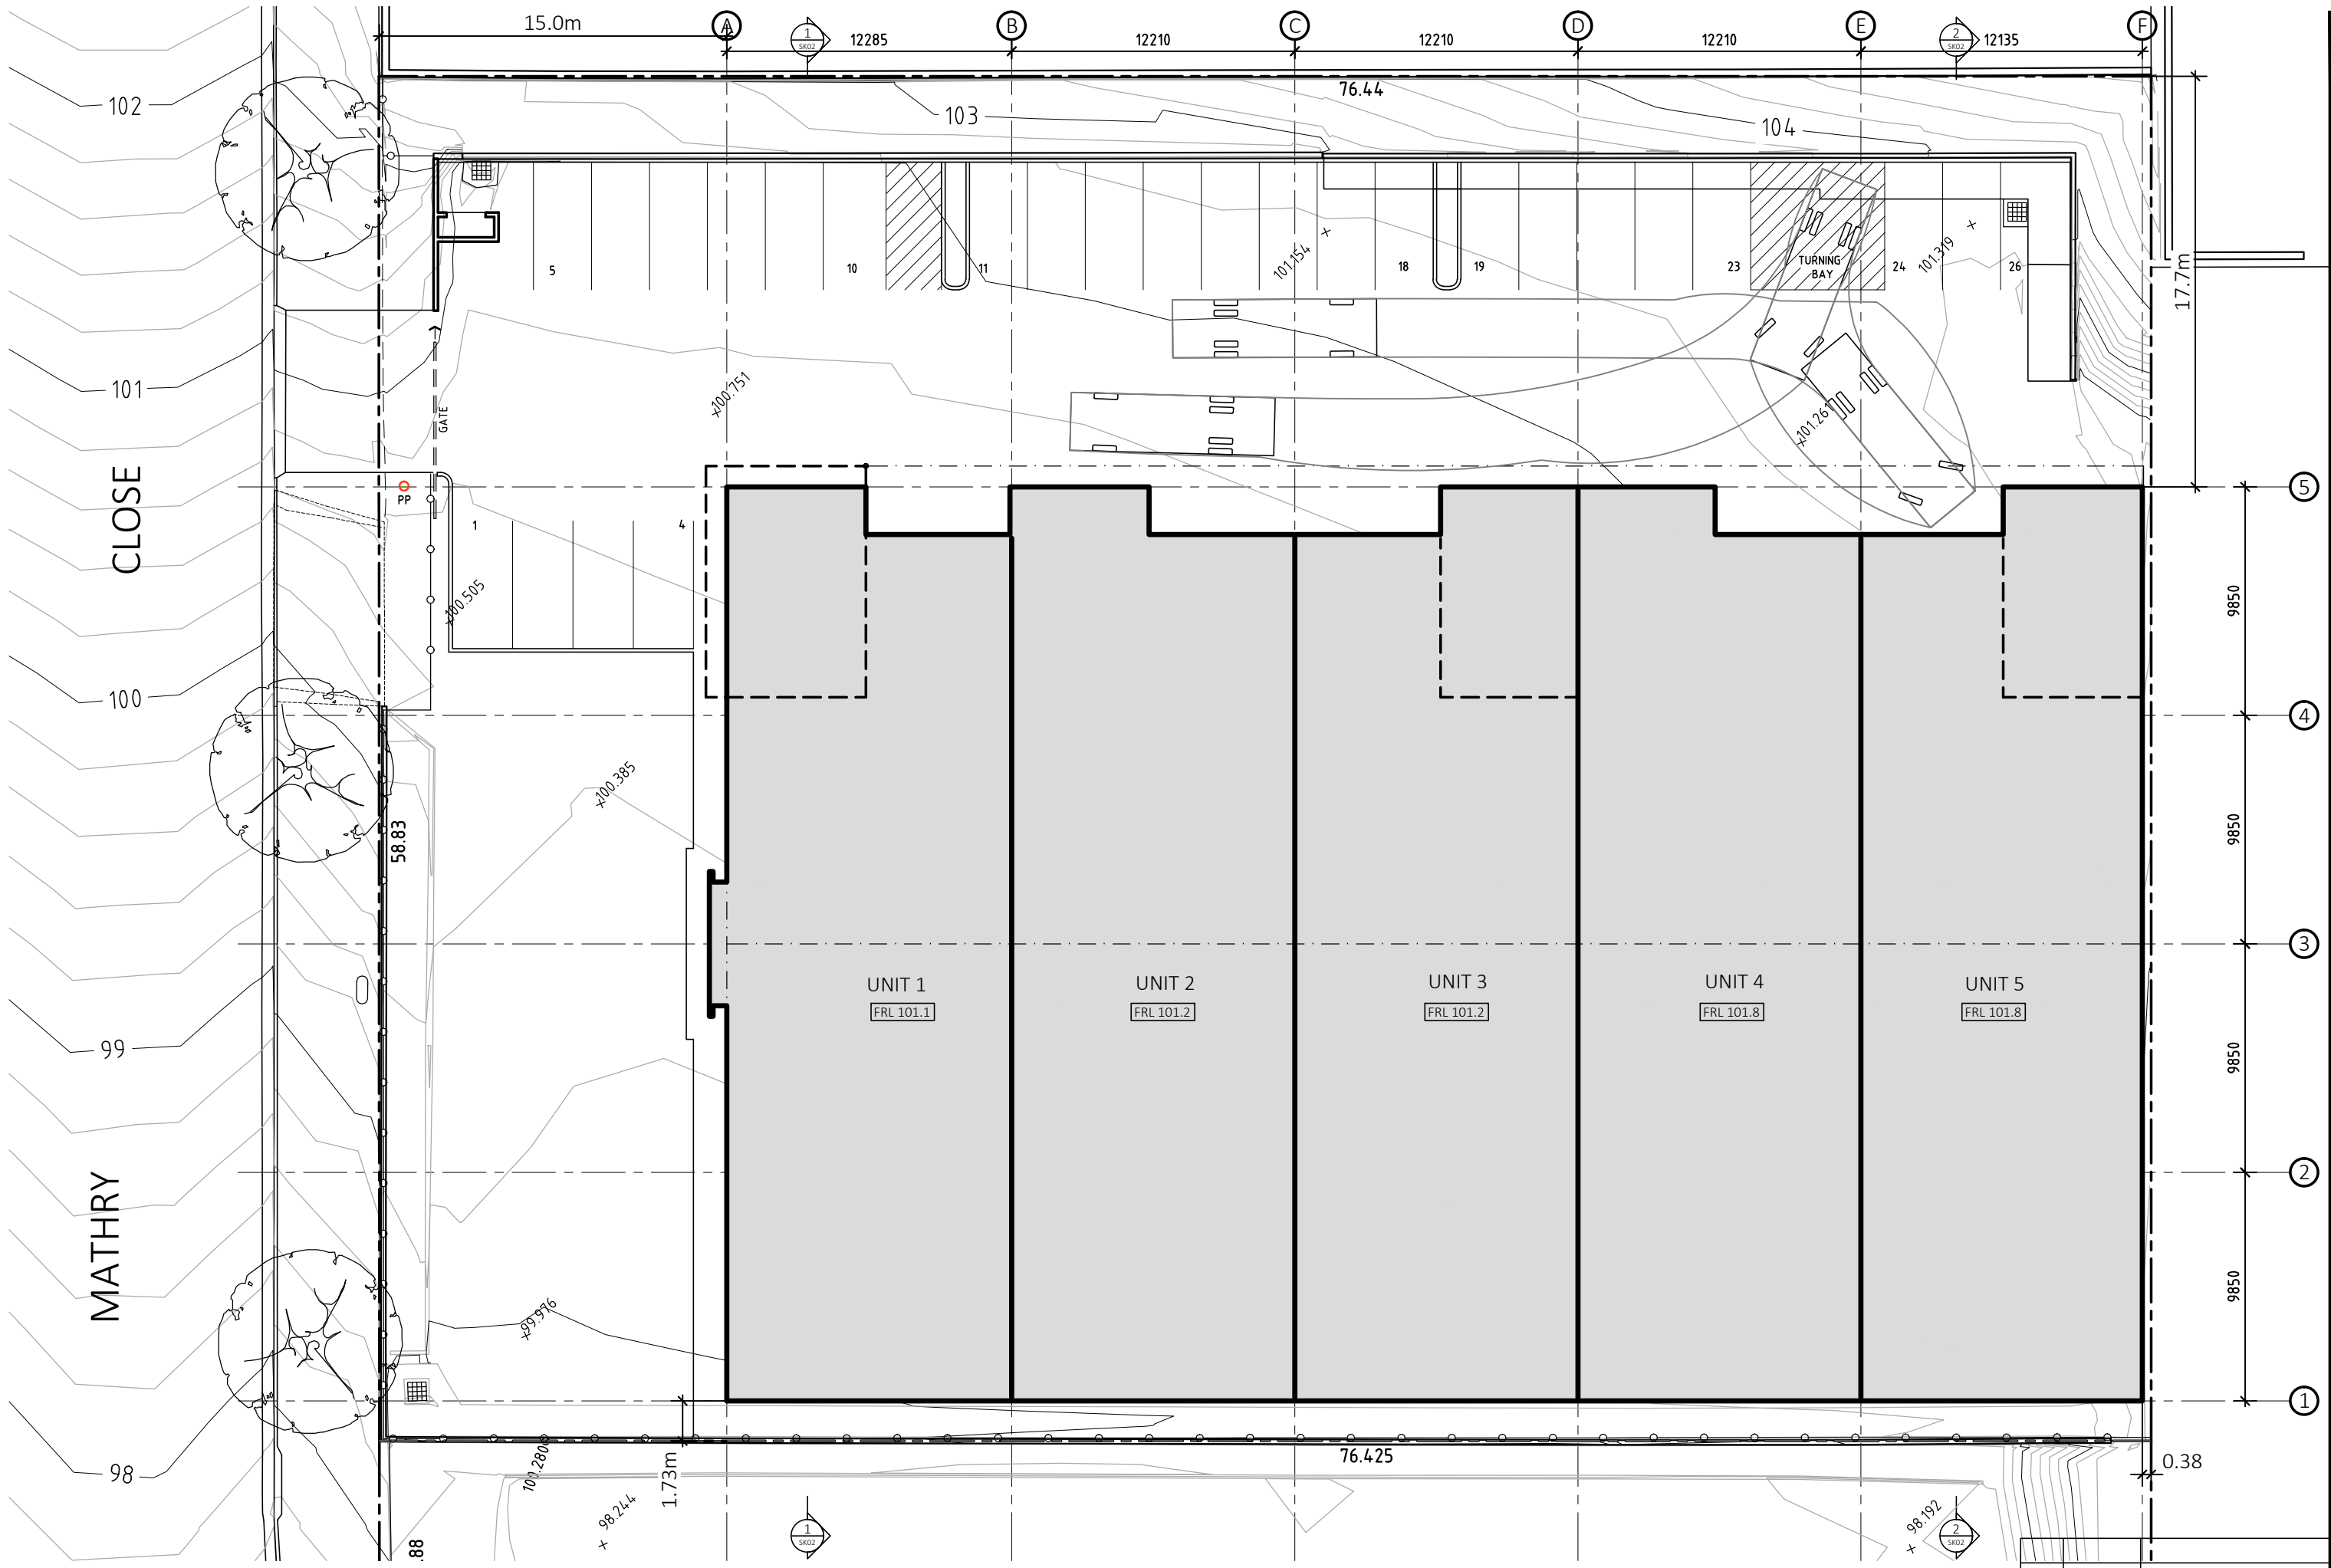

AIQUA PTY LIMITED  
 2/4 ENTERPRISE CLOSE,  
 WEST GOSFORD, NSW, 2250  
 M: 0404 092 834

These drawings & designs are the property of  
 MJ Cassidy & Associates Pty. Limited and shall not be  
 reproduced without explicit written consent of the  
 owner

**MJC**  
 M.J.CASSIDY & ASSOC. PTY.LTD. 0437291376


Ref.No. 2109\_0347  
 Date OCTOBER 2021

Location  
 11 MATHRY CLOSE  
 McDOUGALLS HILL

Drawing  
 SITE PLAN

Rev.	Date	Description
Revision		A01
Scale 1:250@A3		

NOT FOR CONSTRUCTION

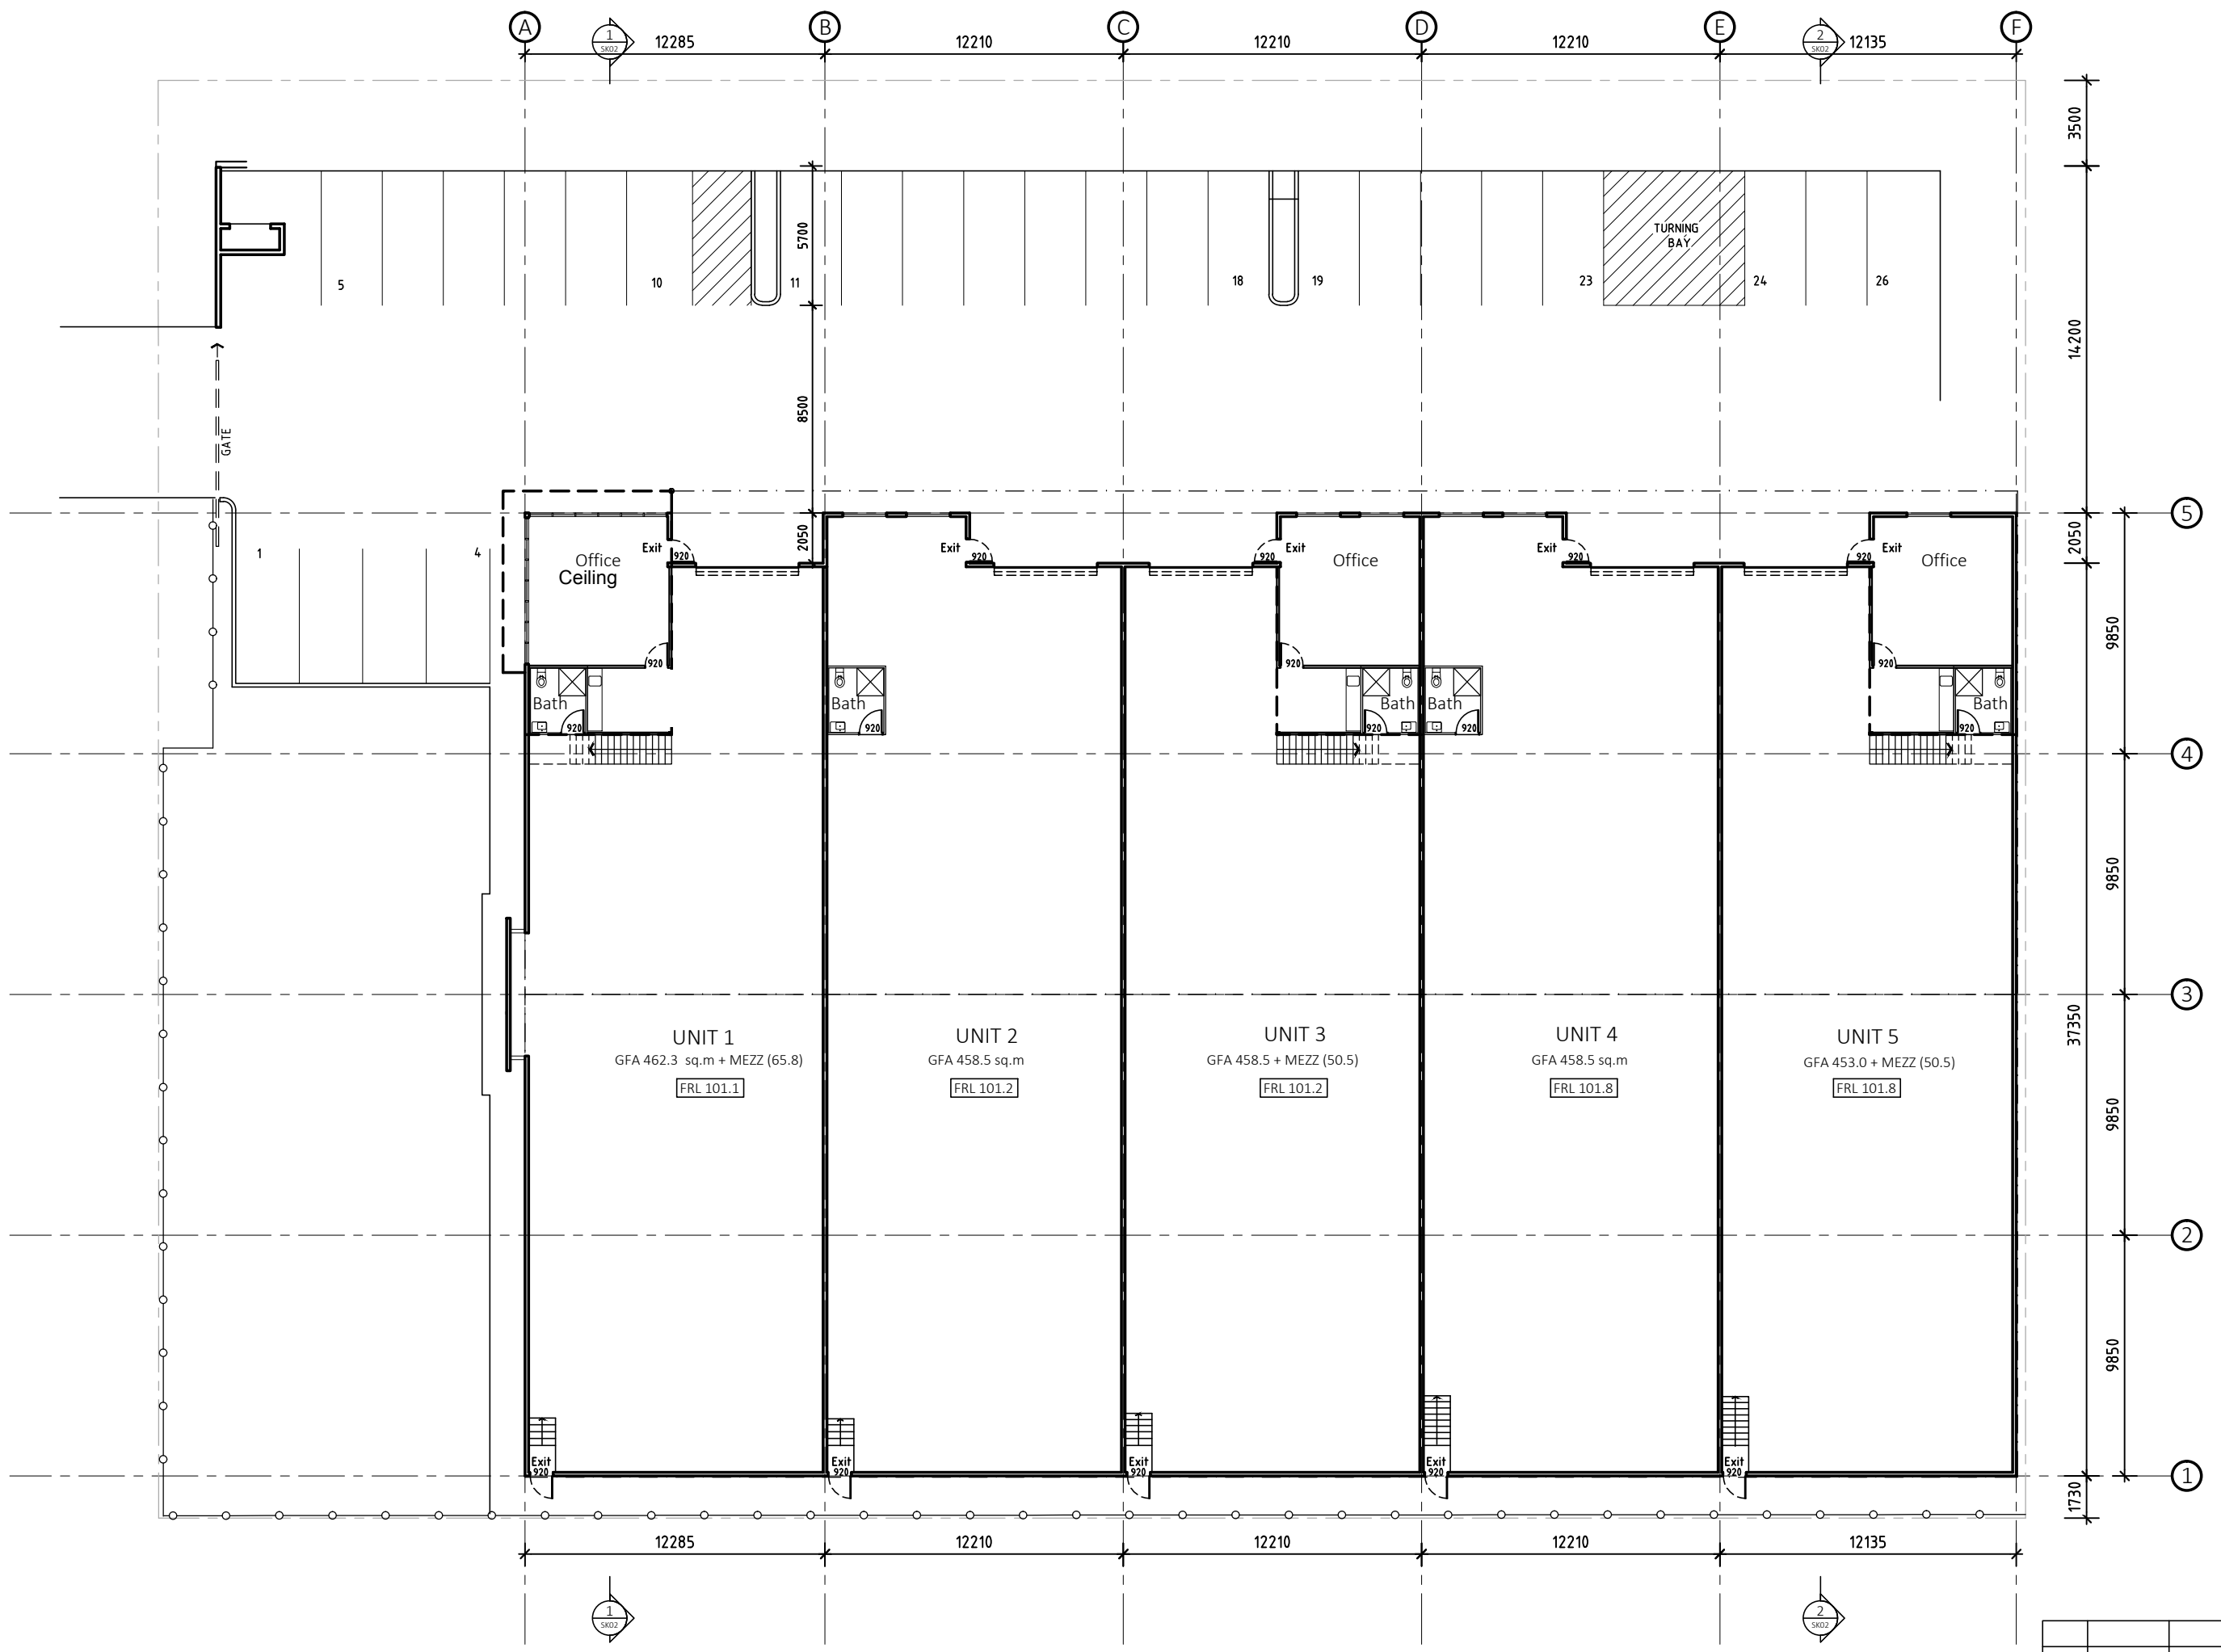

AIQUA PTY LIMITED  
2/4 ENTERPRISE CLOSE,  
WEST GOSFORD, NSW, 2250  
M: 0404 092 834

These drawings & designs are the property of MJ Cassidy & Associates Pty. Limited and shall not be reproduced without explicit written consent of the owner

**MJC**  
M.J.CASSIDY & ASSOC. PTY.LTD. 0437291376

Ref.No. 2109\_0347  
Date OCTOBER 2021


Location 11 MATHRY CLOSE  
McDOUGALLS HILL

Drawing  
**GROUND FLOOR PLAN**

Rev.	Date	Description

Revision  
Scale 1:250@A3  
**A02**

NOT FOR CONSTRUCTION

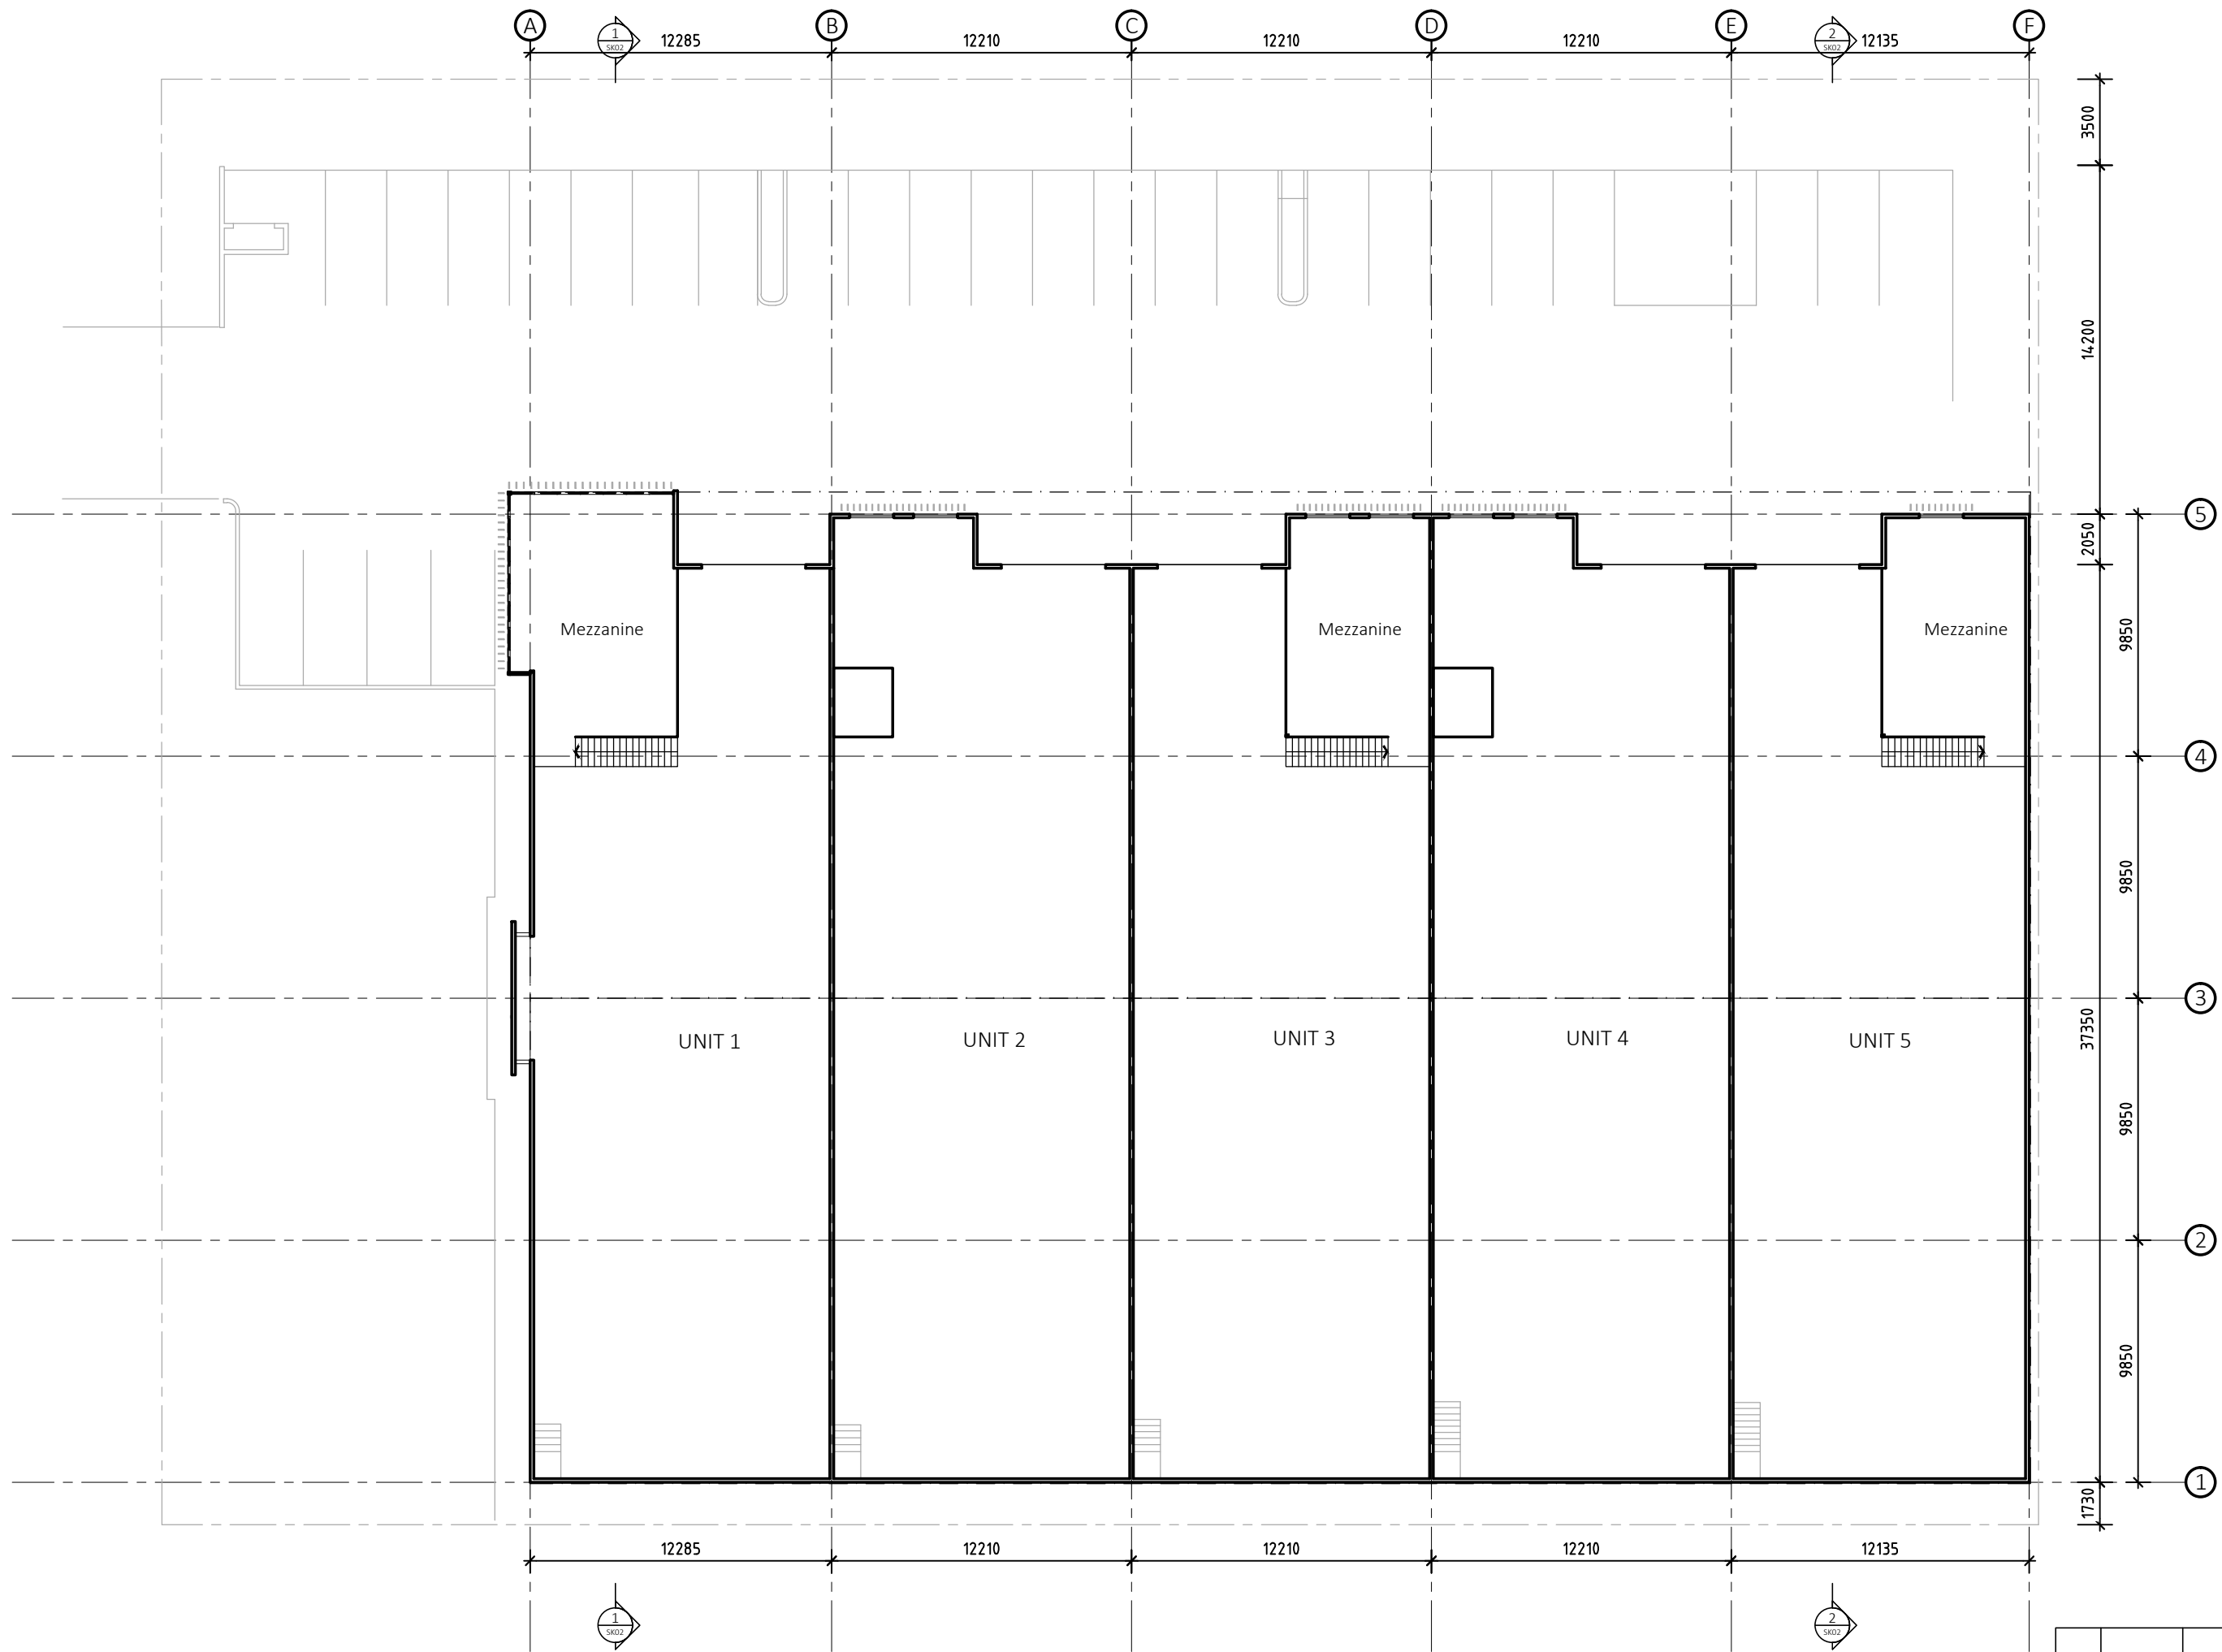

Rev.	Date	Description

**AIQUA**

AIQUA PTY LIMITED  
2/4 ENTERPRISE CLOSE,  
WEST GOSFORD, NSW, 2250  
M: 0404 092 834

These drawings & designs are the property of MJ Cassidy & Associates Pty. Limited and shall not be reproduced without explicit written consent of the owner

**MJC**  
M.J.CASSIDY & ASSOC. PTY.LTD. 0437291376

Ref.No. 2109\_0347  
Date OCTOBER 2021


Location 11 MATHRY CLOSE  
McDOUGALLS HILL

Drawing  
FIRST FLOOR PLAN

Revision  
Scale 1:250@A3

A03

NOT FOR CONSTRUCTION

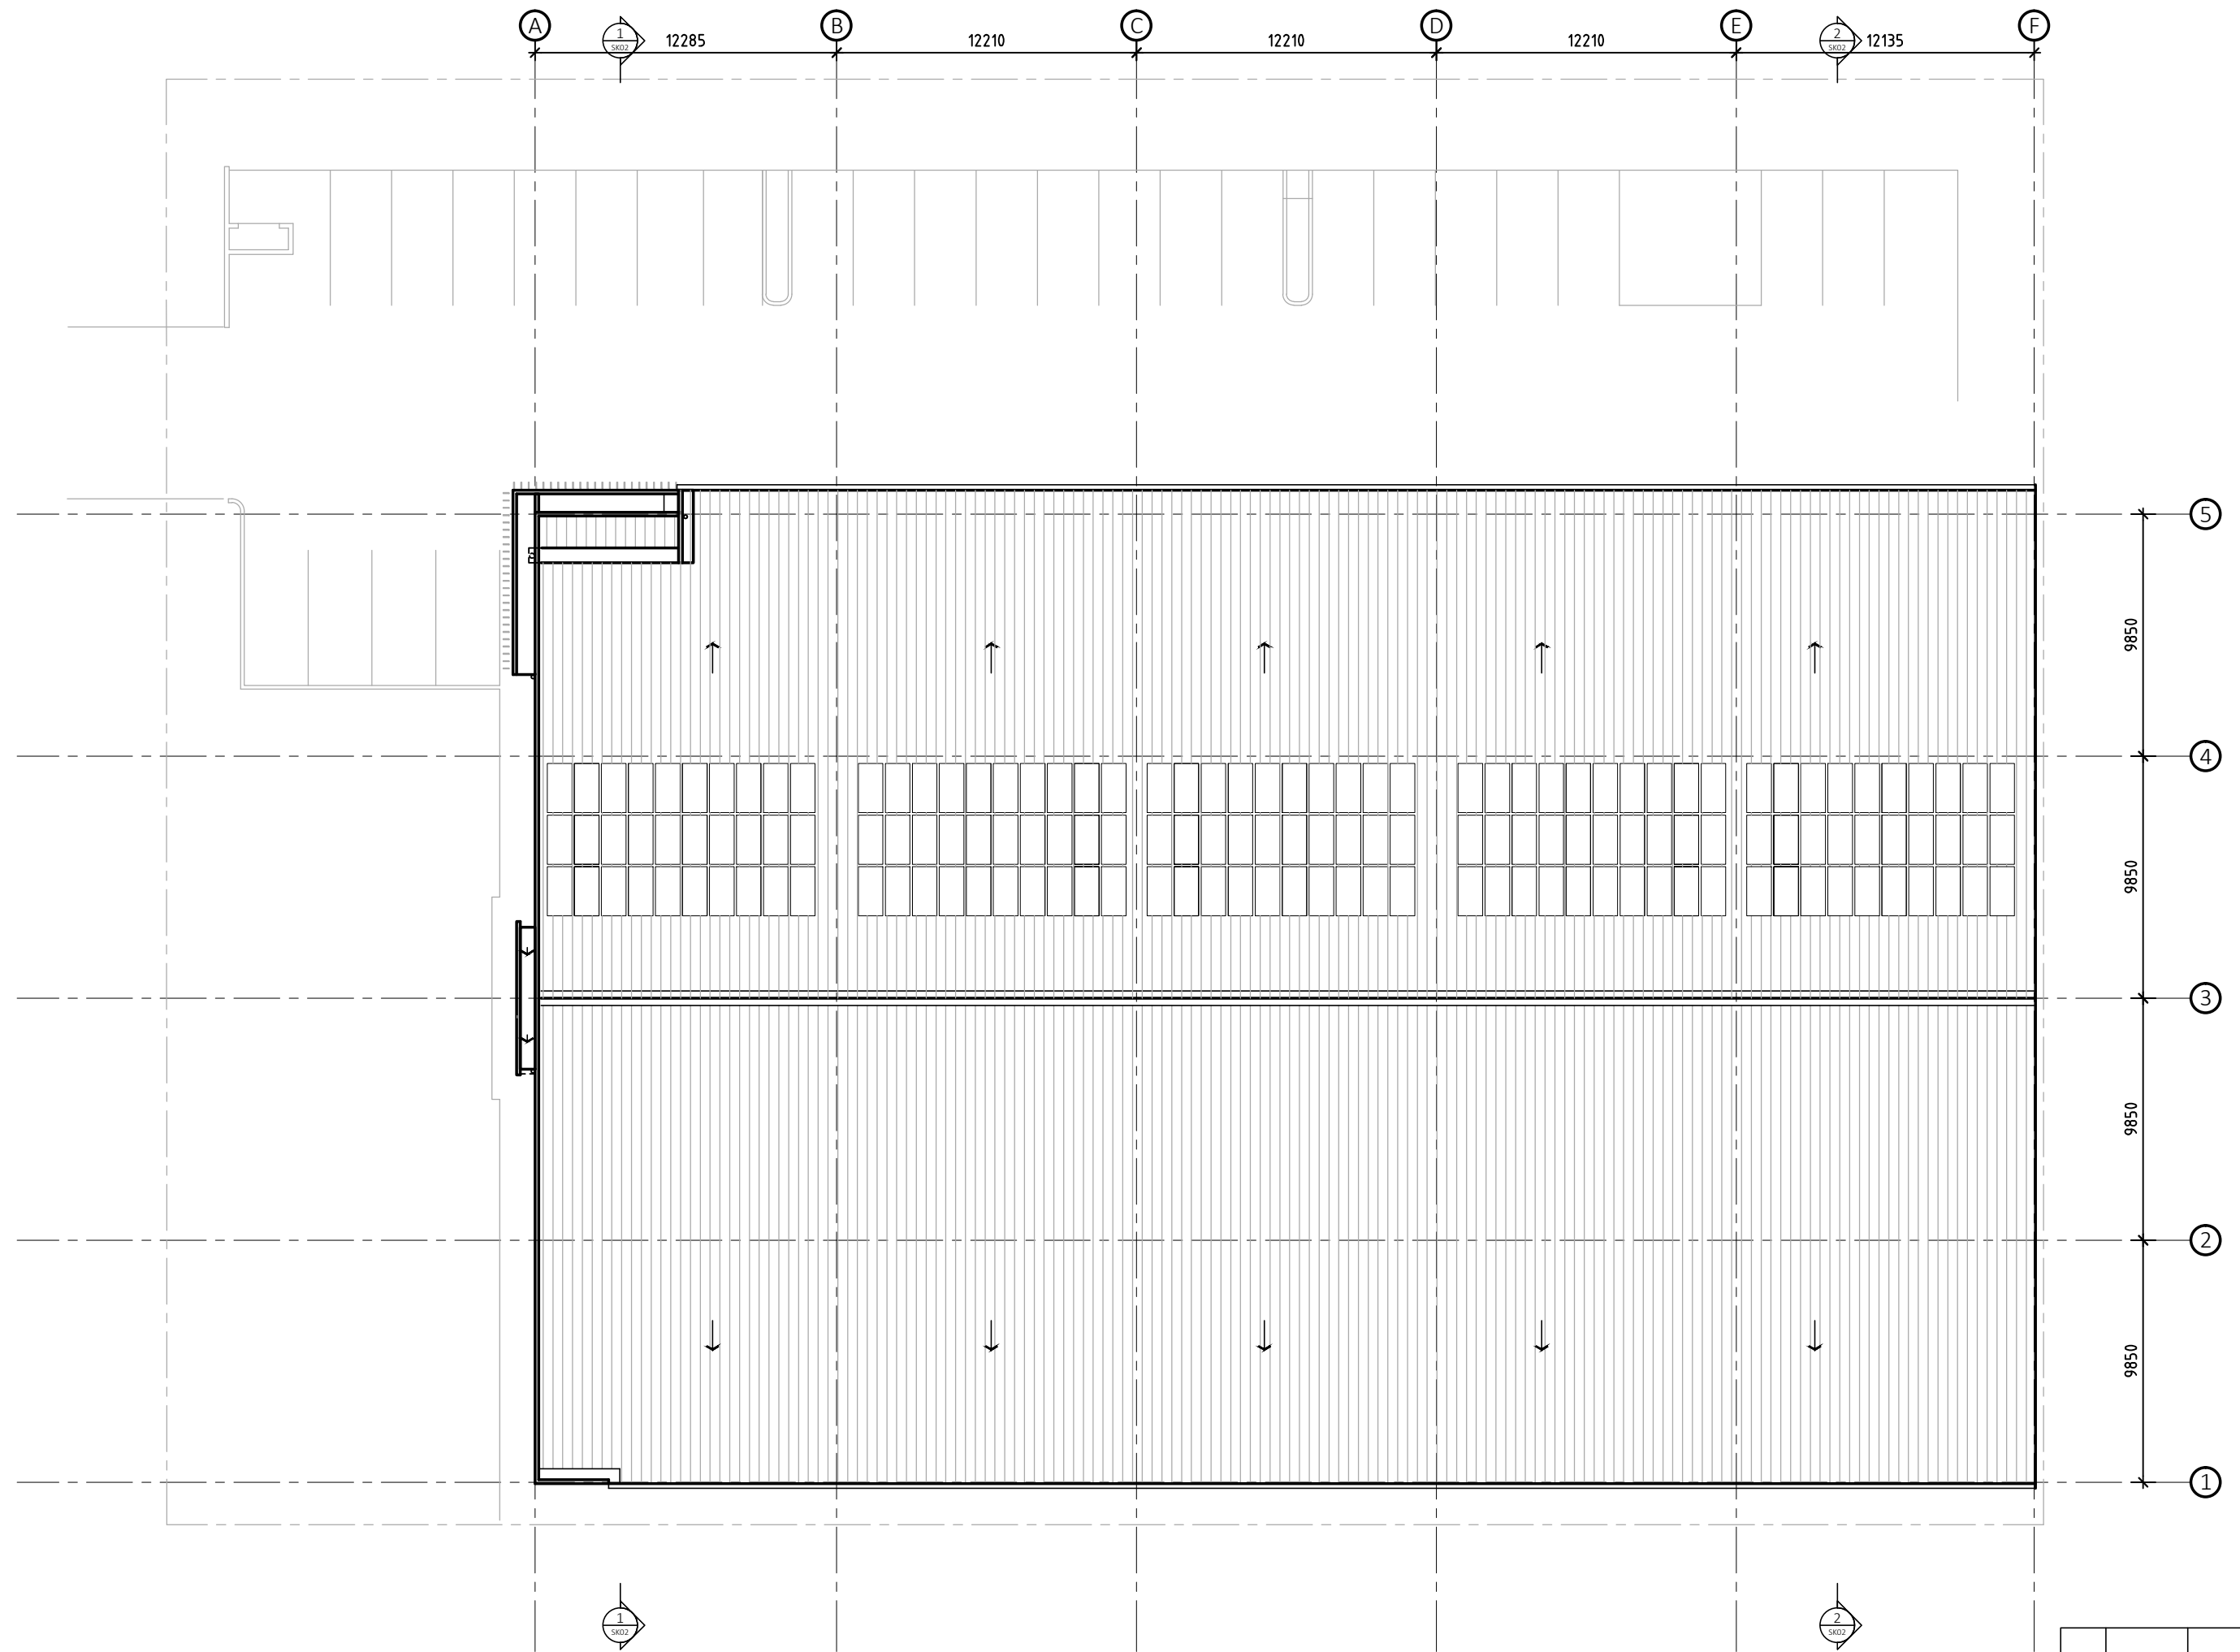

AIQUA PTY LIMITED  
 2/4 ENTERPRISE CLOSE,  
 WEST GOSFORD, NSW, 2250  
 M: 0404 092 834

These drawings & designs are the property of MJ Cassidy & Associates Pty. Limited and shall not be reproduced without explicit written consent of the owner

**MJC**  
 M.J.CASSIDY & ASSOC. PTY.LTD. 0437291376

Ref.No. 2109\_0347  
 Date OCTOBER 2021


Location 11 MATHRY CLOSE  
 McDOUGALLS HILL

Drawing  
**ROOF PLAN**


Rev.	Date	Description

Scale 1:250@A3

A04

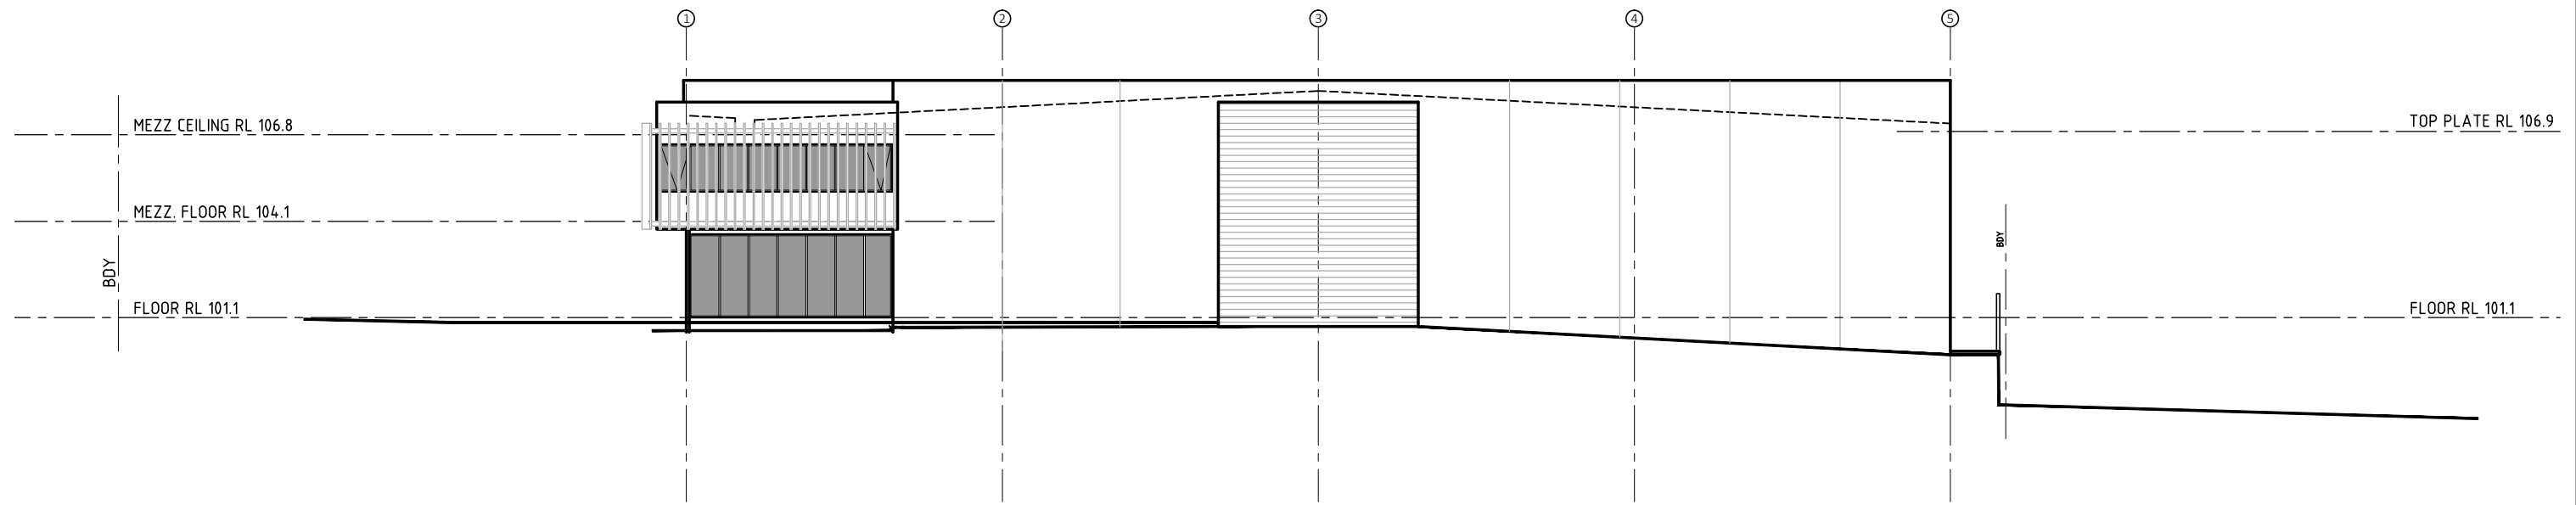

WEST ELEVATION  
SCALE 1:200 @ A3

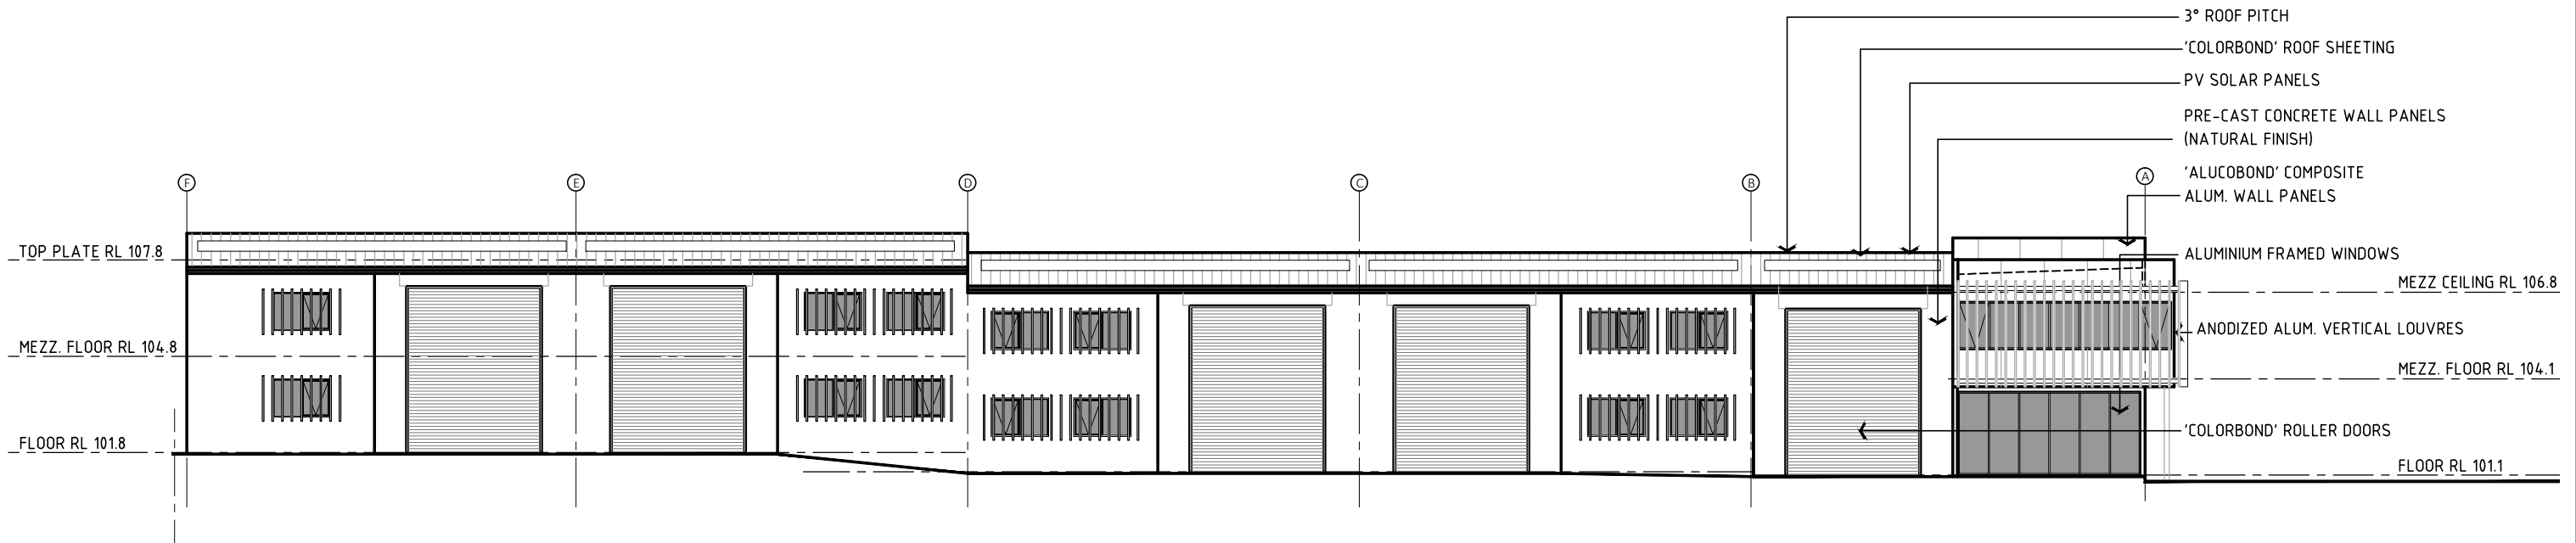

- 3° ROOF PITCH
- 'COLORBOND' ROOF SHEETING
- PV SOLAR PANELS
- PRE-CAST CONCRETE WALL PANELS (NATURAL FINISH)
- 'ALUCOBOND' COMPOSITE ALUM. WALL PANELS
- ALUMINIUM FRAMED WINDOWS
- ANODIZED ALUM. VERTICAL LOUVRES
- 'COLORBOND' ROLLER DOORS

NORTH ELEVATION  
SCALE 1:200 @ A3

NOT FOR CONSTRUCTION



AIQUA PTY LIMITED  
2/4 ENTERPRISE CLOSE,  
WEST GOSFORD, NSW, 2250  
M: 0404 092 834

These drawings & designs are the property of MJ Cassidy & Associates Pty. Limited and shall not be reproduced without explicit written consent of the owner

**MJC**  
M.J.CASSIDY & ASSOC. PTY.LTD. 0437291376

Ref.No. 2109\_0347  
Date OCTOBER 2021


Location 11 MATHRY CLOSE  
McDOUGALLS HILL

Drawing ELEVATIONS


Rev.	Date	Description

Revision  
Scale 1:200@A3

A05

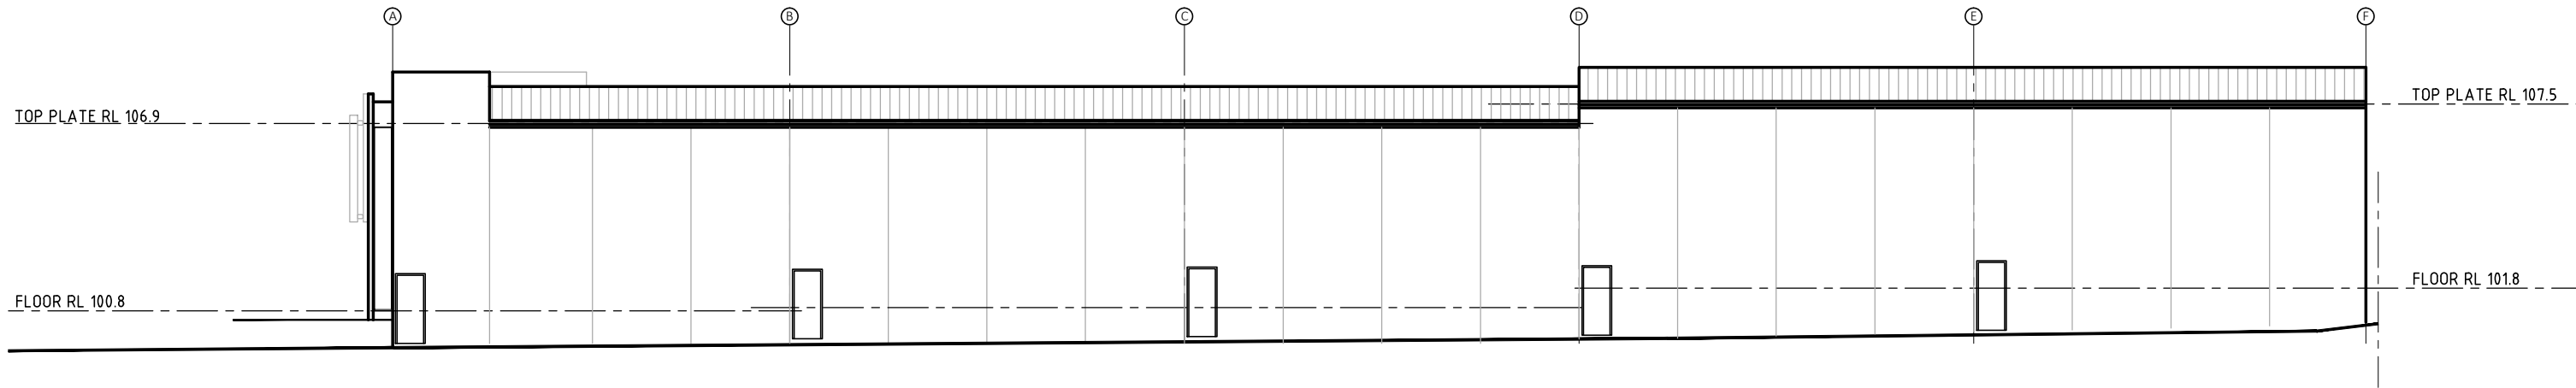


**SOUTH ELEVATION**  
 SCALE 1:200 @ A3

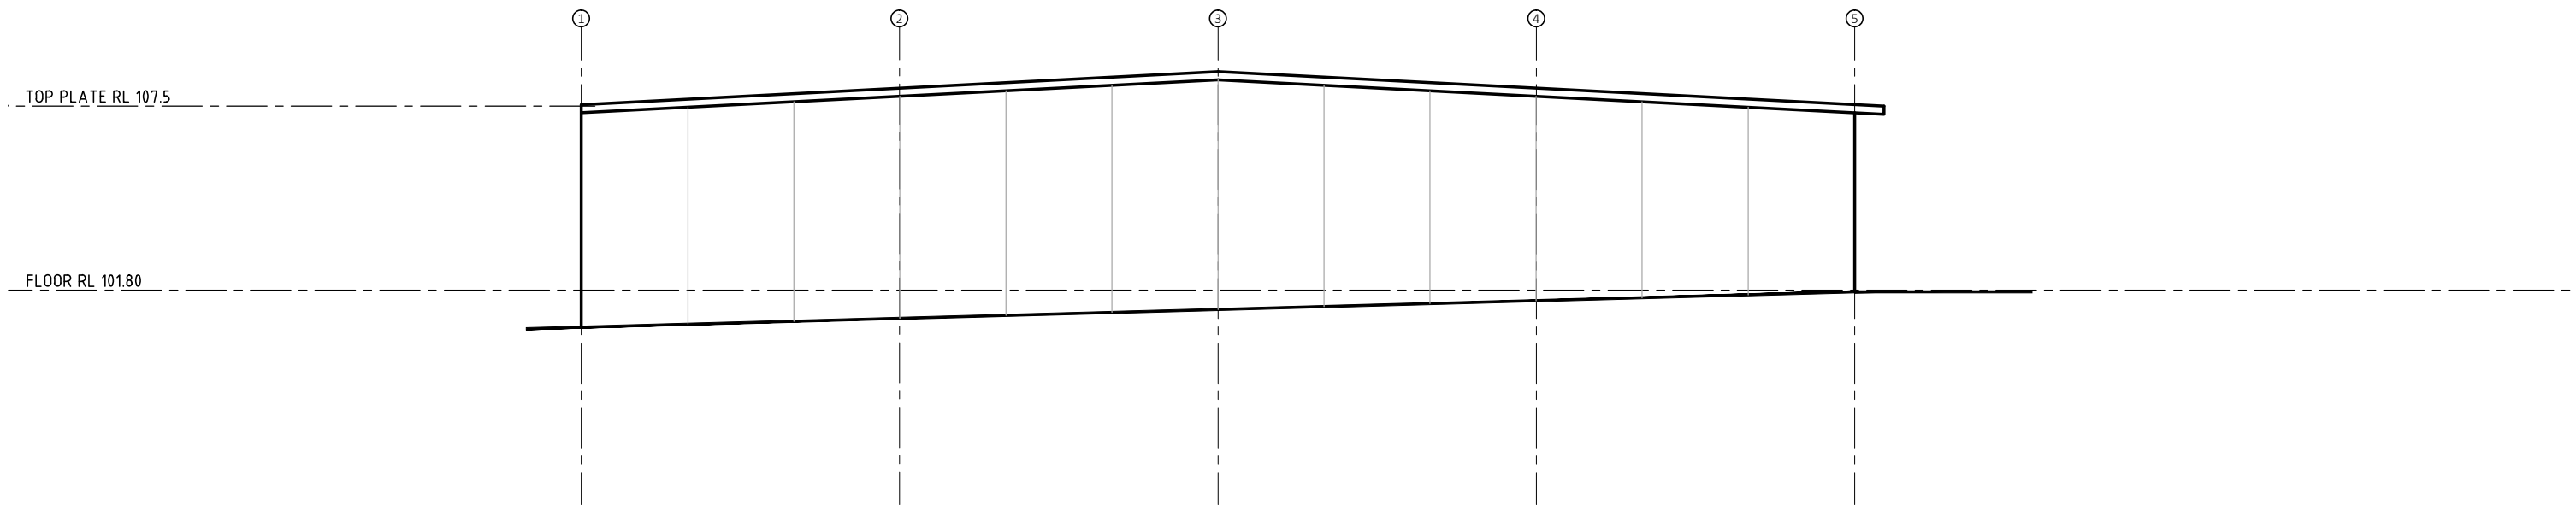


**EAST ELEVATION**  
 SCALE 1:200 @ A3

NOT FOR CONSTRUCTION



AIQUA PTY LIMITED  
 2/4 ENTERPRISE CLOSE,  
 WEST GOSFORD, NSW, 2250  
 M: 0404 092 834

These drawings & designs are the property of  
 MJ Cassidy & Associates Pty. Limited and shall not be  
 reproduced without explicit written consent of the  
 owner


**MJC**  
 M.J.CASSIDY & ASSOC. PTY.LTD. 0437291376

Ref.No. 2109\_0347  
 Date OCTOBER 2021


Location 11 MATHRY CLOSE  
 McDOUGALLS HILL

Drawing  
**ELEVATIONS**

Rev.	Date	Description
Revision		A06
Scale 1:200@A3		

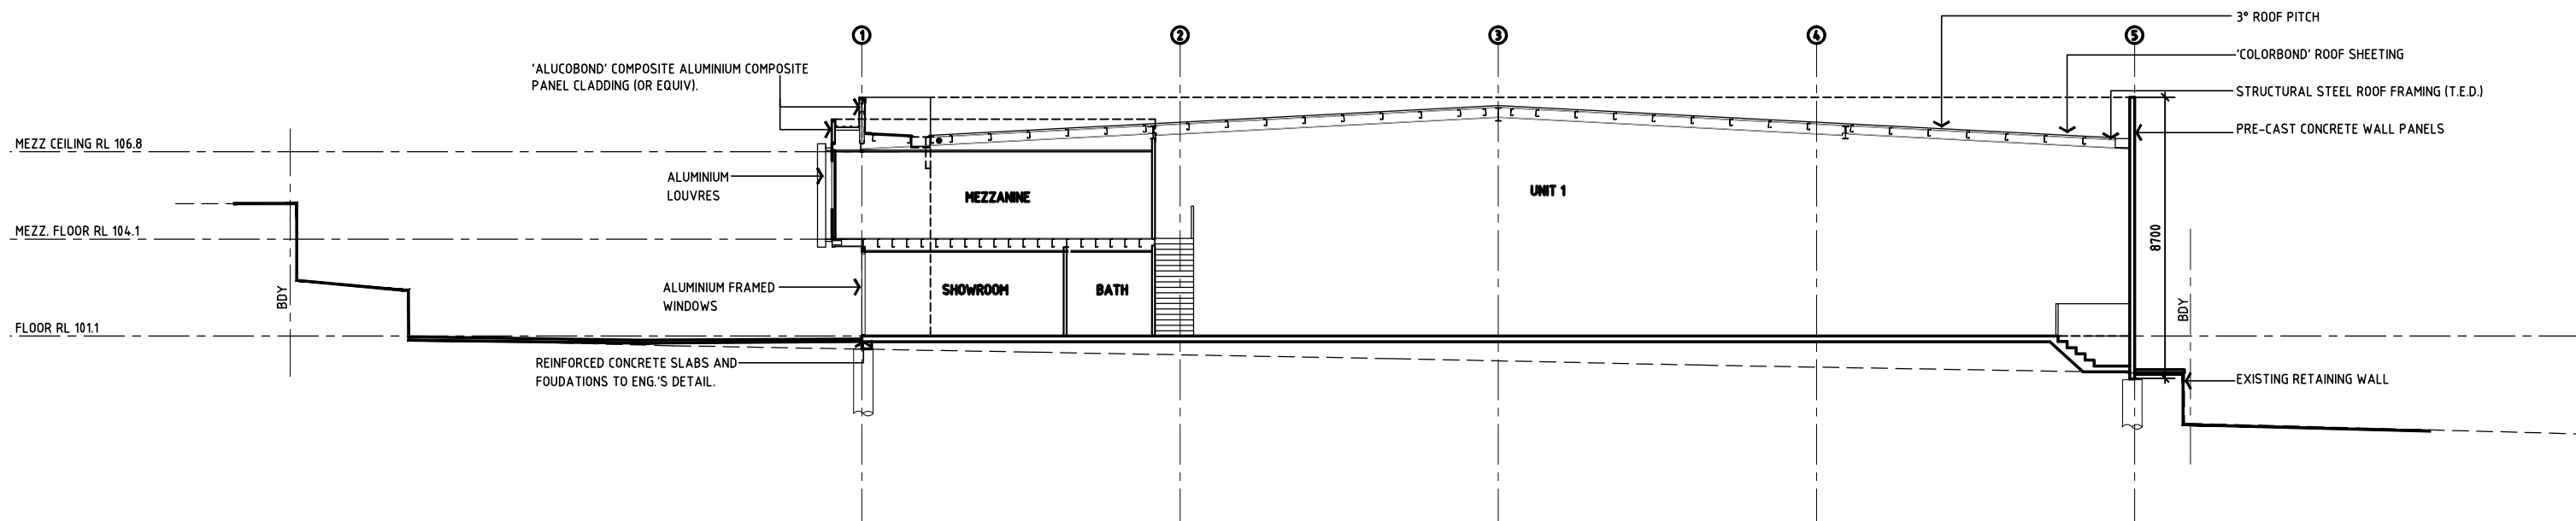

SECTION 1-1  
SCALE 1:200 @ A3

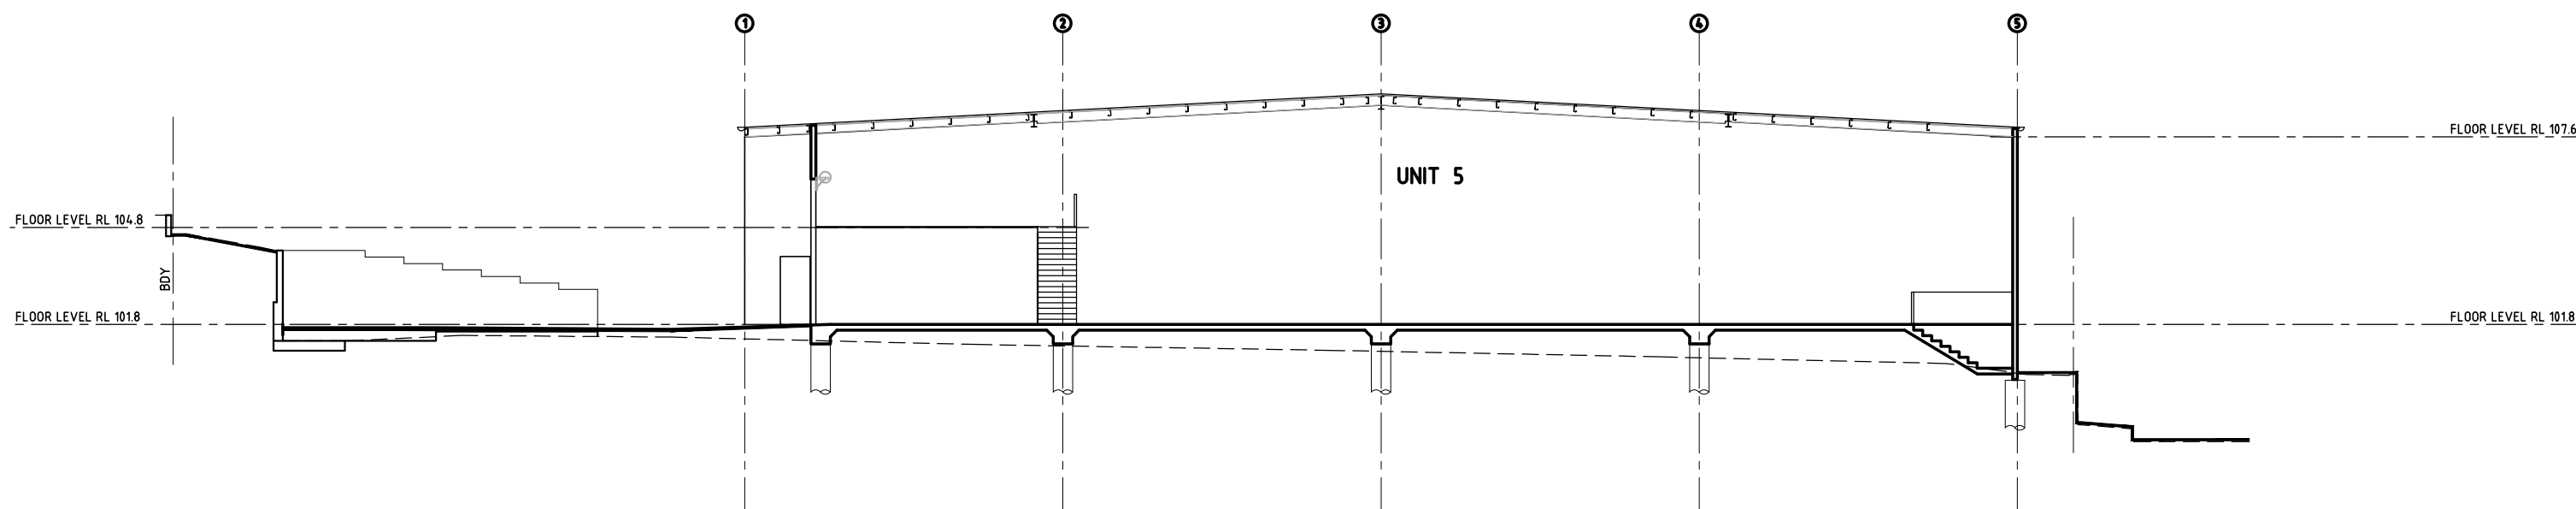

SECTION 2-2  
SCALE 1:200 @ A3

NOT FOR CONSTRUCTION

**AIQUA**

AIQUA PTY LIMITED  
2/4 ENTERPRISE CLOSE,  
WEST GOSFORD, NSW, 2250  
M: 0404 092 834

These drawings & designs are the property of  
MJ Cassidy & Associates Pty. Limited and shall not be  
reproduced without explicit written consent of the  
owner

**MJC**  
M.J.CASSIDY & ASSOC. PTY.LTD. 0437291376

Ref.No. 2109\_0347  
Date OCTOBER 2021

Location  
11 MATHRY CLOSE  
McDOUGALLS HILL

Drawing

SECTIONS

Rev.	Date	Description

Revision  
Scale 1:200@A3

A07