


Scale 1:100

FLOOR PLAN

WINDOW SCHEDULE

ALL WINDOWS TO BE DOUBLE GLAZED ALUMINIUM.

W1	W2	W3	W4	W5	W6	W7	W8	W9	W10	W11	W12	W13	W14	W15	W16	W17	W18
1007	1007	1214	1024	1024	1024	1910	1910	1217	1217	1217	1217	1217	0620	0620	0620	0610	1910

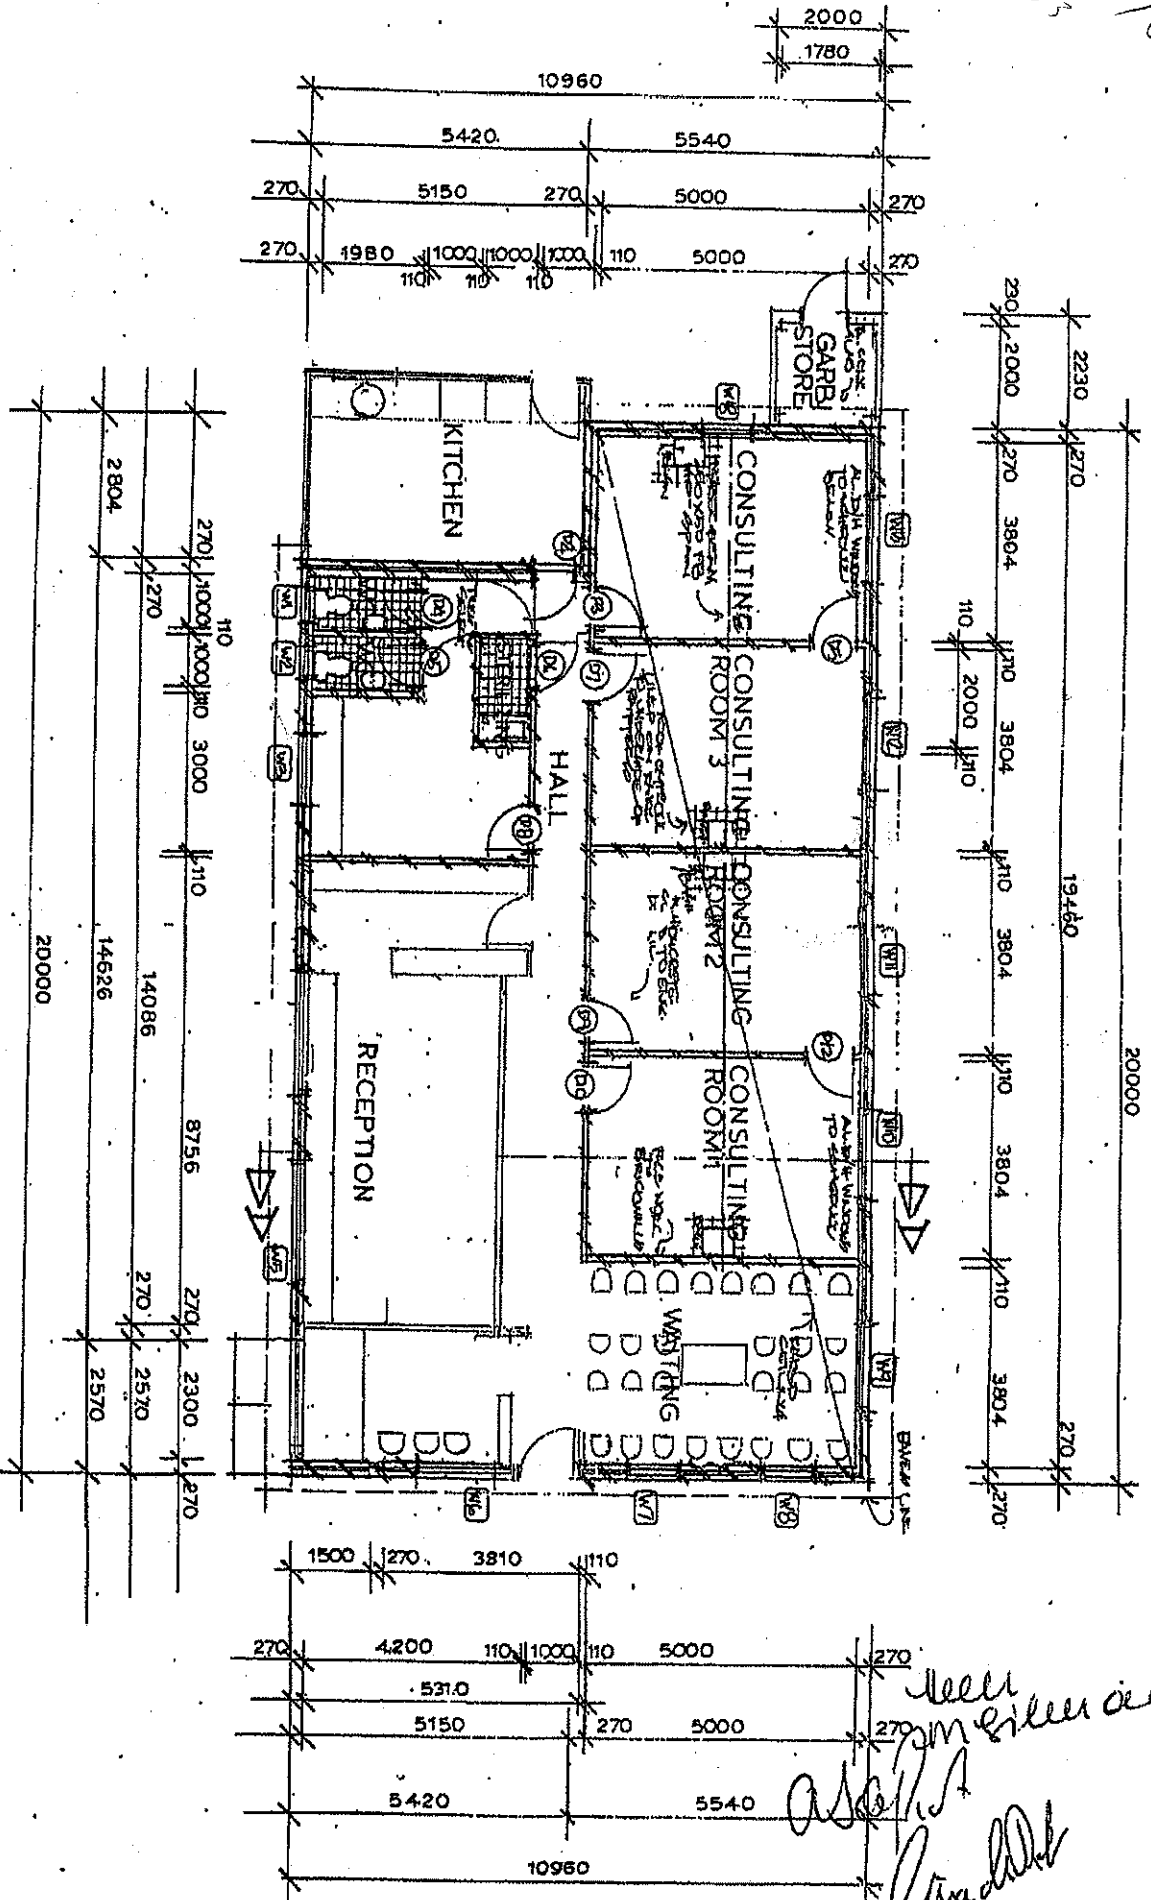

Handwritten notes and signatures: "All windows to be double glazed", "Scale 1:100", and a signature.

205 m²