




PO BOX 204 WAVERLEY VIC 3024 AUSTRALIA
 PH: 9524 7241
 FAX: 9523 7238
 email: info@pivot.com.au

PROPOSED:
 MULTI UNIT DEVELOPMENT
 AT:
 LOT 3 PS 72100G, 25 PAXFORD DRIVE, CRANBOURNE NORTH
 FOR:
 PIVOT CONSTRUCTION GROUP
 TITLE: GROUND FLOOR PLAN 2

Drawn: YQ Checked: EH
 Date: 21/09/15 (REV A)
 Sheet: 02.5 Job No: _____

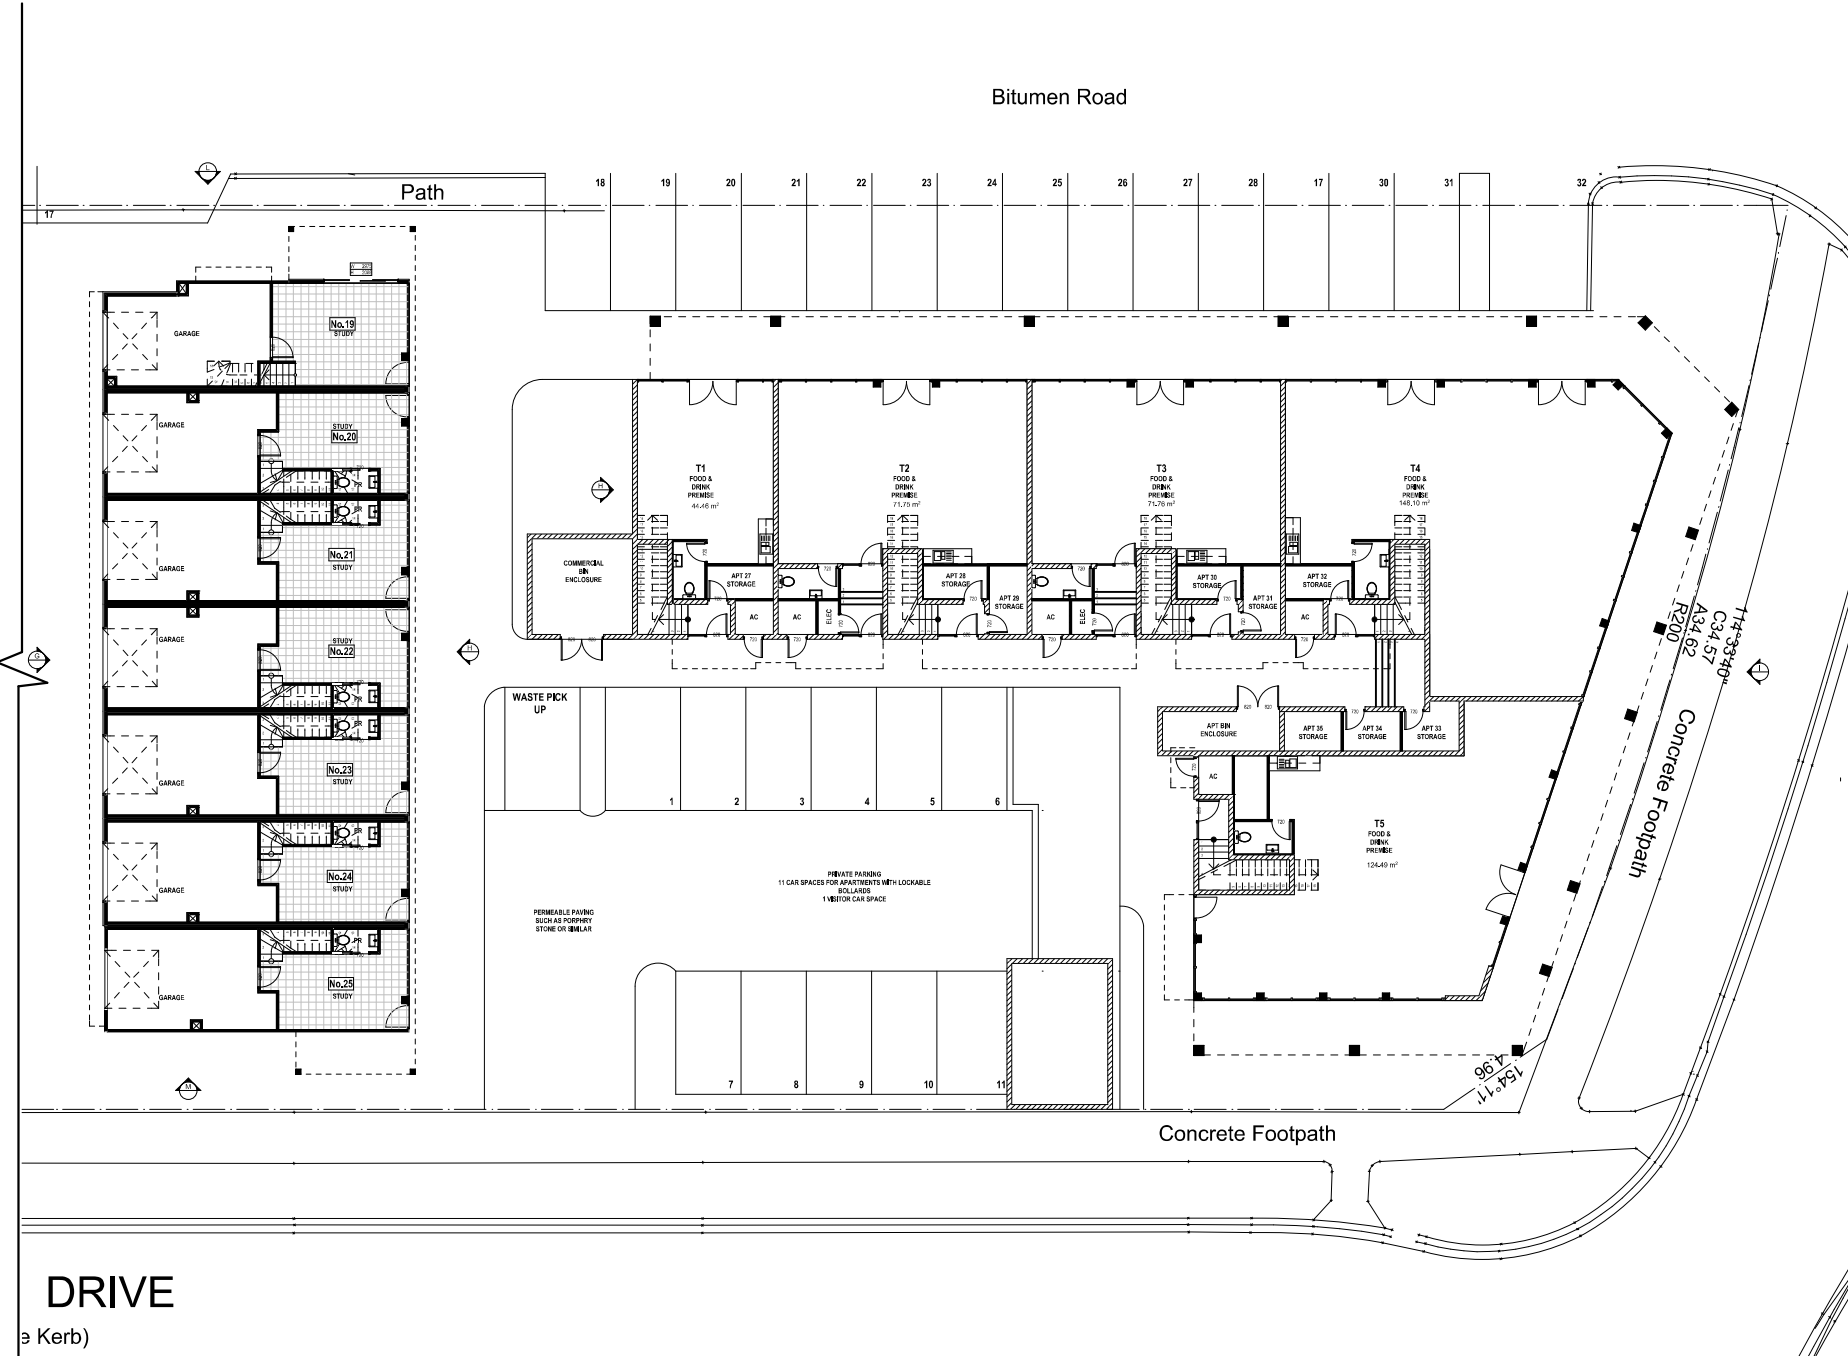

DRIVE
 e Kerb)