


GROUND FLOOR PLAN SCALE 1:100
UNITS 10, 11 AND 12

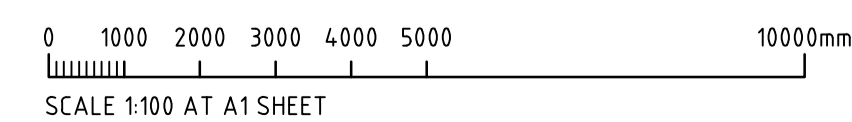

Rev.	Date	DESCRIPTION
D	13.02.17	UNIT NUMBERS REVISED
C	22.6.16	UNIT 6 STAIR REVISED
B	11.5.16	CO-ORDINATION ISSUE & GLAZING REVISED
A	18.4.16	REVISION SHOWN CLOUDED
	14.4.16	CONSTRUCTION ISSUE

Lateral Thinking Design P/L
Imagination Integration Implementation

Beyond
The Square
6 TORA PLACE, FORESTVILLE.
N.S.W. 2087
T 02 9453 9433
M 0409 500 399
E caleb@beyondthesquare.com.au

Client: ALLIANCE DESIGN DEVELOPMENT PTY LTD 3/15 Deadman Close, Moorebank 2170 Office 9602 0437 Mobile 0418 228 682			
Project: PROPOSED INDUSTRIAL DEVELOPMENT 16 BERNERA ROAD, PRESTONS.			
TITLE: GROUND FLOOR PLAN UNITS 10, 11 AND 12			
Scale: 1:100	Date: 06.02.2016	Drawing No: 1630-A05	Rev: D