



B96/10302-2

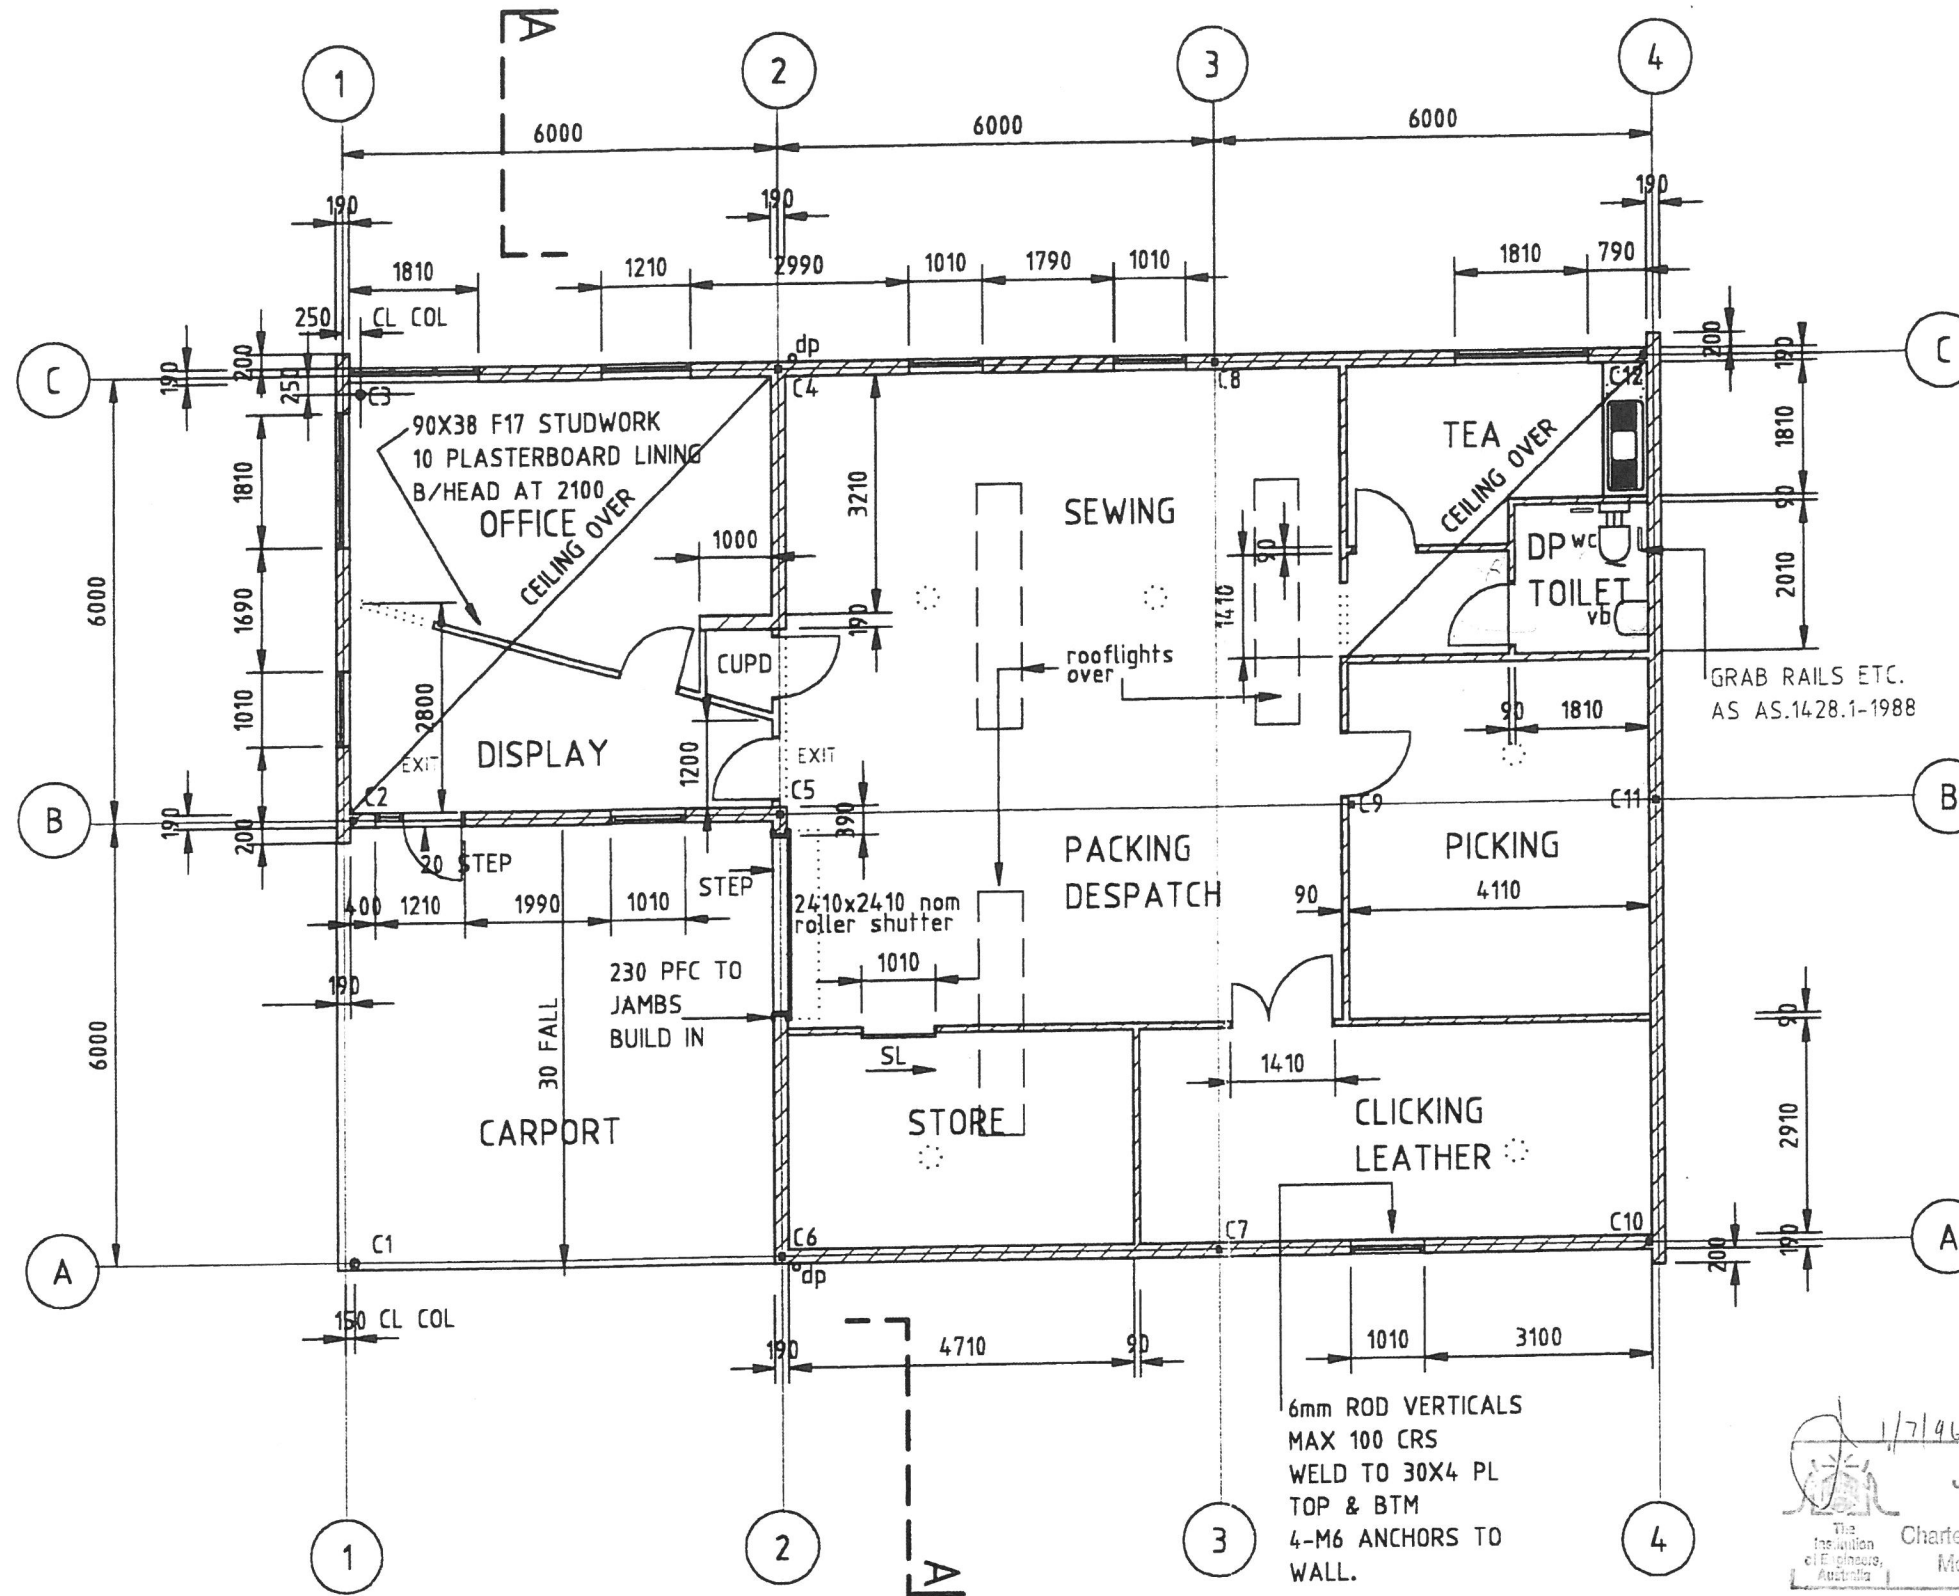

NOTES

- WHERE CEILING NOMINATED 13 PLASTERBOARD HUNG ON METAL SUSPENSION SYSTEM AT NOM 2550 A.F.L.
- PC. SHADOWLINE TRIM.
- ALLOW 1 NO ACCESS PANEL PER ZONE.
- ROOFLIGHTS SHALL BE 'SOLASAFE' UV RESISTANT POLYCARBONATE-CORRUGATED SHEETING.
- GALV MESH UNDERLAY TO SISALATION/INSULATION
- WINDOWS SHALL BE 'ALCAN' SERIES 400 OR SIMILAR POWDER COATED FRAMES, WITH INTEGRAL SUB-CILL. NOTE NO LININGS-BACKING ROD ,SILICONE SEAL.

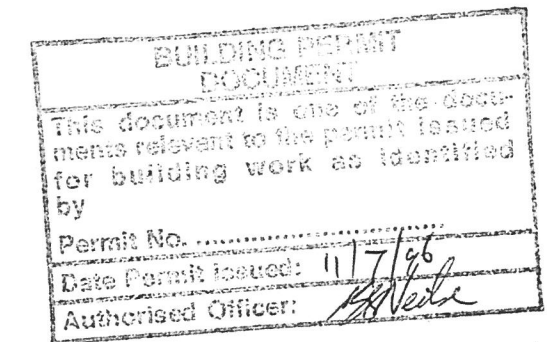

1/7/96 (No 1096BP)
 Joseph Mamic
 MIEAust CPEng
 Chartered Professional Engineer
 Membership No. 619435

GANDY & ROBERTS PTY LTD
CONSULTING ENGINEERS
 159 DAVEY STREET
 HOBART. 7000

BABY PAWS
NEW BUILDING

NO 1 YAMADA PLACE
 MORNINGTON.


for MR G & MRS W TEW

MICHAEL MORRIS

ARCHITECTURAL DRAFTING & DESIGN
 c/o 159 DAVEY ST. 7000 HOBART. TAS.
 mobile 014 901 342 fax 002 237183

SCALE 1:100
 DATE MAY 96
 DW MM
 REF 9640 DWG 02

FLOOR PLAN.

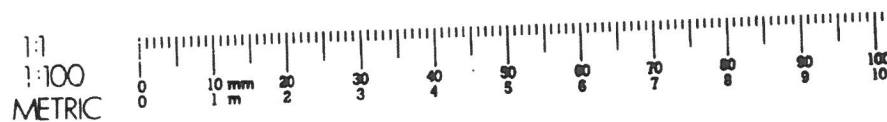

⊙ NOM 200dia ROOF VENTILATOR
 PAINT TO MATCH ROOF

MICROFILMED