




PLANS ARE DIAGRAMMATIC ONLY & PREPARED FROM SITE MEASUREMENTS.  
CONFIRM DIMENSIONS AND ACCURACY BEFORE RELYING ON THESE PLANS.

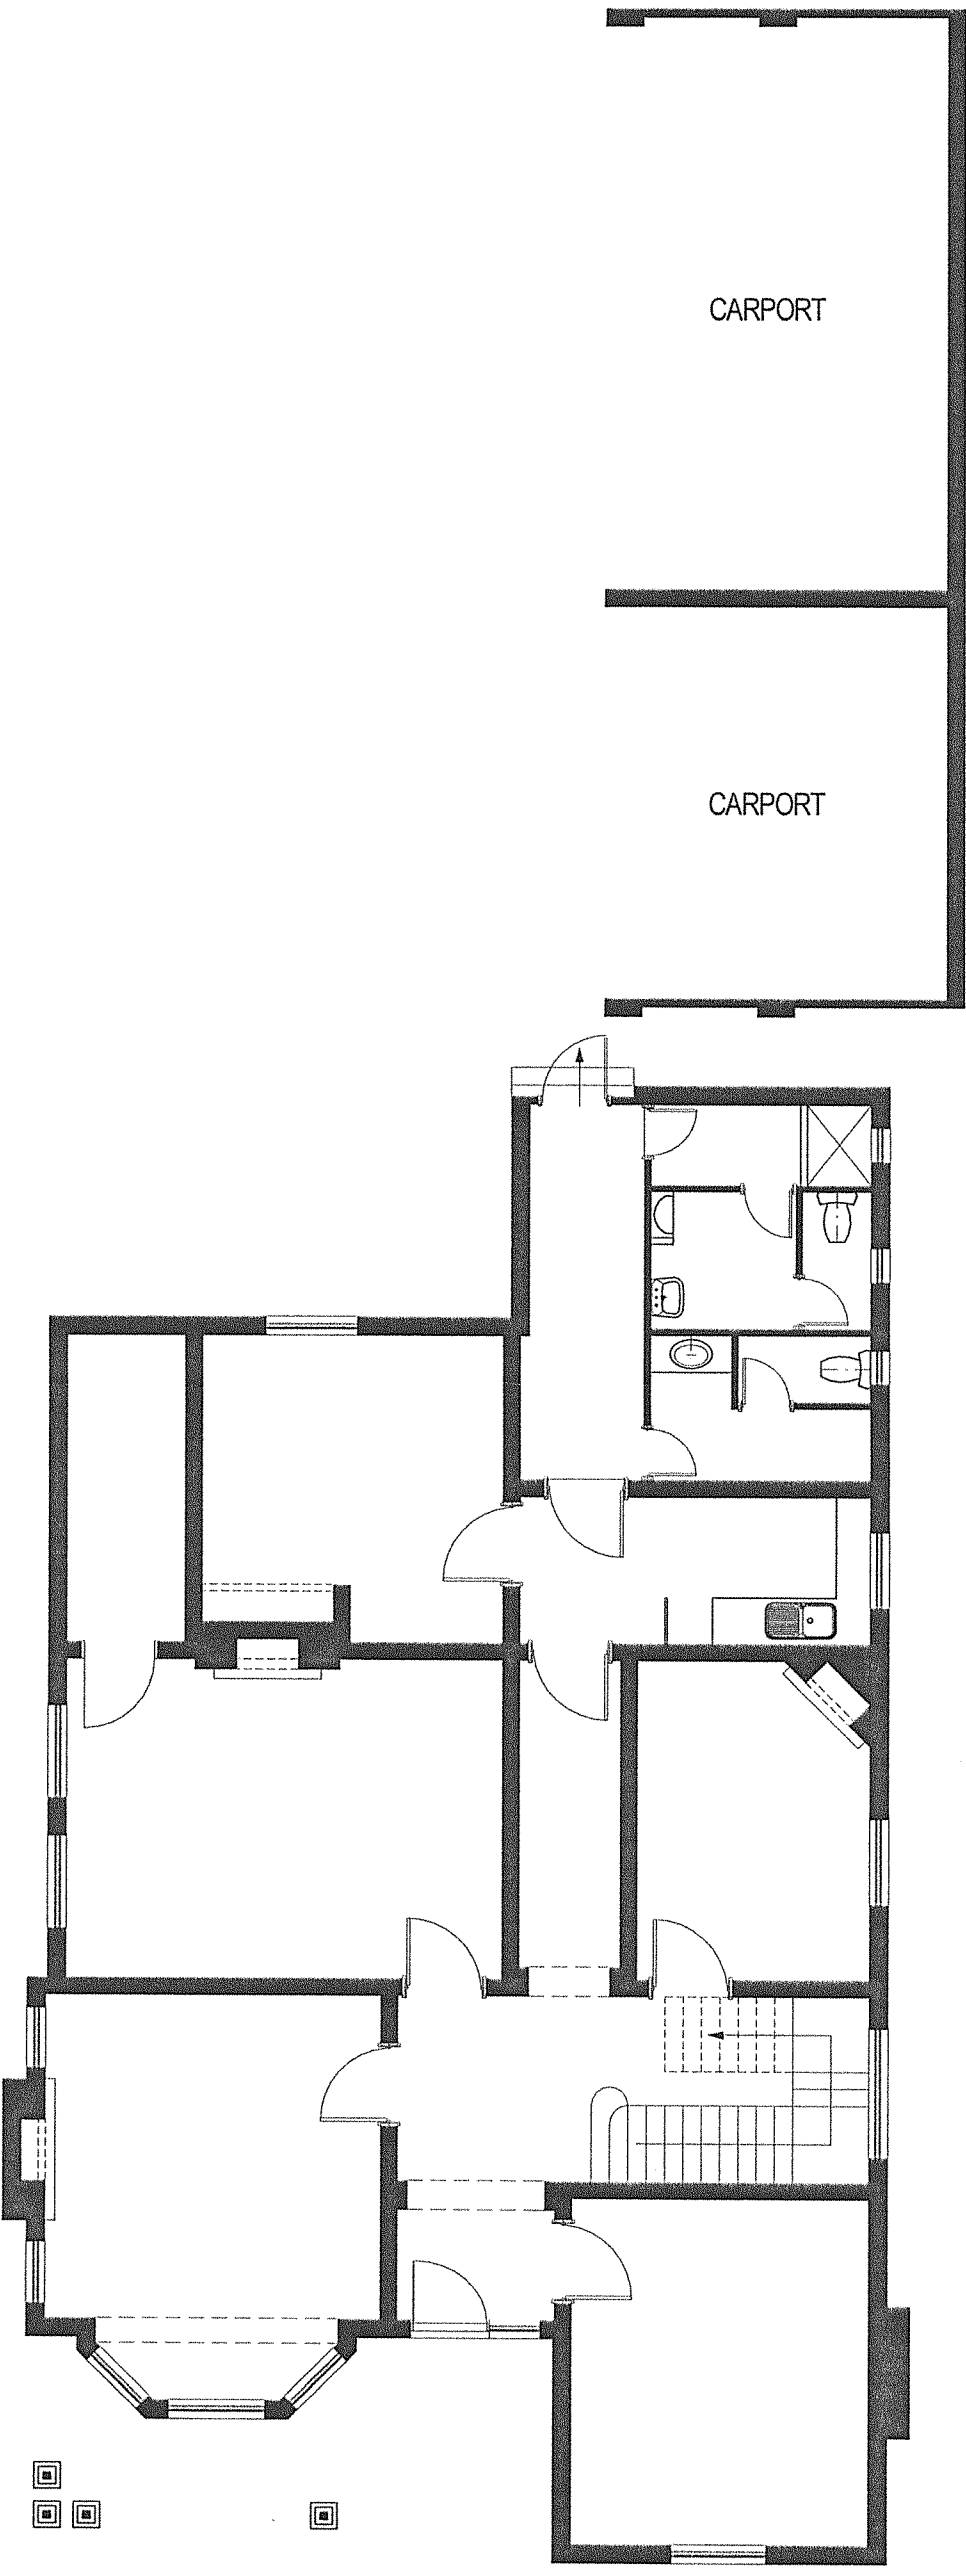

# GROUND FLOOR PLAN

SCALE 1:100



PLANS ARE DIAGRAMMATIC ONLY & PREPARED FROM SITE MEASUREMENTS.  
CONFIRM DIMENSIONS AND ACCURACY BEFORE RELYING ON THESE PLANS.

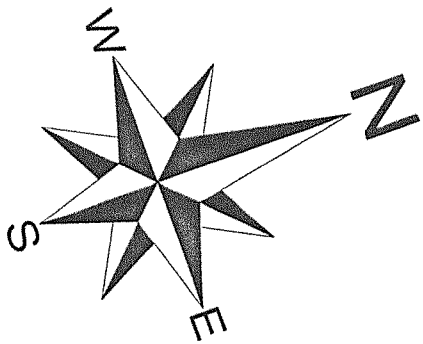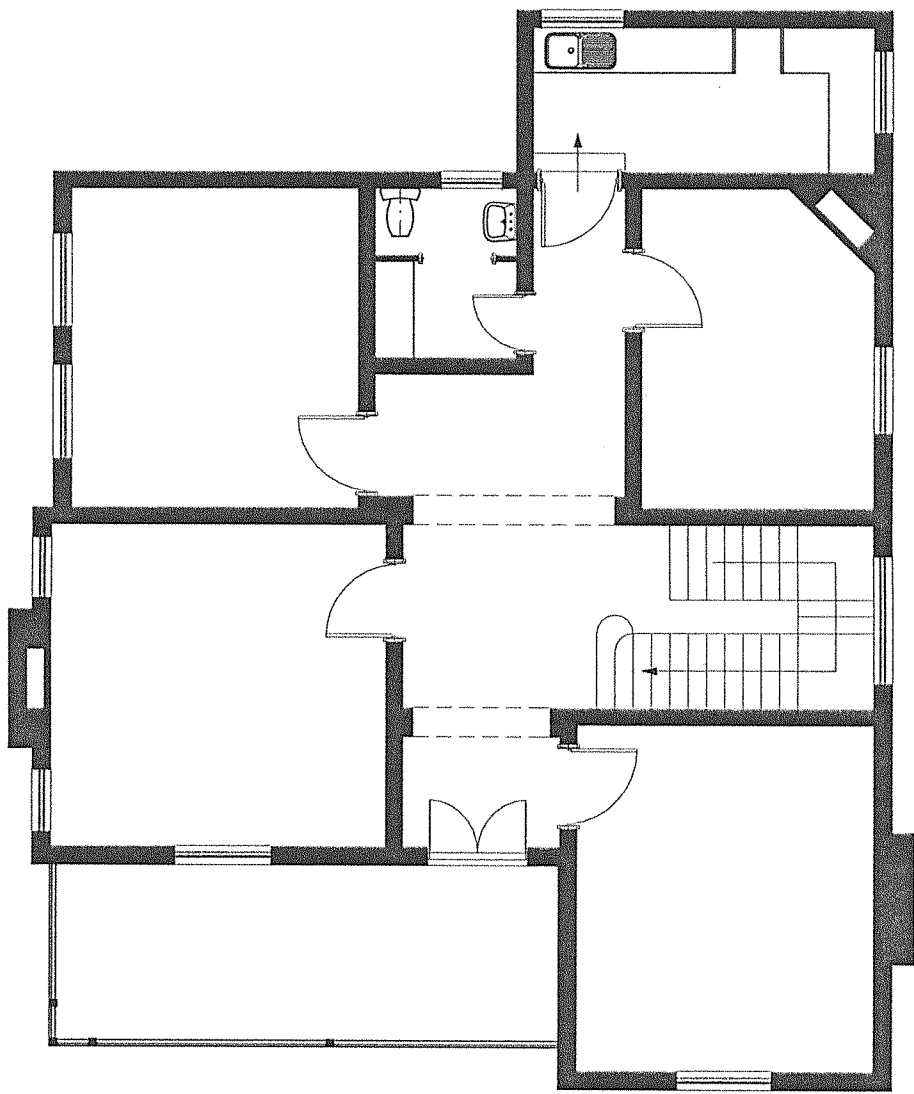

# FIRST FLOOR PLAN

SCALE 1:100

PLANS ARE DIAGRAMMATIC ONLY & PREPARED FROM SITE MEASUREMENTS.  
CONFIRM DIMENSIONS AND ACCURACY BEFORE RELYING ON THESE PLANS.

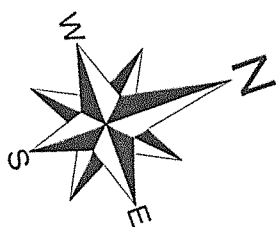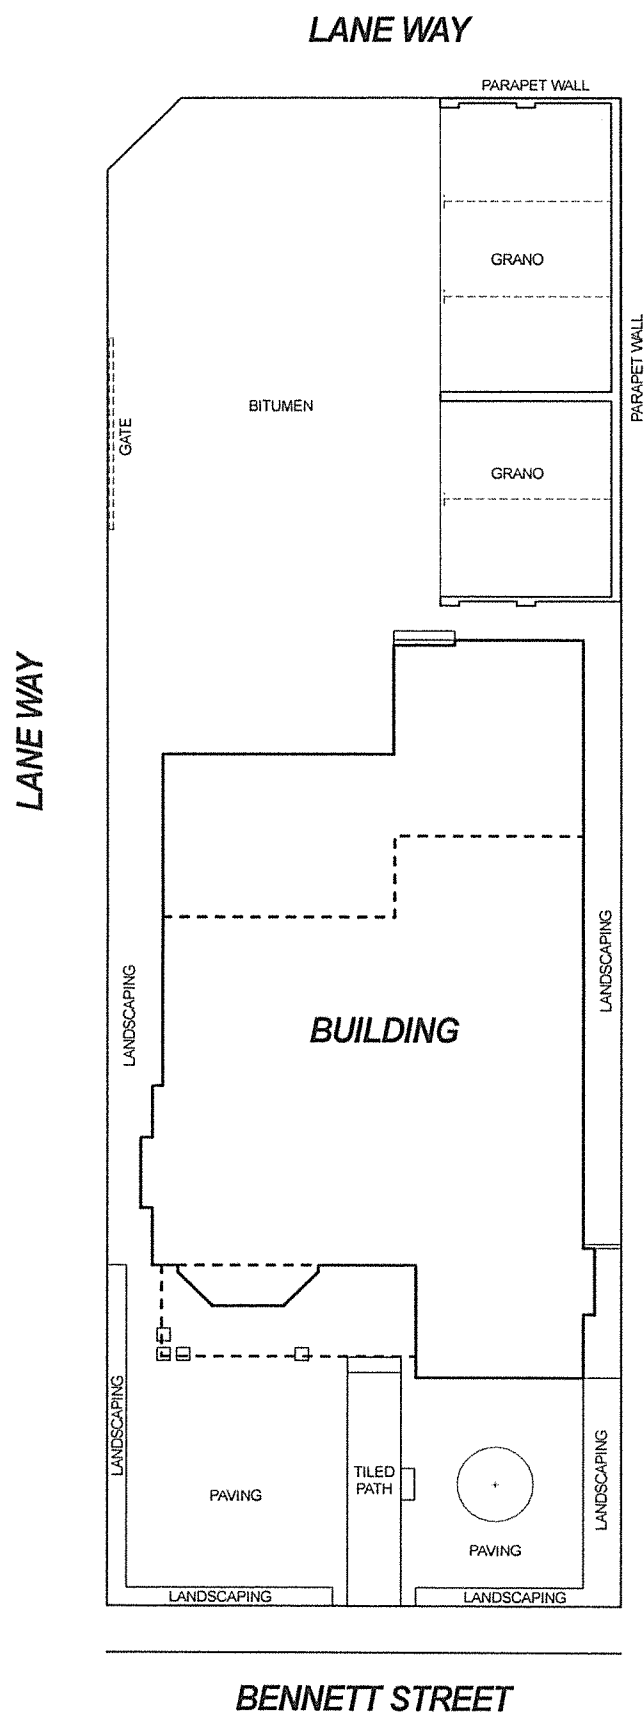

# SITE PLAN

SCALE 1:200