


EXISTING SITE PLAN
SCALE 1:200

 



277 Magill Rd, Trinity Gdns, South Australia, 5068 - Ph: (08) 8331 8111 Fax: (08) 8331 8122

EXISTING SITE PLAN

16 BOWKER ST,
SOMERTON PARK

Drawn By MR		Date MAY '10		Project Number	
Checked By		Date		Issue	
Scale 1:200		Sheet A3		Drawing Number 1	

Contractor shall check and verify all dimensions on site and report any discrepancies to the Project Manager

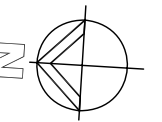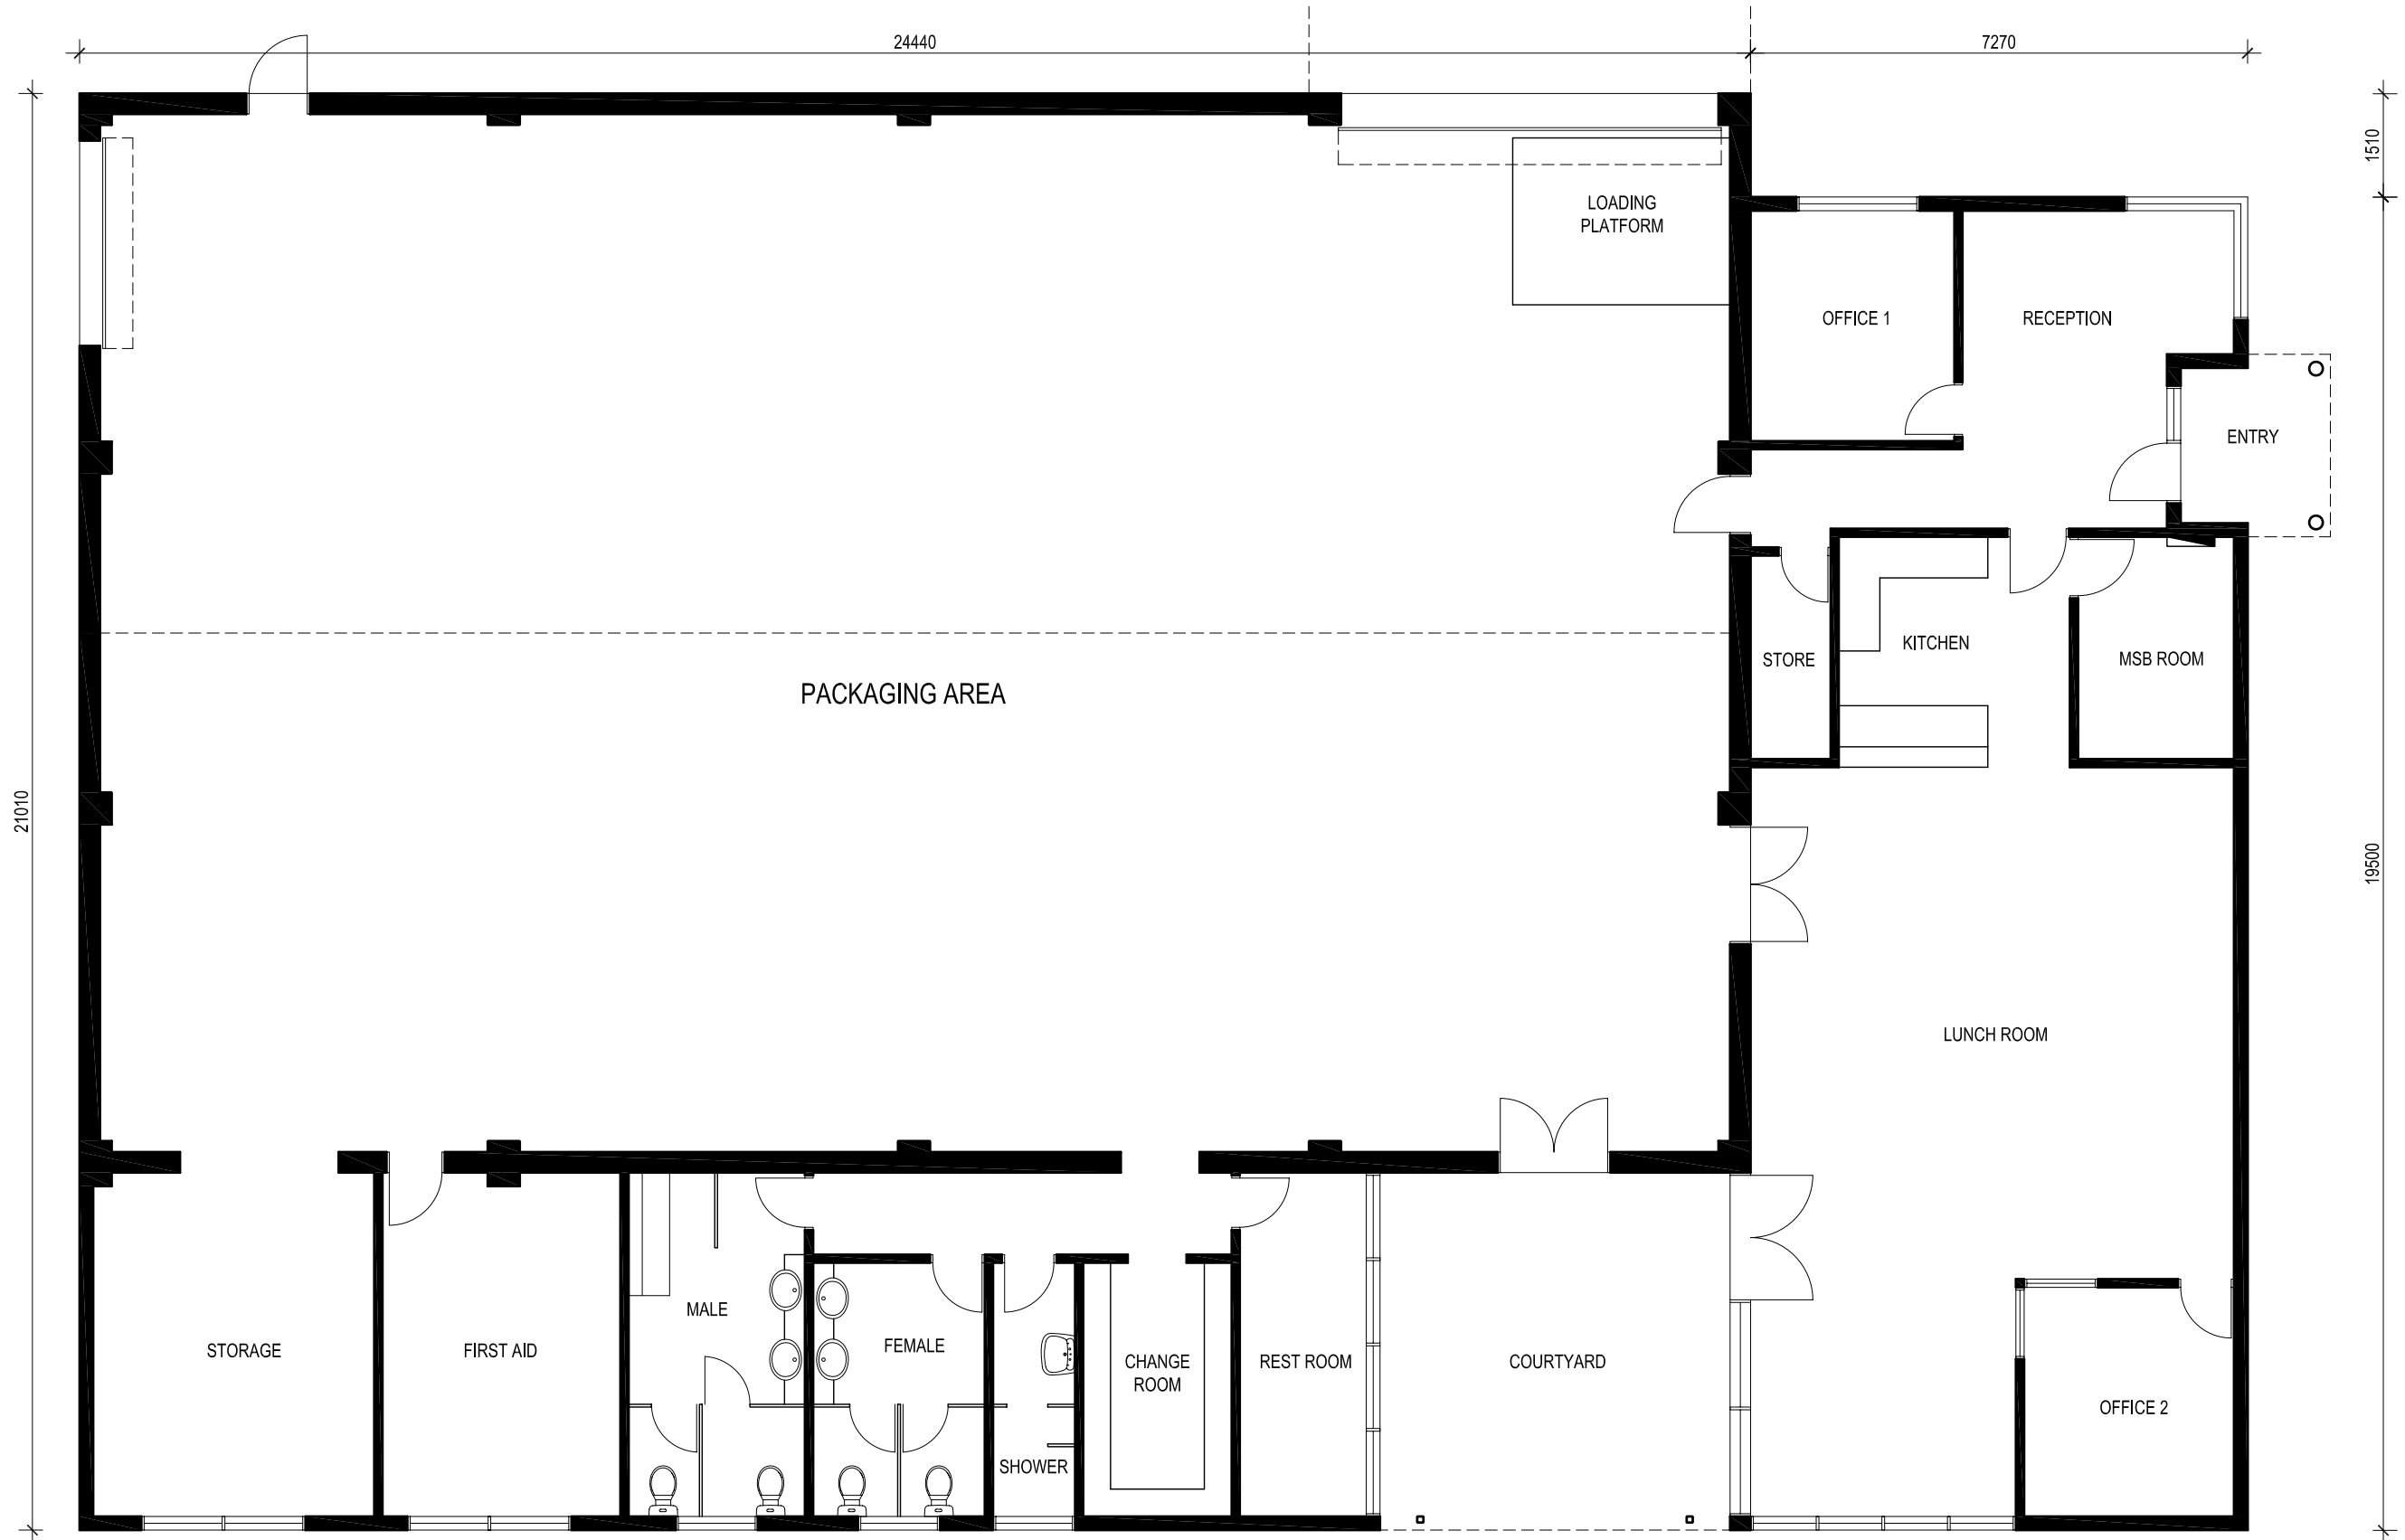

EXISTING FLOOR PLAN
SCALE 1:100



277 Magill Rd, Trinity Gdns, South Australia, 5068 - Ph: (08) 8331 8111 Fax: (08) 8331 8122

EXISTING FLOOR PLAN	
---------------------	--

16 BOWKER ST, SOMERTON PARK			
Drawn By MR	Date MAY '10	Project Number	
Checked By	Date	Issue	Drawing Number
Scale 1:100	Sheet A3		2

Contractor shall check and verify all dimensions on site and report any discrepancies to the Project Manager