

HINDLEY & ASSOCIATES  
PTY LTD  
BUILDING DESIGNERS

166 STIRLING HIGHWAY  
NEDLANDS WA 6009

PO BOX 199  
NEDLANDS WA 6909

PHONE - 9386 6699  
FAX - 9386 6700  
admin@hindley.com.au

DEVELOPMENT APPLICATION

THIS DRAWING IS COPYRIGHT AND MUST NOT BE  
REPRODUCED, COPIED OR USED WITHOUT THE  
AUTHORITY OF HINDLEY & ASSOCIATES PTY LTD.  
DO NOT SCALE FROM THIS DRAWING.


HINDLEY & ASSOCIATES PTY LTD  
AS TRUSTEE FOR  
HINDLEY TRUST  
ACN No. 088 989 904

NO.	DATE	REVISION	DRAWN	CHECK
A	22.09.16	REVISED SITE LAYOUT	J	SJH
B	25.10.16	REVISED CROSSOVER AS PER DVC	J	SJH
C	02.11.16	AMENDED FOR COUNCIL APPROVAL	J	

PROPOSED SITE PLAN


SCALE 1:250

A1 SHEET

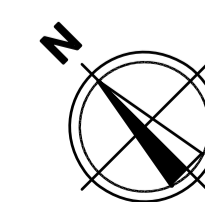

**PROPOSED COMMERCIAL DEVELOPMENT**  
**LOTS 107 - 109, 207 & 503**  
**PINJARRA ROAD, PINJARRA**  
**for GOLDHIGH CORPORATION Pty Ltd.**

Date - 03.03.16  
Design - SJH  
Drawn - CPH  
Checked - SJH  
Scale - 1:250  
Job No. - 0604  
Dwg No. - DA01  
Rev - C

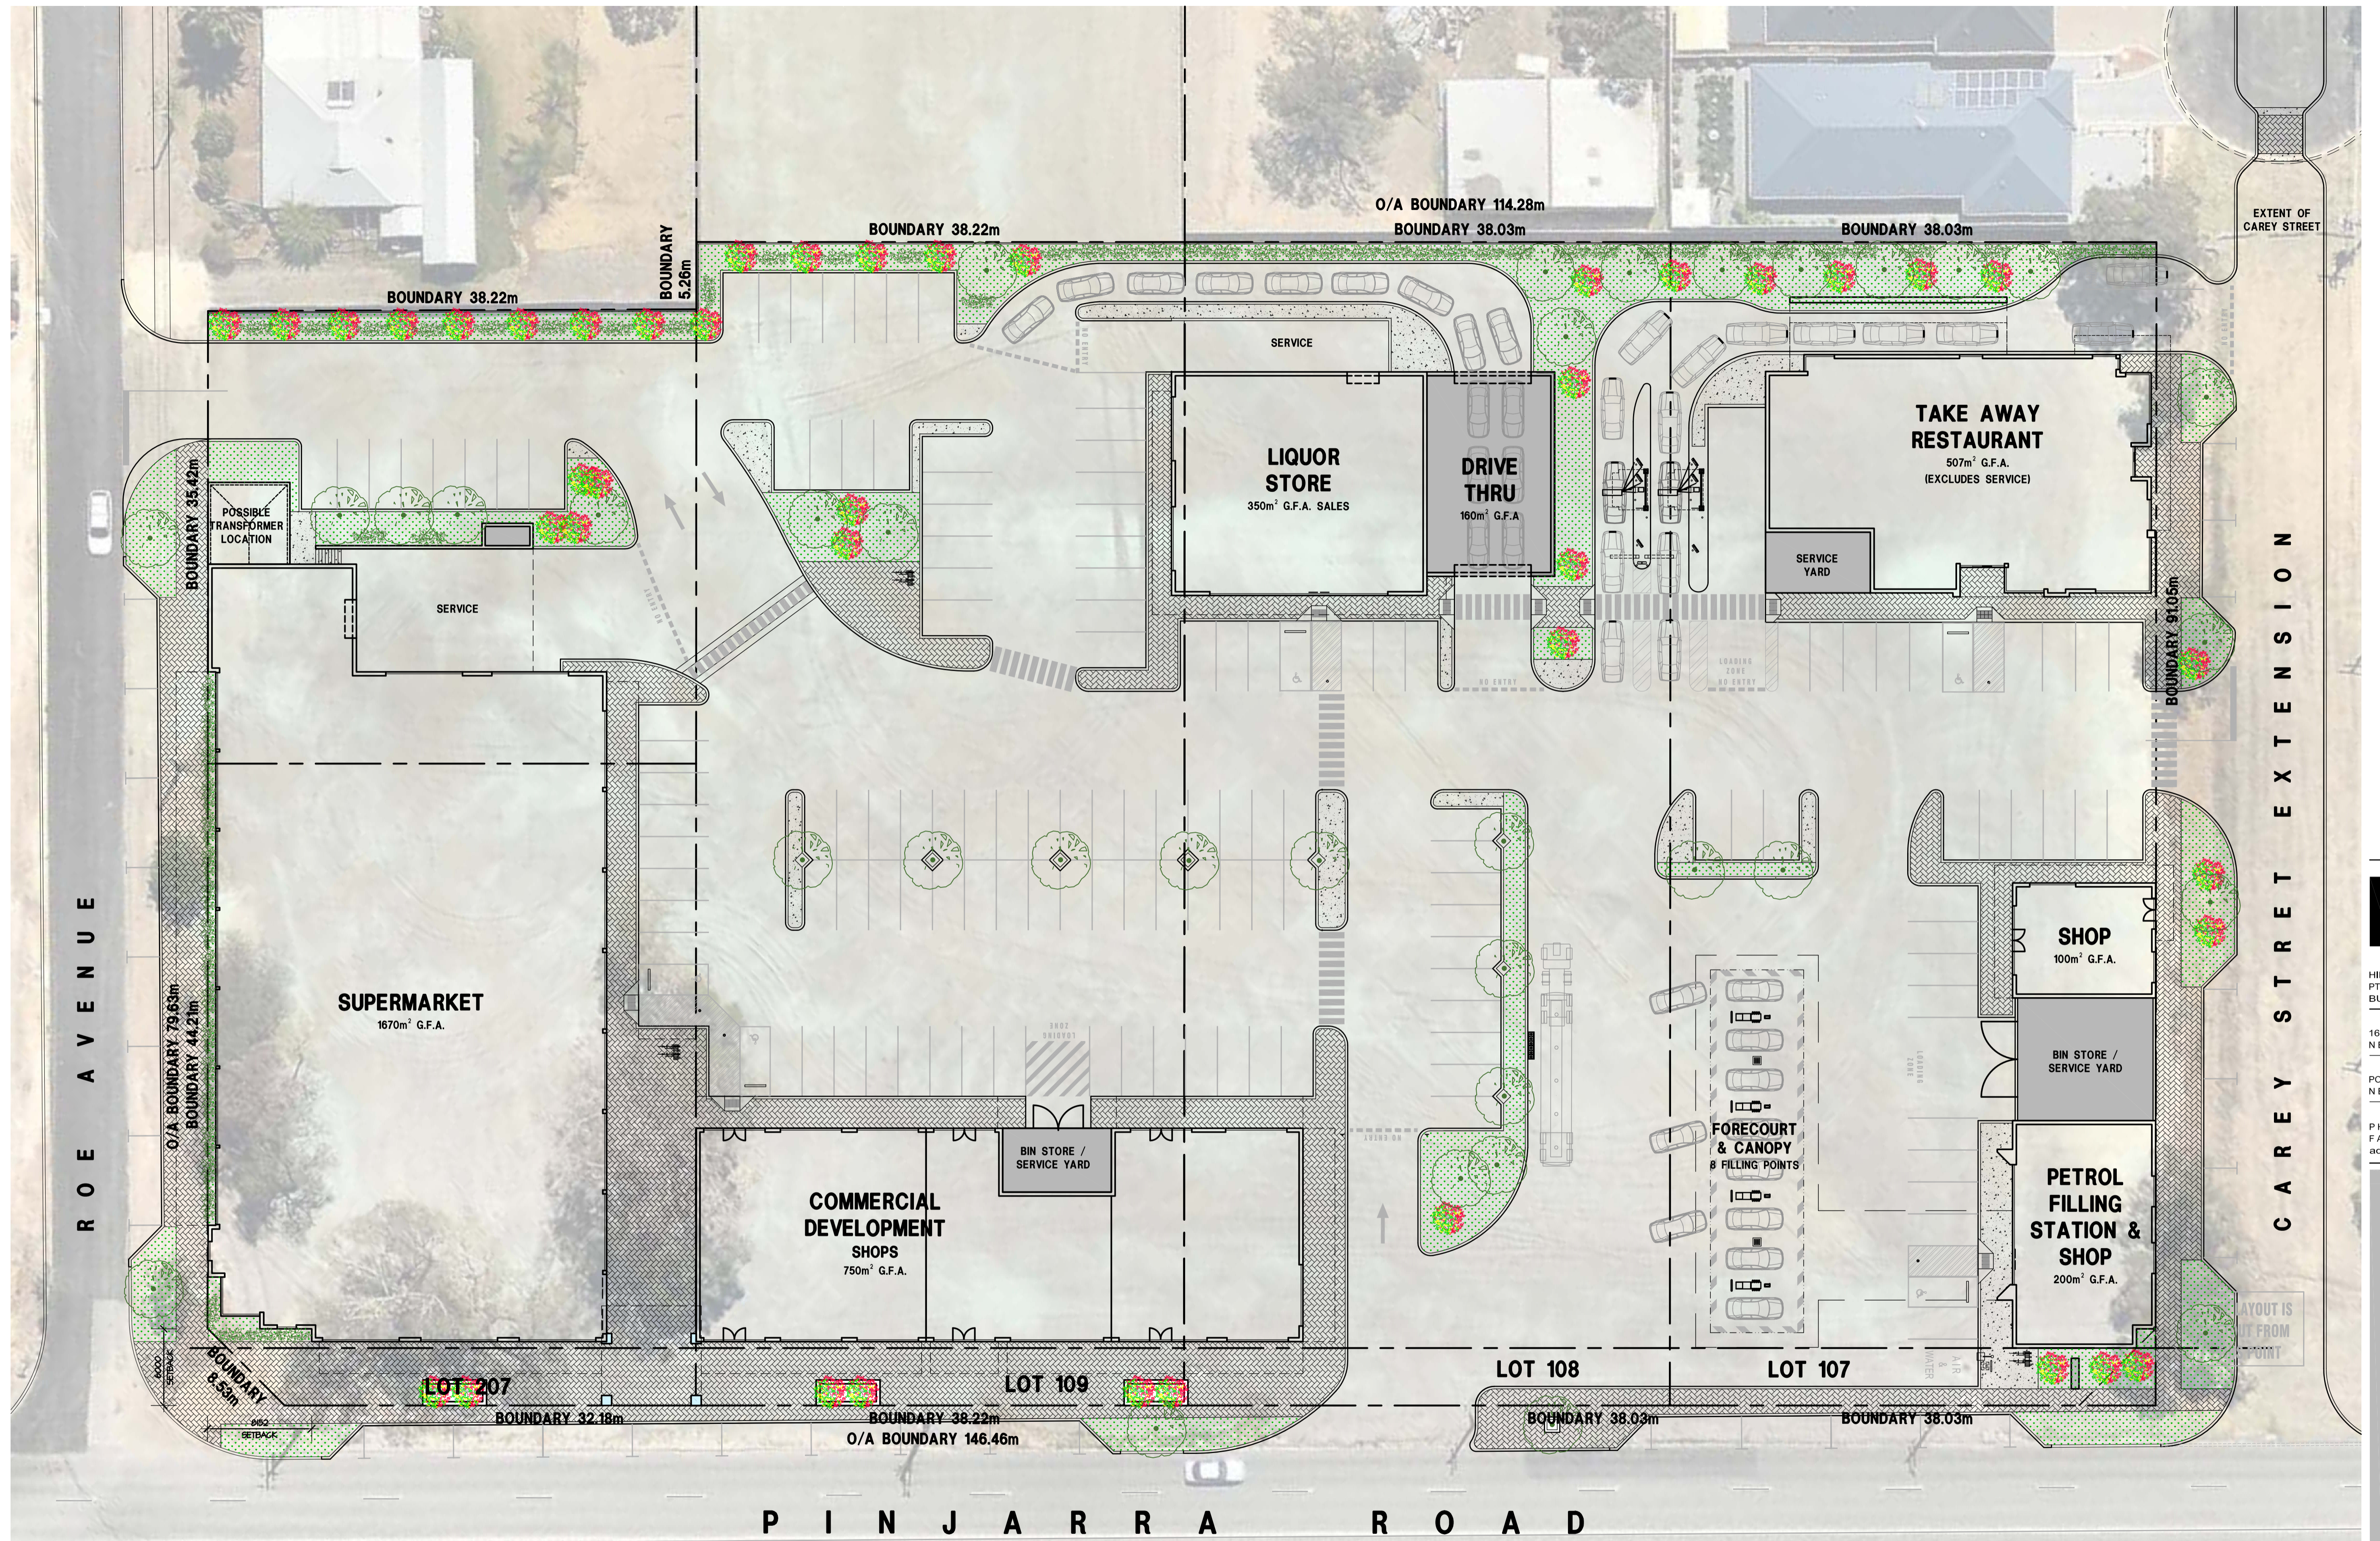

HINDLEY & ASSOCIATES  
PTY LTD  
BUILDING DESIGNERS

166 STIRLING HIGHWAY  
NEDLANDS WA 6909

PO BOX 199  
NEDLANDS WA 6909

PHONE - 9386 6699  
FAX - 9386 6700  
admin@hindley.com.au

DEVELOPMENT APPLICATION

THIS DRAWING IS COPYRIGHT AND MUST NOT BE  
RETAINED, COPIED OR USED WITHOUT THE  
AUTHORITY OF HINDLEY & ASSOCIATES PTY LTD.  
DO NOT SCALE FROM THIS DRAWING.

THE CONTRACTOR AND HIS SUBCONTRACTORS ARE  
TO VERIFY ALL DIMENSIONS ON SITE BEFORE MAKING  
SHOP DRAWINGS OR COMMENCING MANUFACTURE.  
THIS IS A COMPUTER GENERATED DRAWING AND  
SHALL NOT BE ALTERED BY HAND.


HINDLEY & ASSOCIATES P/L  
AS TRUSTEE FOR  
HINDLEY TRUST  
ACN No. 088 989 904



NO:	DATE:	REVISION:	DRAWN:	CHECK:
A	22.09.16	REVISED SITE LAYOUT	J	SJH
B	25.10.16	REVISED CROSSOVER AS PER DVC	J	SJH

PROPOSED SITE PLAN WITH AERIAL OVERLAY

SCALE 1:250

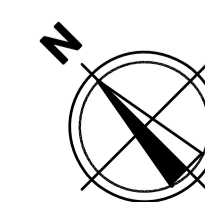

**PROPOSED COMMERCIAL DEVELOPMENT**  
**LOTS 107 - 109, 207 & 503**  
**PINJARRA ROAD, PINJARRA**  
for GOLDHIGH CORPORATION Pty Ltd.

Date - 03.03.16  
Design - SJH  
Drawn - CPH  
Checked - SJH  
Scale - 1:250  
Job No. - 0604  
Dwg - DA02  
Rev - B

A1 SHEET