



SITE PLAN
SHOWING SELECTED LEVELS AND DETAIL OVER
LOT 1 IN DP 91298 BEING No.75-77 KELLICK STREET, WATERLOO.

DATUM : A.H.D.

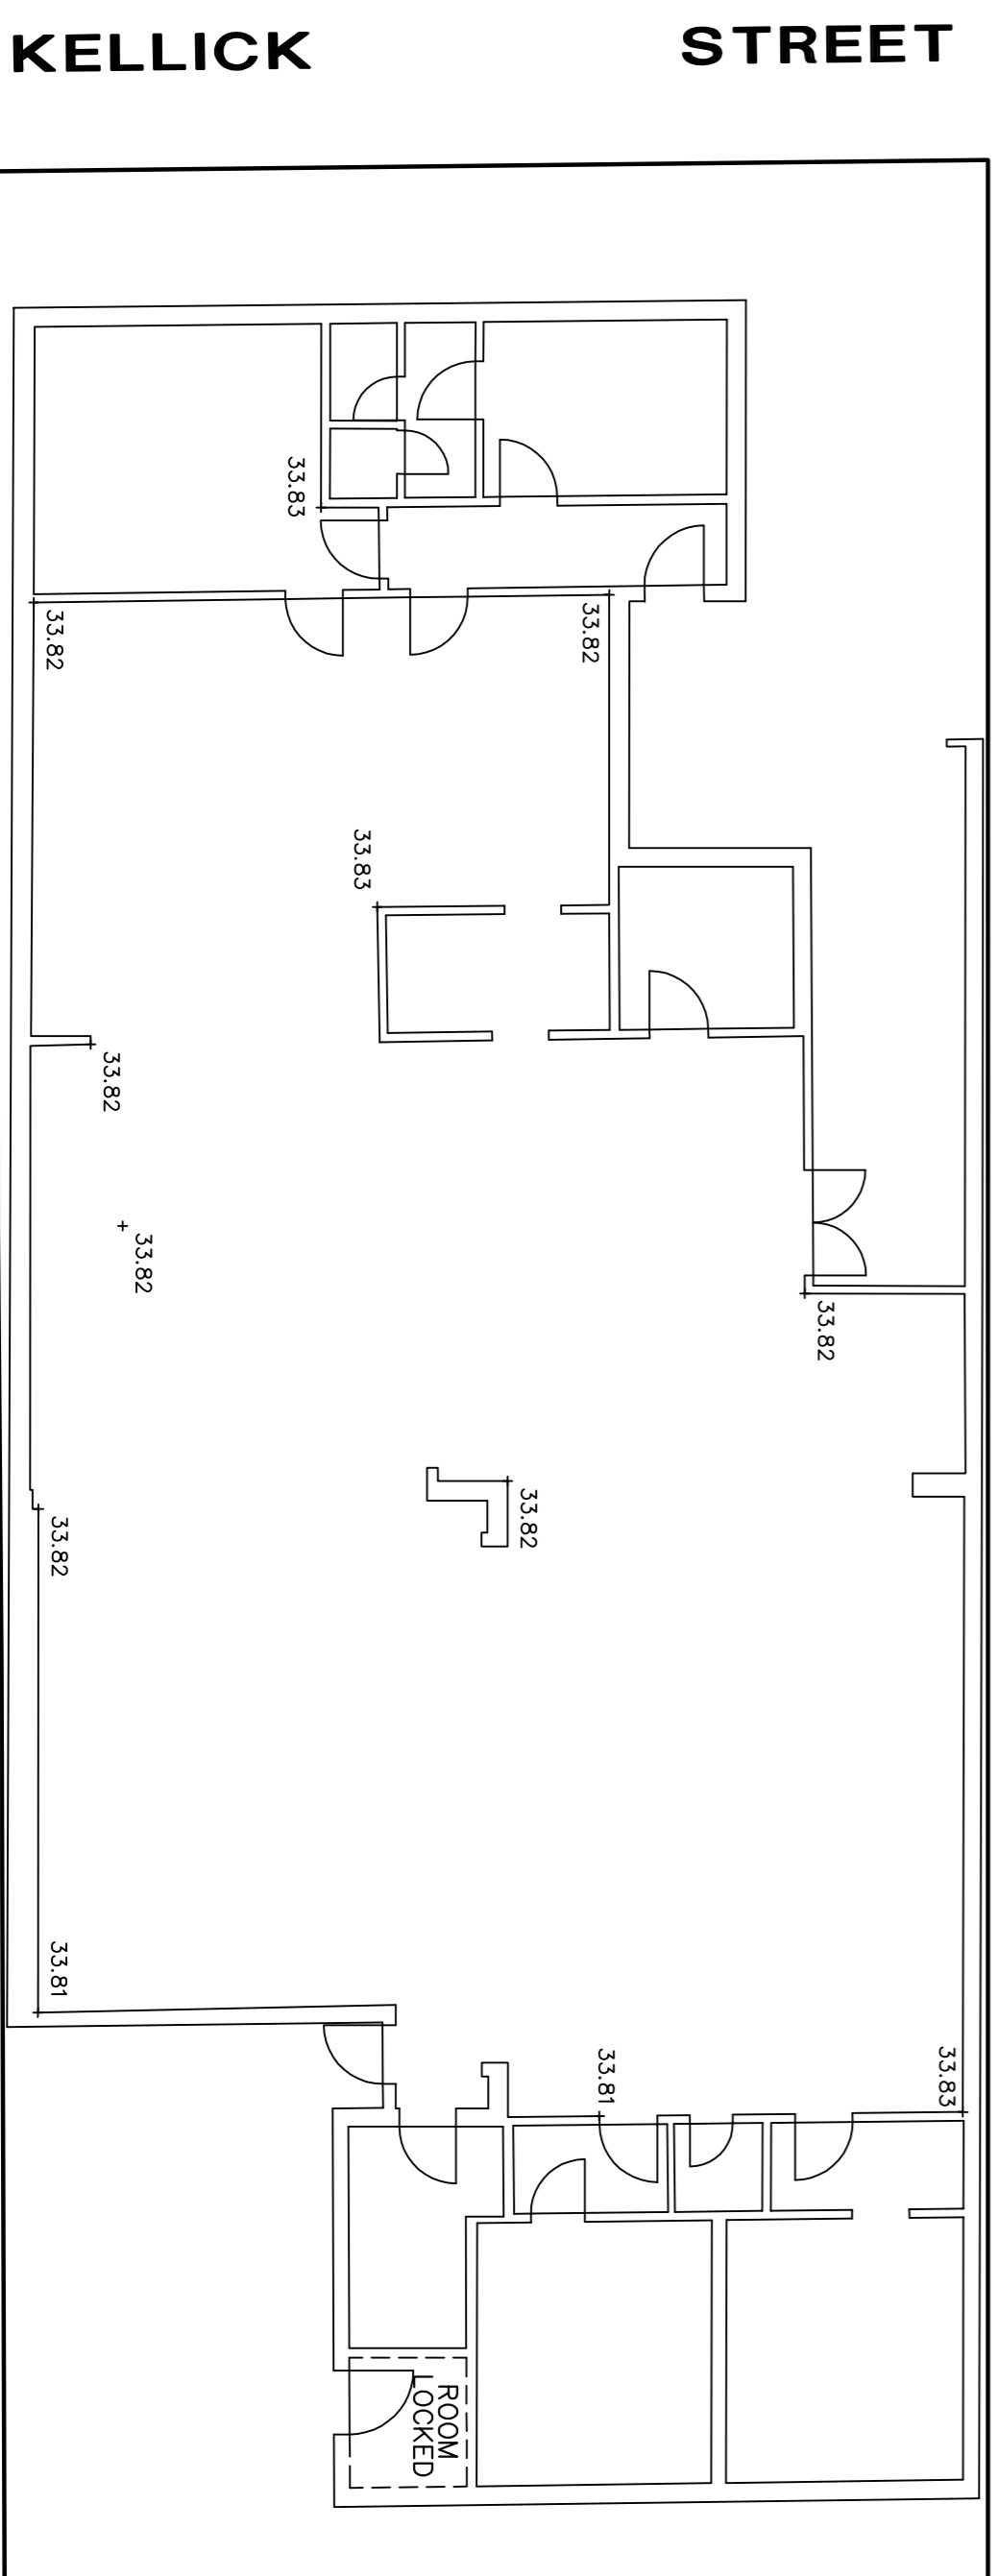


PLOT SCALE 1 : 100 ON A1 SHEET

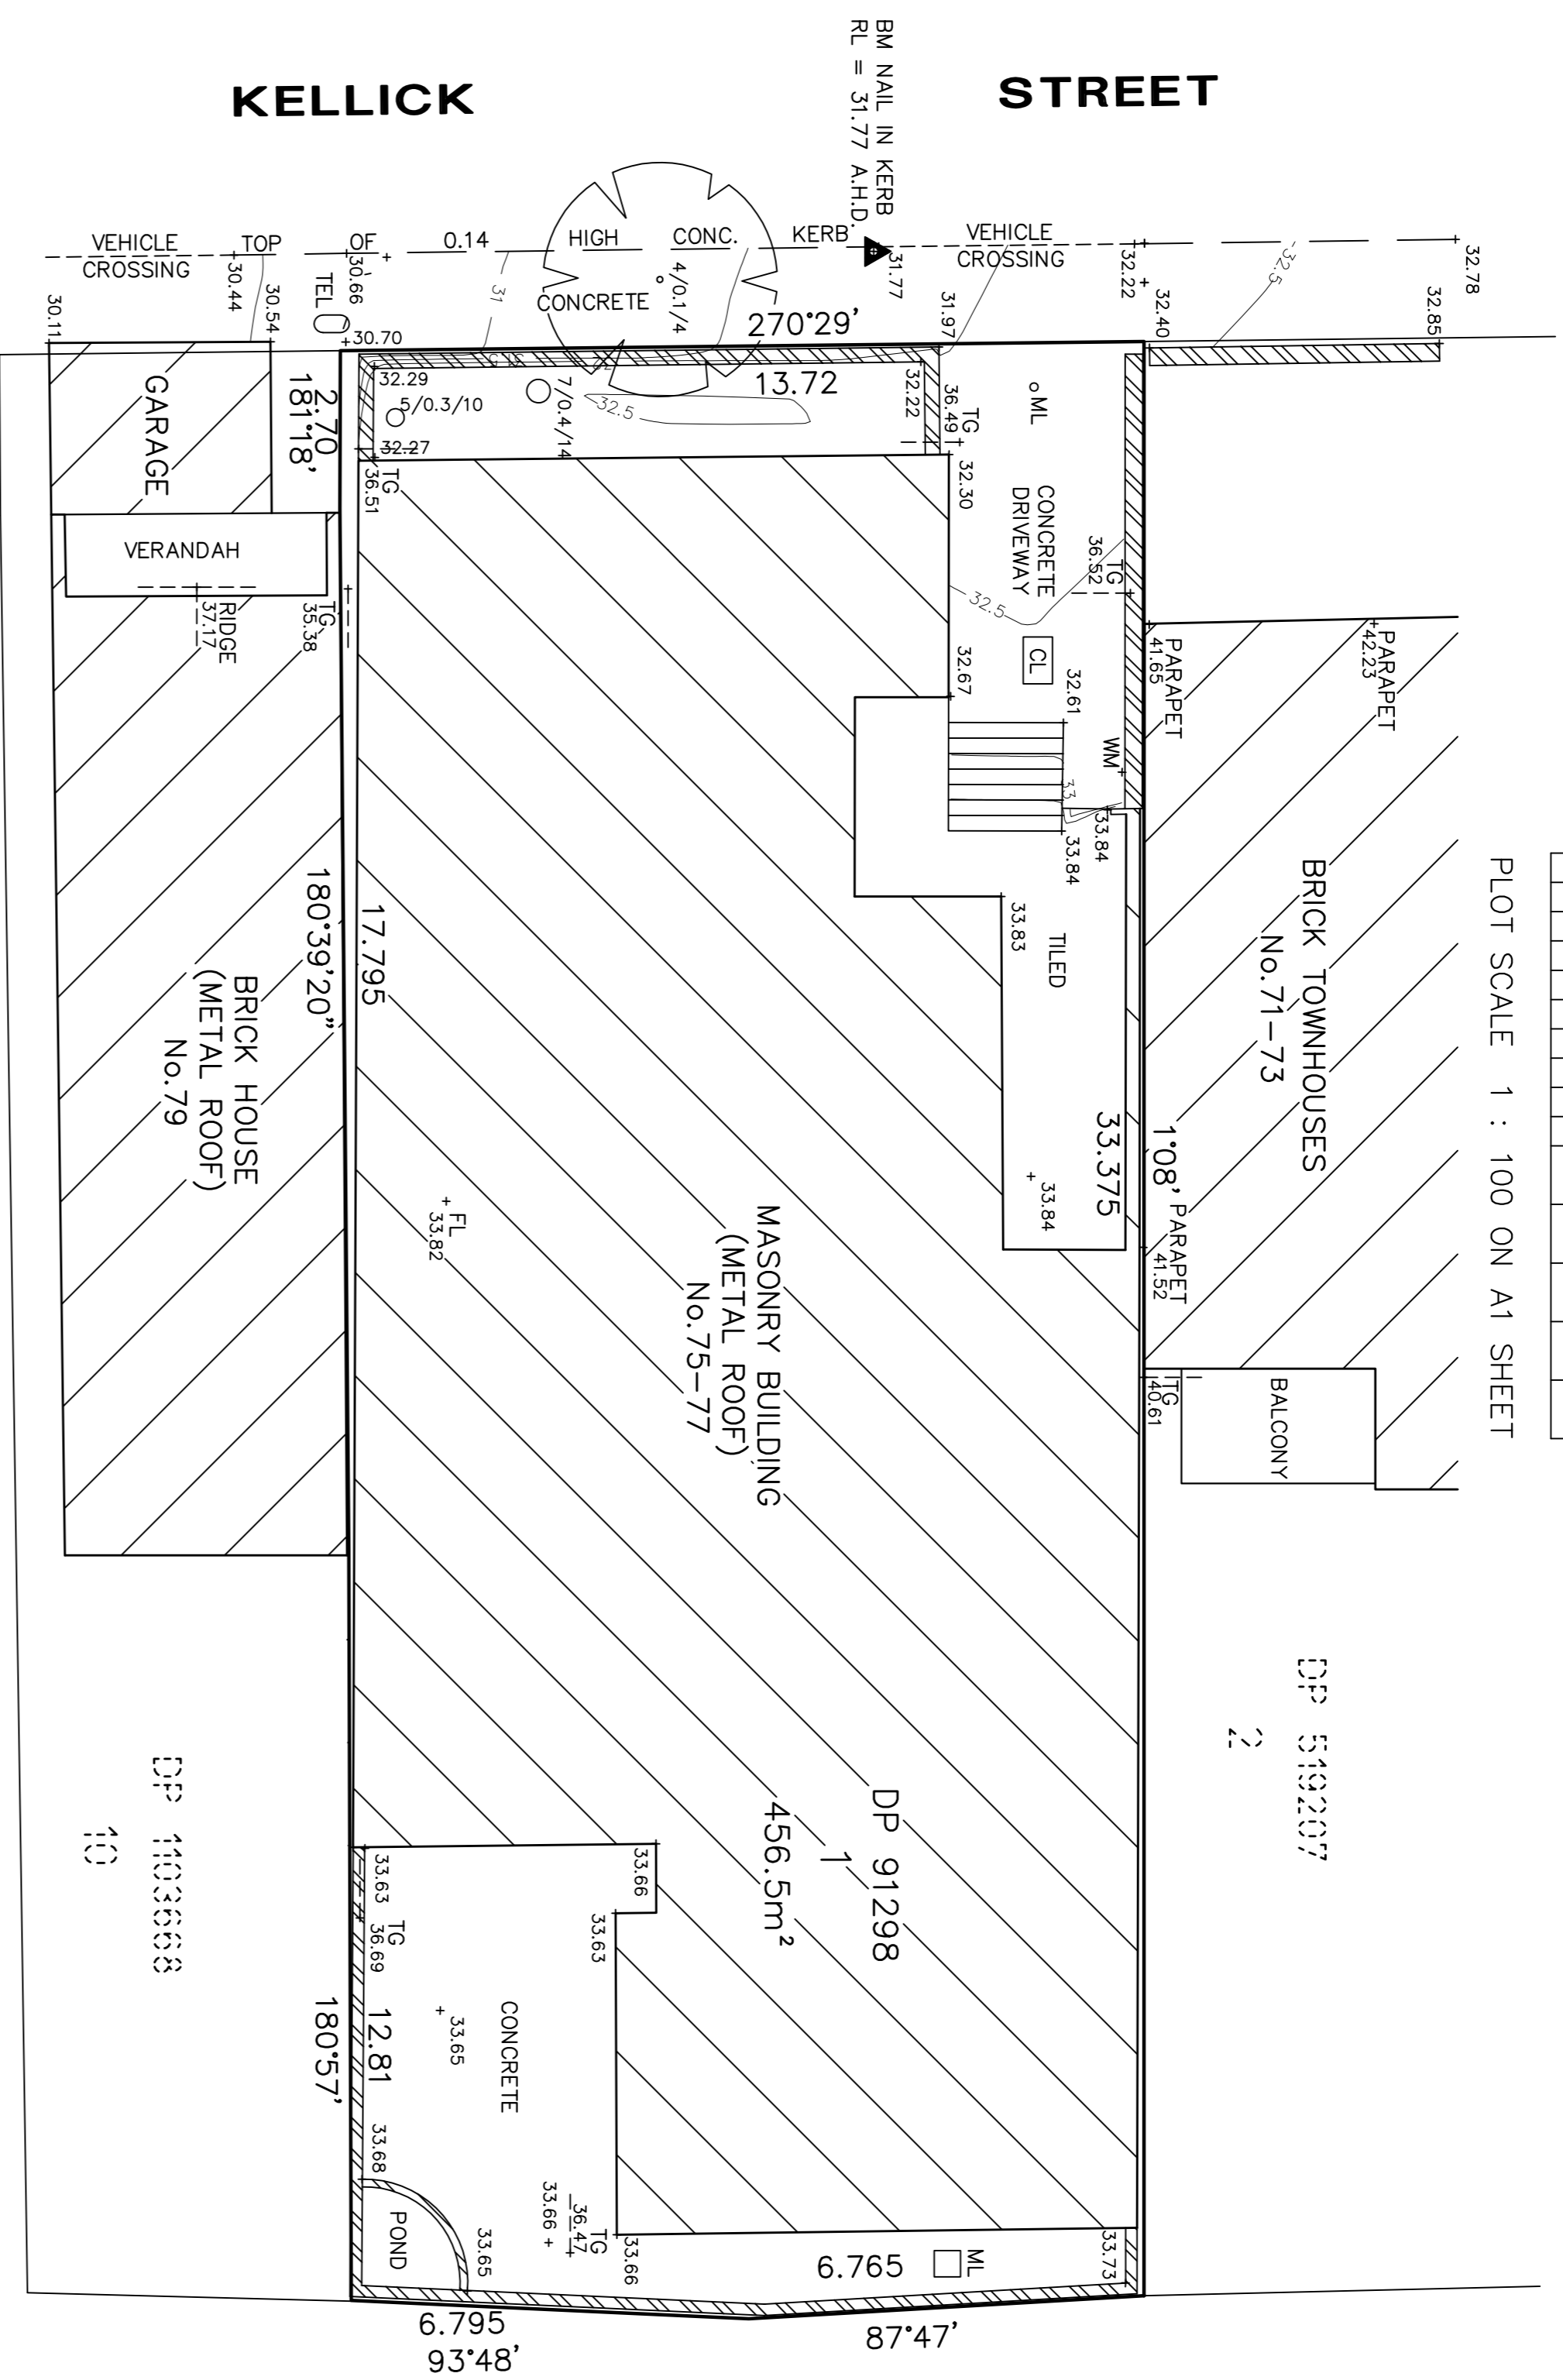

- LEGEND**
- CL CONCRETE LID
 - FL FLOOR LEVEL
 - ML METAL LID
 - TEL TELEPHONE
 - TG TOP OF GUTTER
 - WM WATER METER
- 12/0/4/9 TREE WITH APPROX. - 12m SPREAD
- 0.4m DIAMETER
- 9m HEIGHT

- NOTES:**
- 1) SURVEY MARKS MUST BE PLACED PRIOR TO ANY CONSTRUCTION WORK.
 - 2) ORIGIN OF LEVELS SSM 16650, RL=33.062 A.H.D.
 - 3) BOUNDARY DIMENSIONS AND AREA OBTAINED FROM DP 91298 & CONFIRMED FROM SITE SURVEY
 - 4) SITE SURVEY HAS BEEN CARRIED OUT
 - 5) AT TIME OF SURVEY PLOTTED
 - 6) BEARINGS ARE ON MAGNETIC MERIDIAN.
 - 7) EXTEND OF TREE CANOPY IS APPROXIMATE & DIAGRAMMATIC ONLY.
 - 8) THE INFORMATION ON THIS SURVEY IS TO BE USED FOR DESIGN AND DA PURPOSES ONLY. SURVEY MARKS MUST BE PLACED PRIOR TO ANY CONSTRUCTION.
 - 9) CONTOURS ARE COMPUTER GENERATED AND SPOT LEVELS SHOULD BE USED IN PREFERENCE TO SERVICE AUTHORITIES HAVE NOT BEEN INVESTIGATED.
 - 10) ONLY THOSE SERVICES THAT ARE VISIBLE AND ACCESSIBLE AT THE DATE OF HAVE BEEN SHOWN.
 - 11) SERVICES SHOWN ARE INDICATIVE ONLY, OTHER SERVICES MAY EXIST THAT ARE NOT SHOWN. THEREFORE FIELD CONFIRMATION OF THEIR EXACT POSITION SHOULD BE MADE PRIOR TO COMMENCEMENT OF EXCAVATION.
 - 12) IF THERE IS ANY POINT OR FEATURE (e.g. FLOOR LEVEL, WALL POSITION, ROOF RIDGE ETC) CRITICAL TO THE PREPARATION OF DESIGN PLANS OR CONSTRUCTION, THAT POINT SHOULD BE ACCURATELY LOCATED PRIOR TO THE COMPLETION OF THOSE PLANS OR COMMENCEMENT OF CONSTRUCTION.
 - 13) DIAGRAMMATIC ONLY.

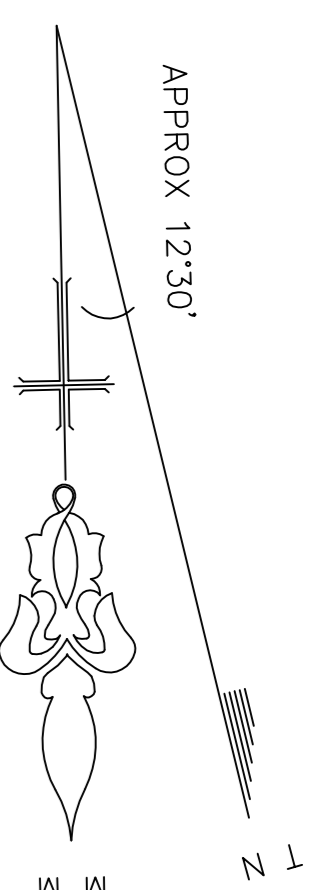

COPYRIGHT WARNING
THE INFORMATION SHOWN/CONTAINED IN THIS DRAWING/FILE IS COPYRIGHTED. THE INFORMATION MAY ONLY BE USED FOR THE PURPOSE FOR WHICH IT WAS PRODUCED. NO PART OF THIS DRAWING/FILE MAY BE USED OR REPRODUCED, IN PART OR WHOLE, FOR ANY OTHER CLIENT, PERSON OR COMPANY WITHOUT THE PRIOR WRITTEN PERMISSION OF HILL & BLUME PTY. LTD.

Hill & Blume Pty Ltd
102 Crown Street
Woolloomooloo
NSW 2011
Tel (02) 9332 4888
Fax (02) 9331 6422
ACN 000 721 004 surveyors@hillandblume.com.au
DATE OF SURVEY: 01/11/16 REF No. 57851
CAD FILE: 57851002A.DWG
ISSUE "A"