



PROJECT:
EXISTING CONDITIONS
-
82 - 86 CLARKE STREET
SOUTH MELBOURNE
ELEVATIONS - SHEET 2

The contractor is responsible for setting out and checking all levels before commencing work.
Figured dimensions to take precedence over scale.
All work is to be in accordance with The Building Code of Australia. This plan is copyright.
No responsibility will be taken for structural work unless we supervise this work.

| | |
|----------------|----------------------|
| DRAWN BY SM | |
| CHECKED | |
| SCALE 1:50 | FILE NO. 10-20 |
| DATE JULY 2010 | NO. OF SHEETS 3 of 4 |
| DWG NO. E403 | |

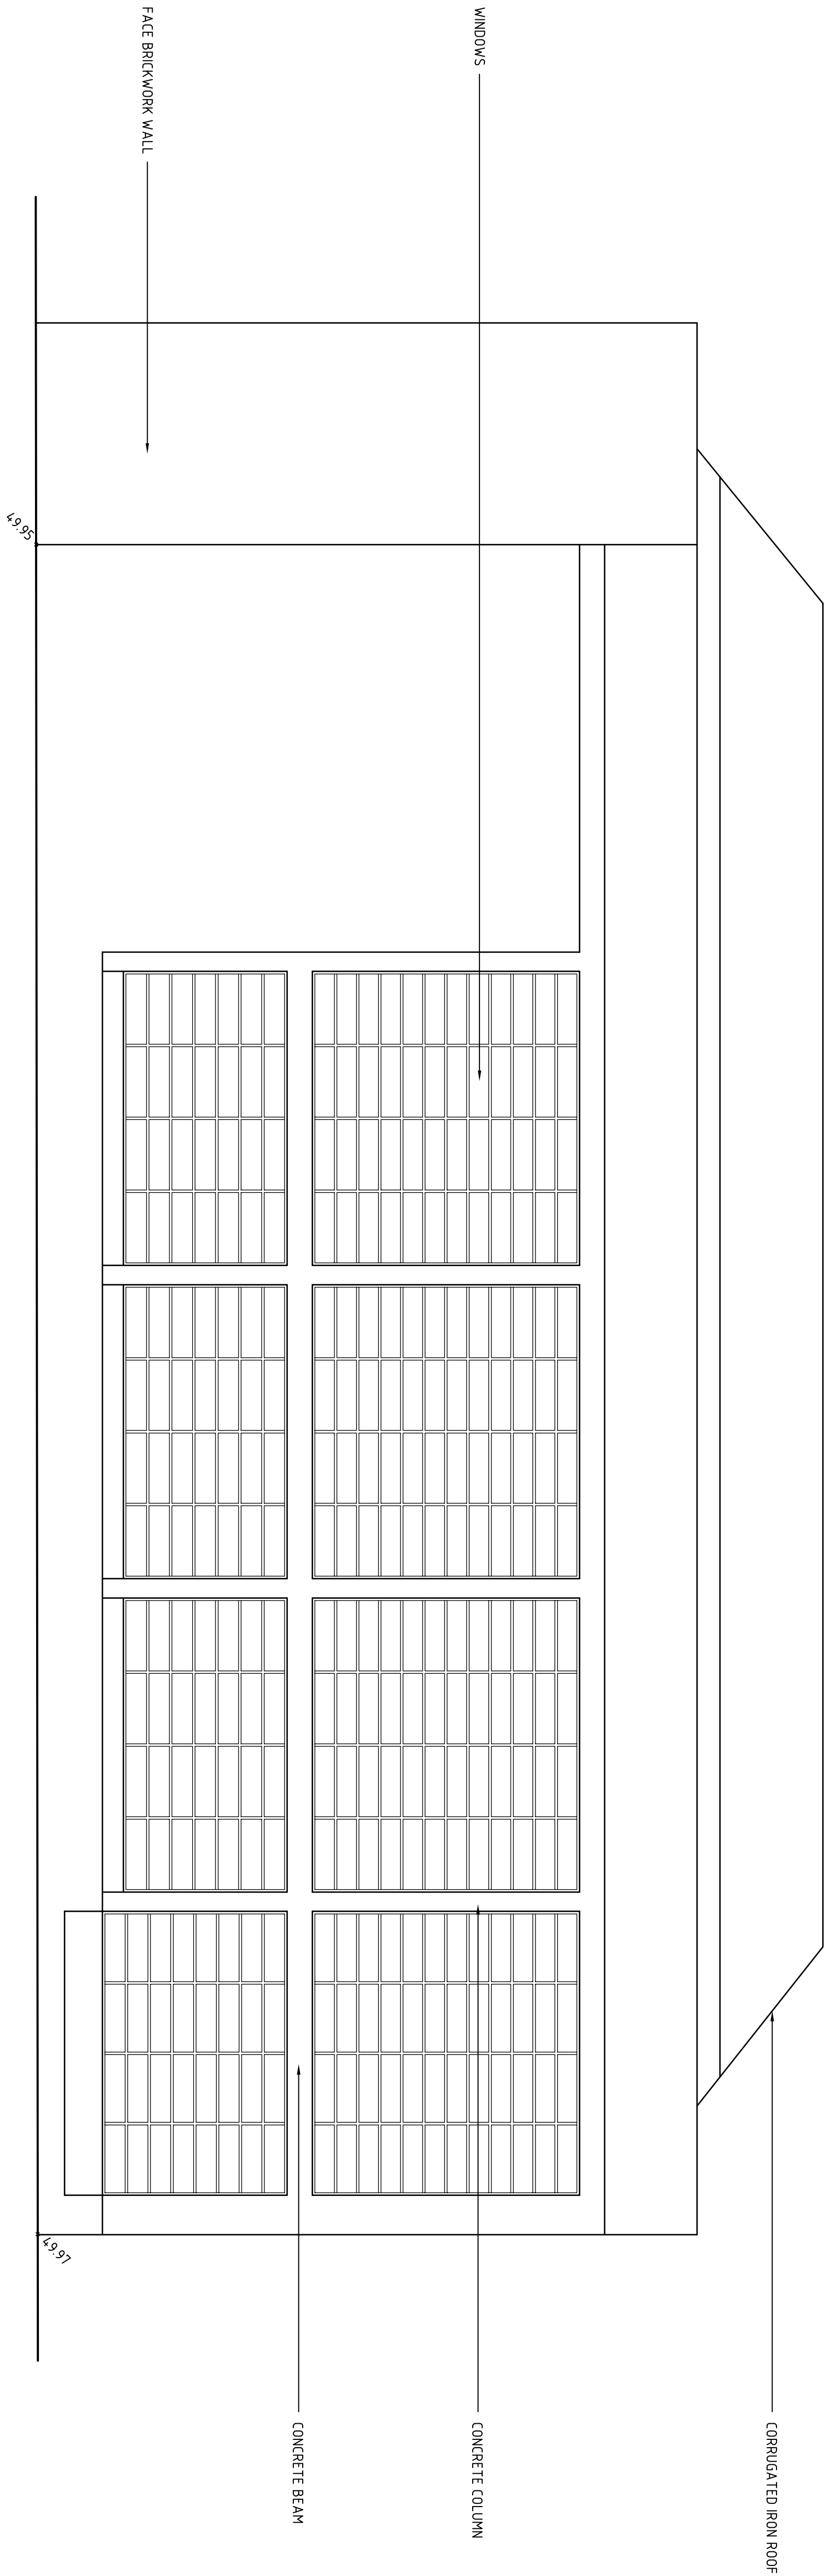

EXISTING SOUTH EAST ELEVATION
SCALE 1:50

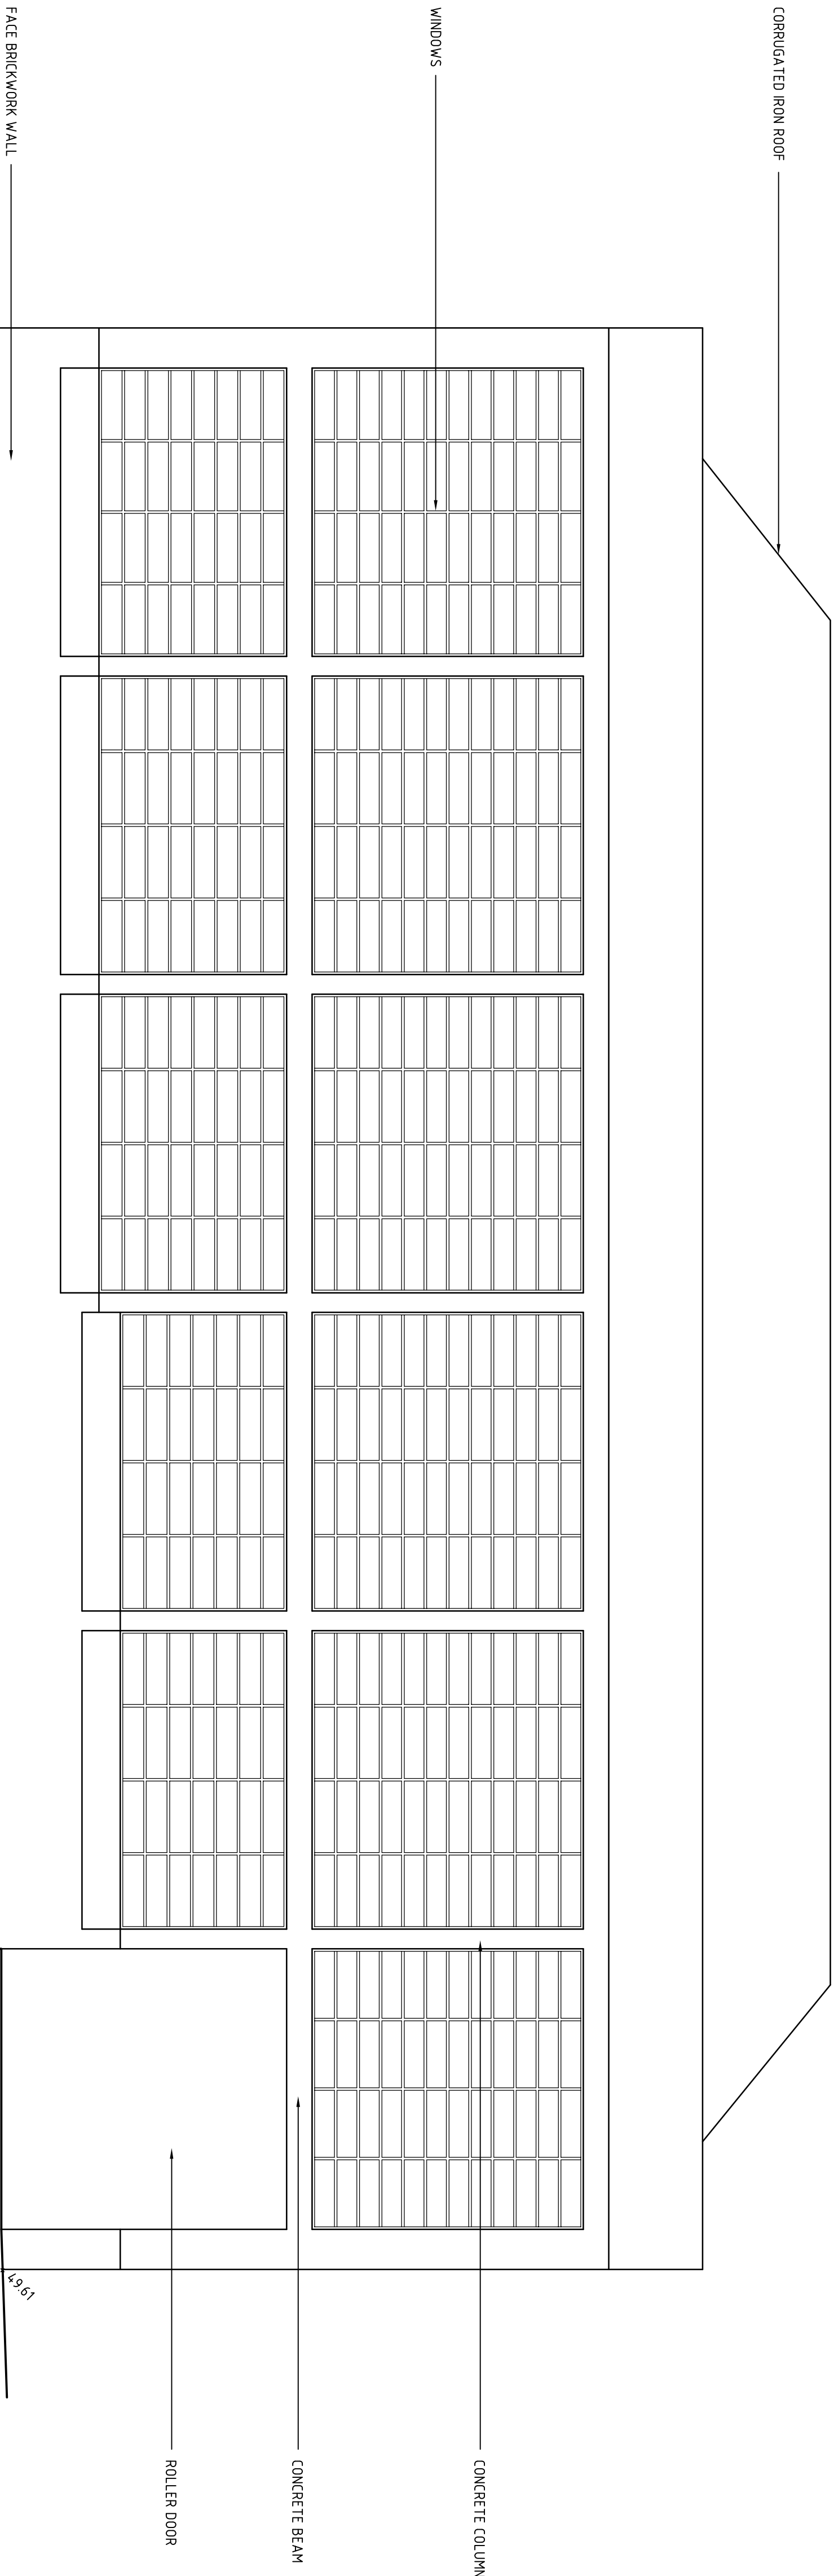

EXISTING NORTH WEST ELEVATION
SCALE 1:50