


FOR PRICING ONLY  
 NOT FOR CONSTRUCTION  
 PRELIMINARY

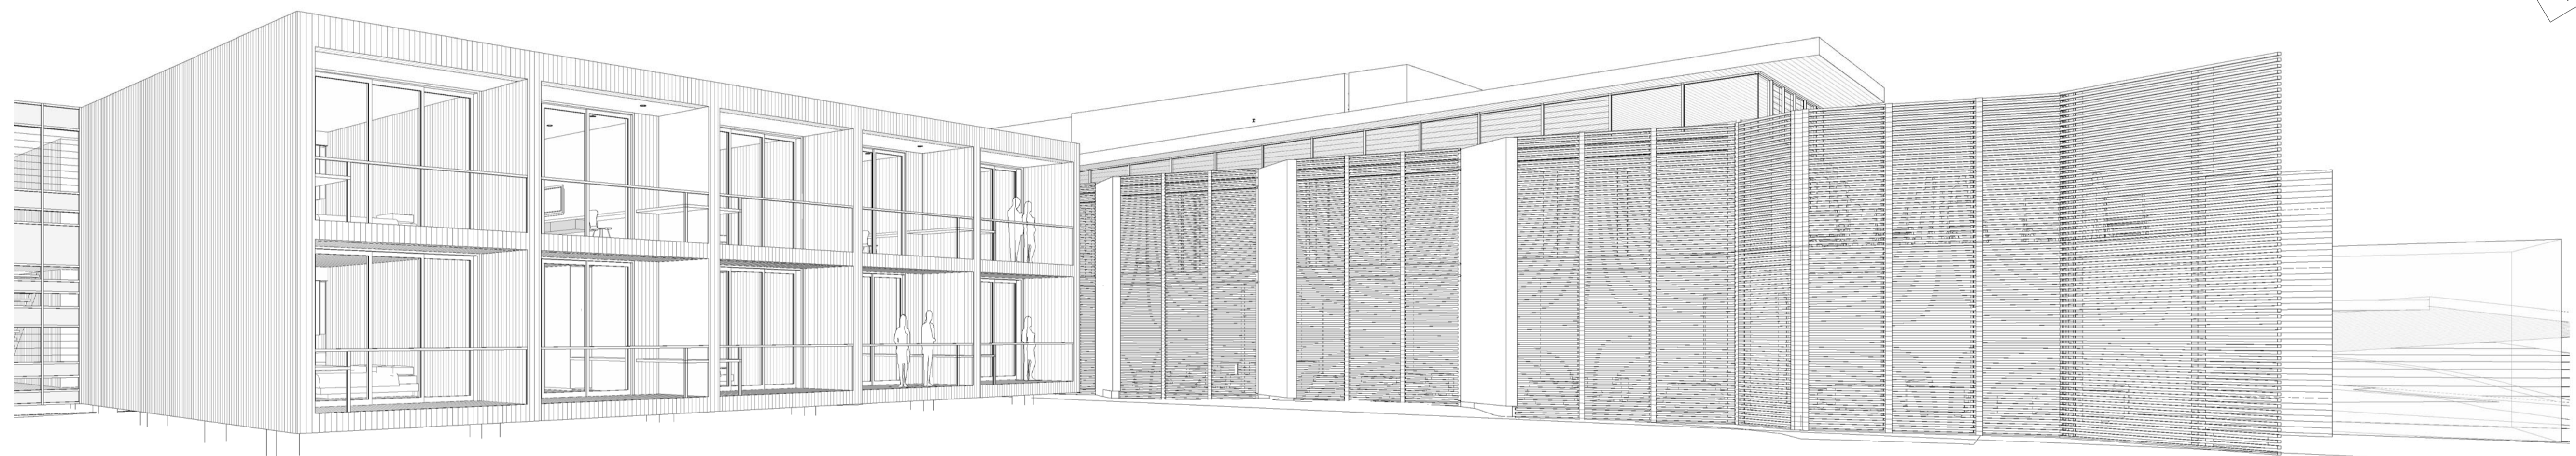

REV	DATE	DESCRIPTION	INT.

# KINGLAKE RESORT DEVELOPMENT

2 BEALE AVENUE - KINGLAKE CENTRAL

## DRAWING LIST

SHEET NUMBER	SHEET NAME
TP01	SITE PLAN & ELEVATION
TP02	HOTEL LOWER GROUND FLOOR PLAN
TP03	HOTEL GROUND FLOOR PLAN
TP04	HOTEL ELEVATIONS
TP05	GALLERY PLAN, SECTION & ELEVATIONS
TP06	CHALET PLANS, ELEVATIONS & SECTION
TP07	OUT HOUSES PLANS, SECTIONS & ELEVATIONS
TP08	SECTIONS

**bg architecture**

105 carpenter street brighton victoria 3186 australia  
 telephone +613 9592 0466 facsimile +613 9592 4697  
 email bgarch@bgarch.com.au www.bgarchitecture.com.au

project  
**KINGLAKE RESORT**

drawing  
**DRAWING LIST**

scale \_\_\_\_\_ date **09/30/08** ©  
 drawn **Author** checked \_\_\_\_\_  
 job number \_\_\_\_\_  
 dwg number **00** issue \_\_\_\_\_  
 plot date **5/02/2009 5:23:01 PM**