




GROUND FLOOR PLAN
SCALE 1:200

FIRST FLOOR PLAN
SCALE 1:200

PLANNING ISSUE
NOT TO BE USED FOR CONSTRUCTION PURPOSES

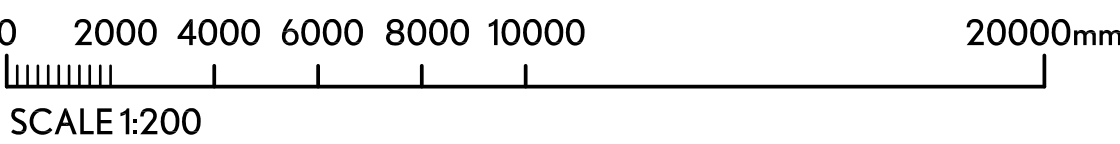

Ahrens Group Pty. Ltd
ABN 76 114 260 230
William Street, Sheoak Log S.A. 5371
PO Box 2 Sheoak Log S.A. 5371
Telephone: (08) 8524 9045.
Facsimile: (08) 8524 9007.
Email: ahrens@ahrens.com.au



DATE	03/03/2009	DRAWN RC	CHECKED AH
SCALE/S	AS SHOWN	FIGURED DIMENSIONS SHALL TAKE PREFERENCE OVER SCALED DRAWINGS. CONTRACTORS SHALL VERIFY ALL DIMENSIONS BEFORE COMMENCING. THESE DRAWINGS ARE COPYRIGHT AND REMAIN THE EXCLUSIVE PROPERTY OF BRYANT CONCEPTS PTY. LTD. ALL RIGHTS RESERVED. REPRODUCTION WITHOUT WRITTEN PERMISSION IS PROHIBITED. COPYRIGHT ©	
TITLE	FLOOR PLANS		
ADDRESS	No. 550 CHURCHILL ROAD, KILBURN SOUTH AUSTRALIA		

BRYANT CONCEPTS BUILDING DESIGNERS & ENGINEERS Bryant Concepts Pty. Ltd Unit 3 66 Rundle St. Kent Town SA 5067 T +61 8 8362 8860 F +61 8 8362 8890 E enquiries@bryantconcepts.com.au ABN 88 058 222 950		CLIENT AHRENS GROUP PTY LTD		JOB # 09-061	
PROJECT PROPOSED WAREHOUSES & OFFICES WITH ASSOCIATED CARPARKING & LANDSCAPING FOR AVLAGUAS NOMINEES PTY LTD		SHEET # PL2		REV. 1.	

ISSUED TO CLIENT	07/05/2009	RC	1.
ISSUED TO CLIENT	10/03/2009	DS	0.
DESCRIPTION	DATE	BY	REV.