



1 SINGLE STORY OPTION
FRONT ELEVATION 1:100

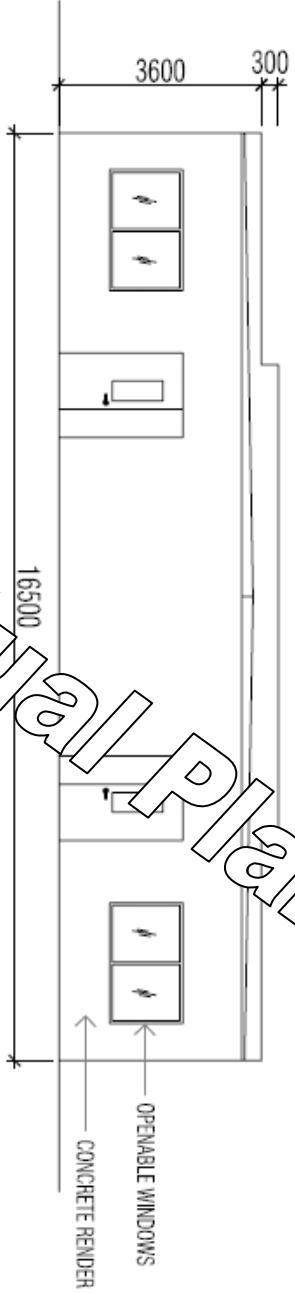

2 SINGLE STORY OPTION
BACK ELEVATION 1:100

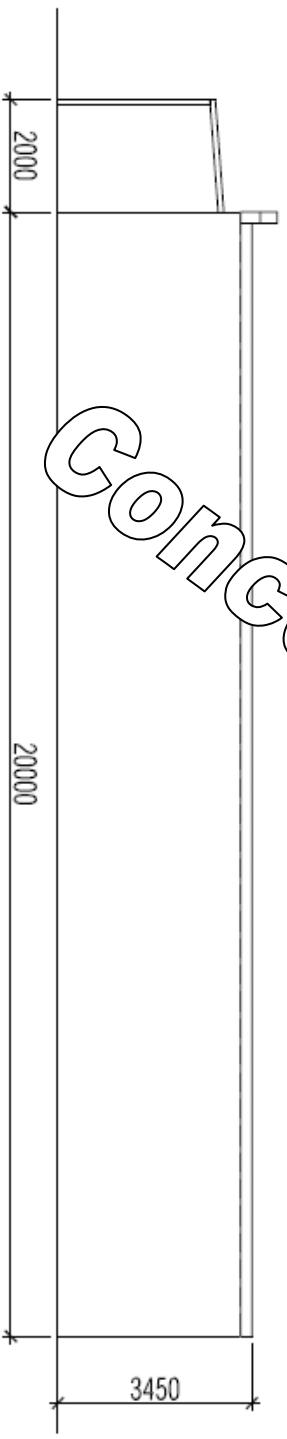

3 SINGLE STORY OPTION
SIDE ELEVATION 1:100

Conceptual Plans Only

General Notes

No.	Revisions/Issues	Date

For Name and Address
 * Double check for A. Green
 Hints: There's always an asterisk design
 on the left side. Please do not for
 consistency.

Project Name and Address
 72 High Street
 Morayborough
 Option 1
 Elevations

Project 72 High Street	Scale 1:100 @ A3	Sheet 04
Date 06.03.10		