

VIC SQ.




DWG NO	DWG TITLE	REVISION	DATE
MK0098	LOWER GROUND 2 FLOOR PLAN	REV. J	29.06.2022

BIMcloud: BIMSERVER23 - BIMcloud Basic for ARCHICAD 23/17116 Vic Square Slg 2/17116 General PRINT DATE: 29.06.2022



Whilst we endeavour to ensure the contents of these plans are correct at the time of printing, the information they contain is to be used as a guide only. Furnishings and floor coverings are for illustrative purposes only, are not shown to scale nor included in the stated price (unless expressly included). The columns shown may vary in size throughout the Building. All areas are provided in accordance with the Method of Measurement for Residential Property provided by the Property Council of Australia. The plans were completed prior to the completion of final design, engineering and construction of the Building, therefore design, engineering, dimensions, fittings, finishes and specifications are subject to change without notice in accordance with the provisions of the Contract of Sale.

VIC SQ.

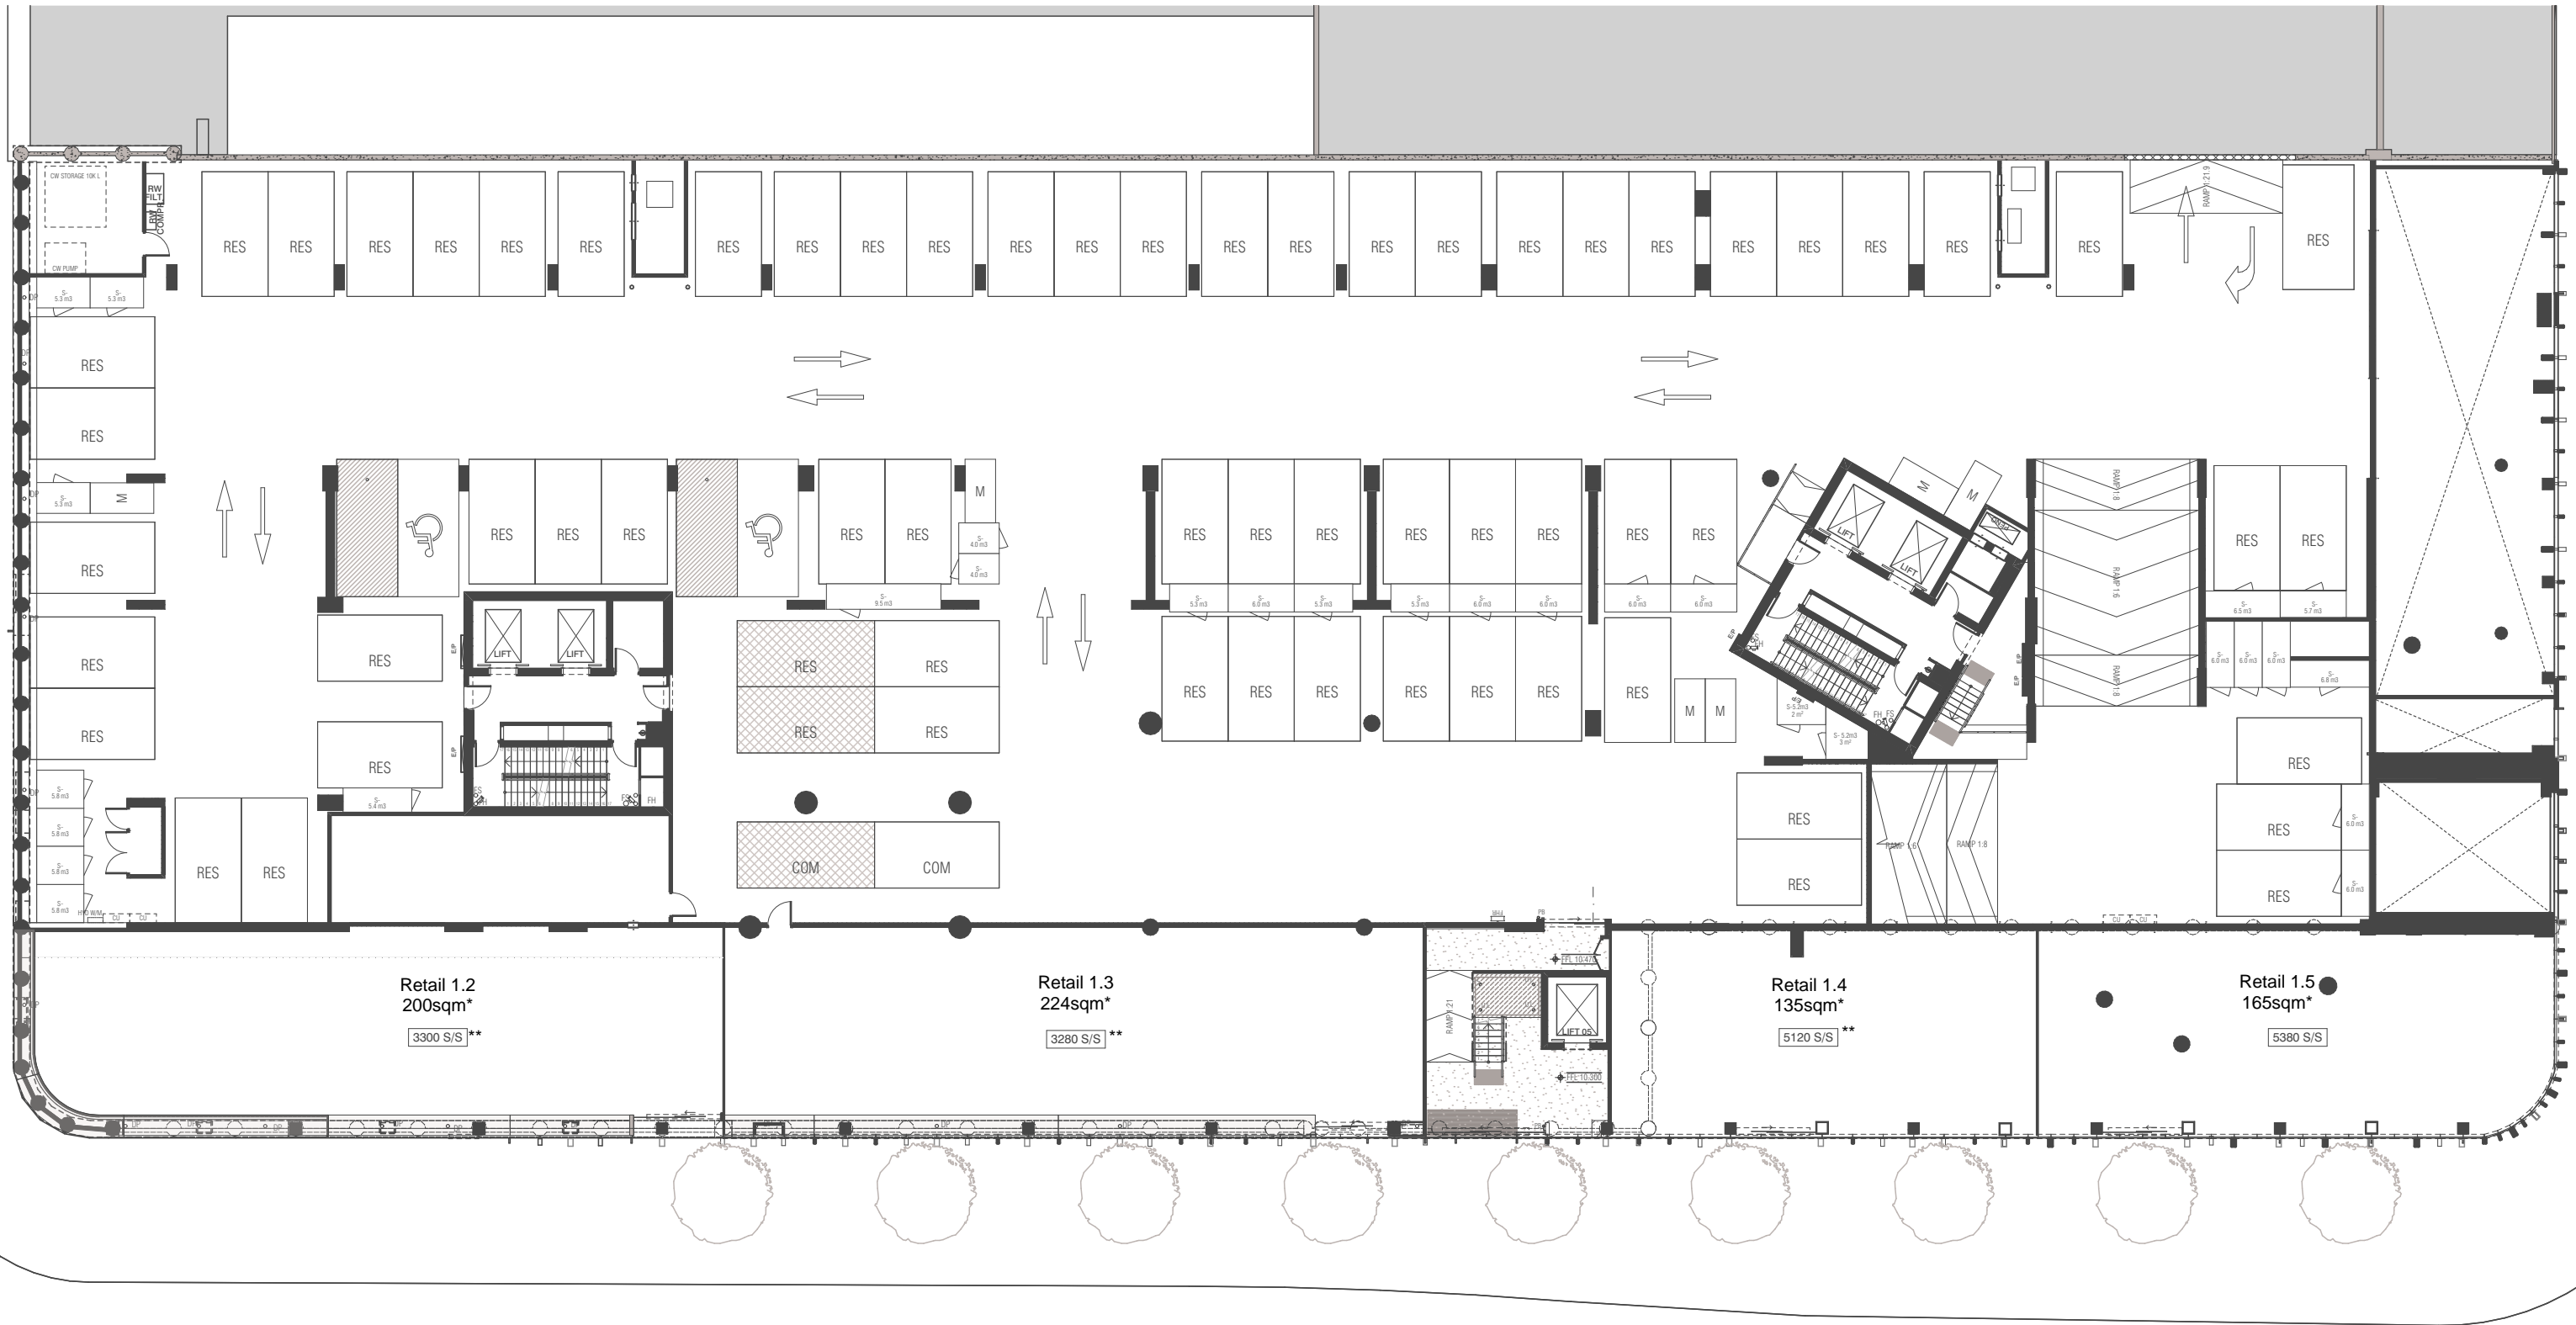

DWG NO	DWG TITLE	REVISION	DATE
MK0099	LOWER GROUND 1 FLOOR PLAN	REV. J	29.06.2022


BIMcloud: BIMSERVER23 - BIMcloud Basic for ARCHICAD 23/17116 Vic Square Slg 2/17116 General

PRINT DATE: 29.06.2022




Whilst we endeavour to ensure the contents of these plans are correct at the time of printing, the information they contain is to be used as a guide only. Furnishings and floor coverings are for illustrative purposes only, are not shown to scale nor included in the stated price (unless expressly included). The columns shown may vary in size throughout the Building. All areas are provided in accordance with the Method of Measurement for Residential Property provided by the Property Council of Australia. The plans were completed prior to the completion of final design, engineering and construction of the Building, therefore design, engineering, dimensions, fittings, finishes and specifications are subject to change without notice in accordance with the provisions of the Contract of Sale.

VIC SQ.

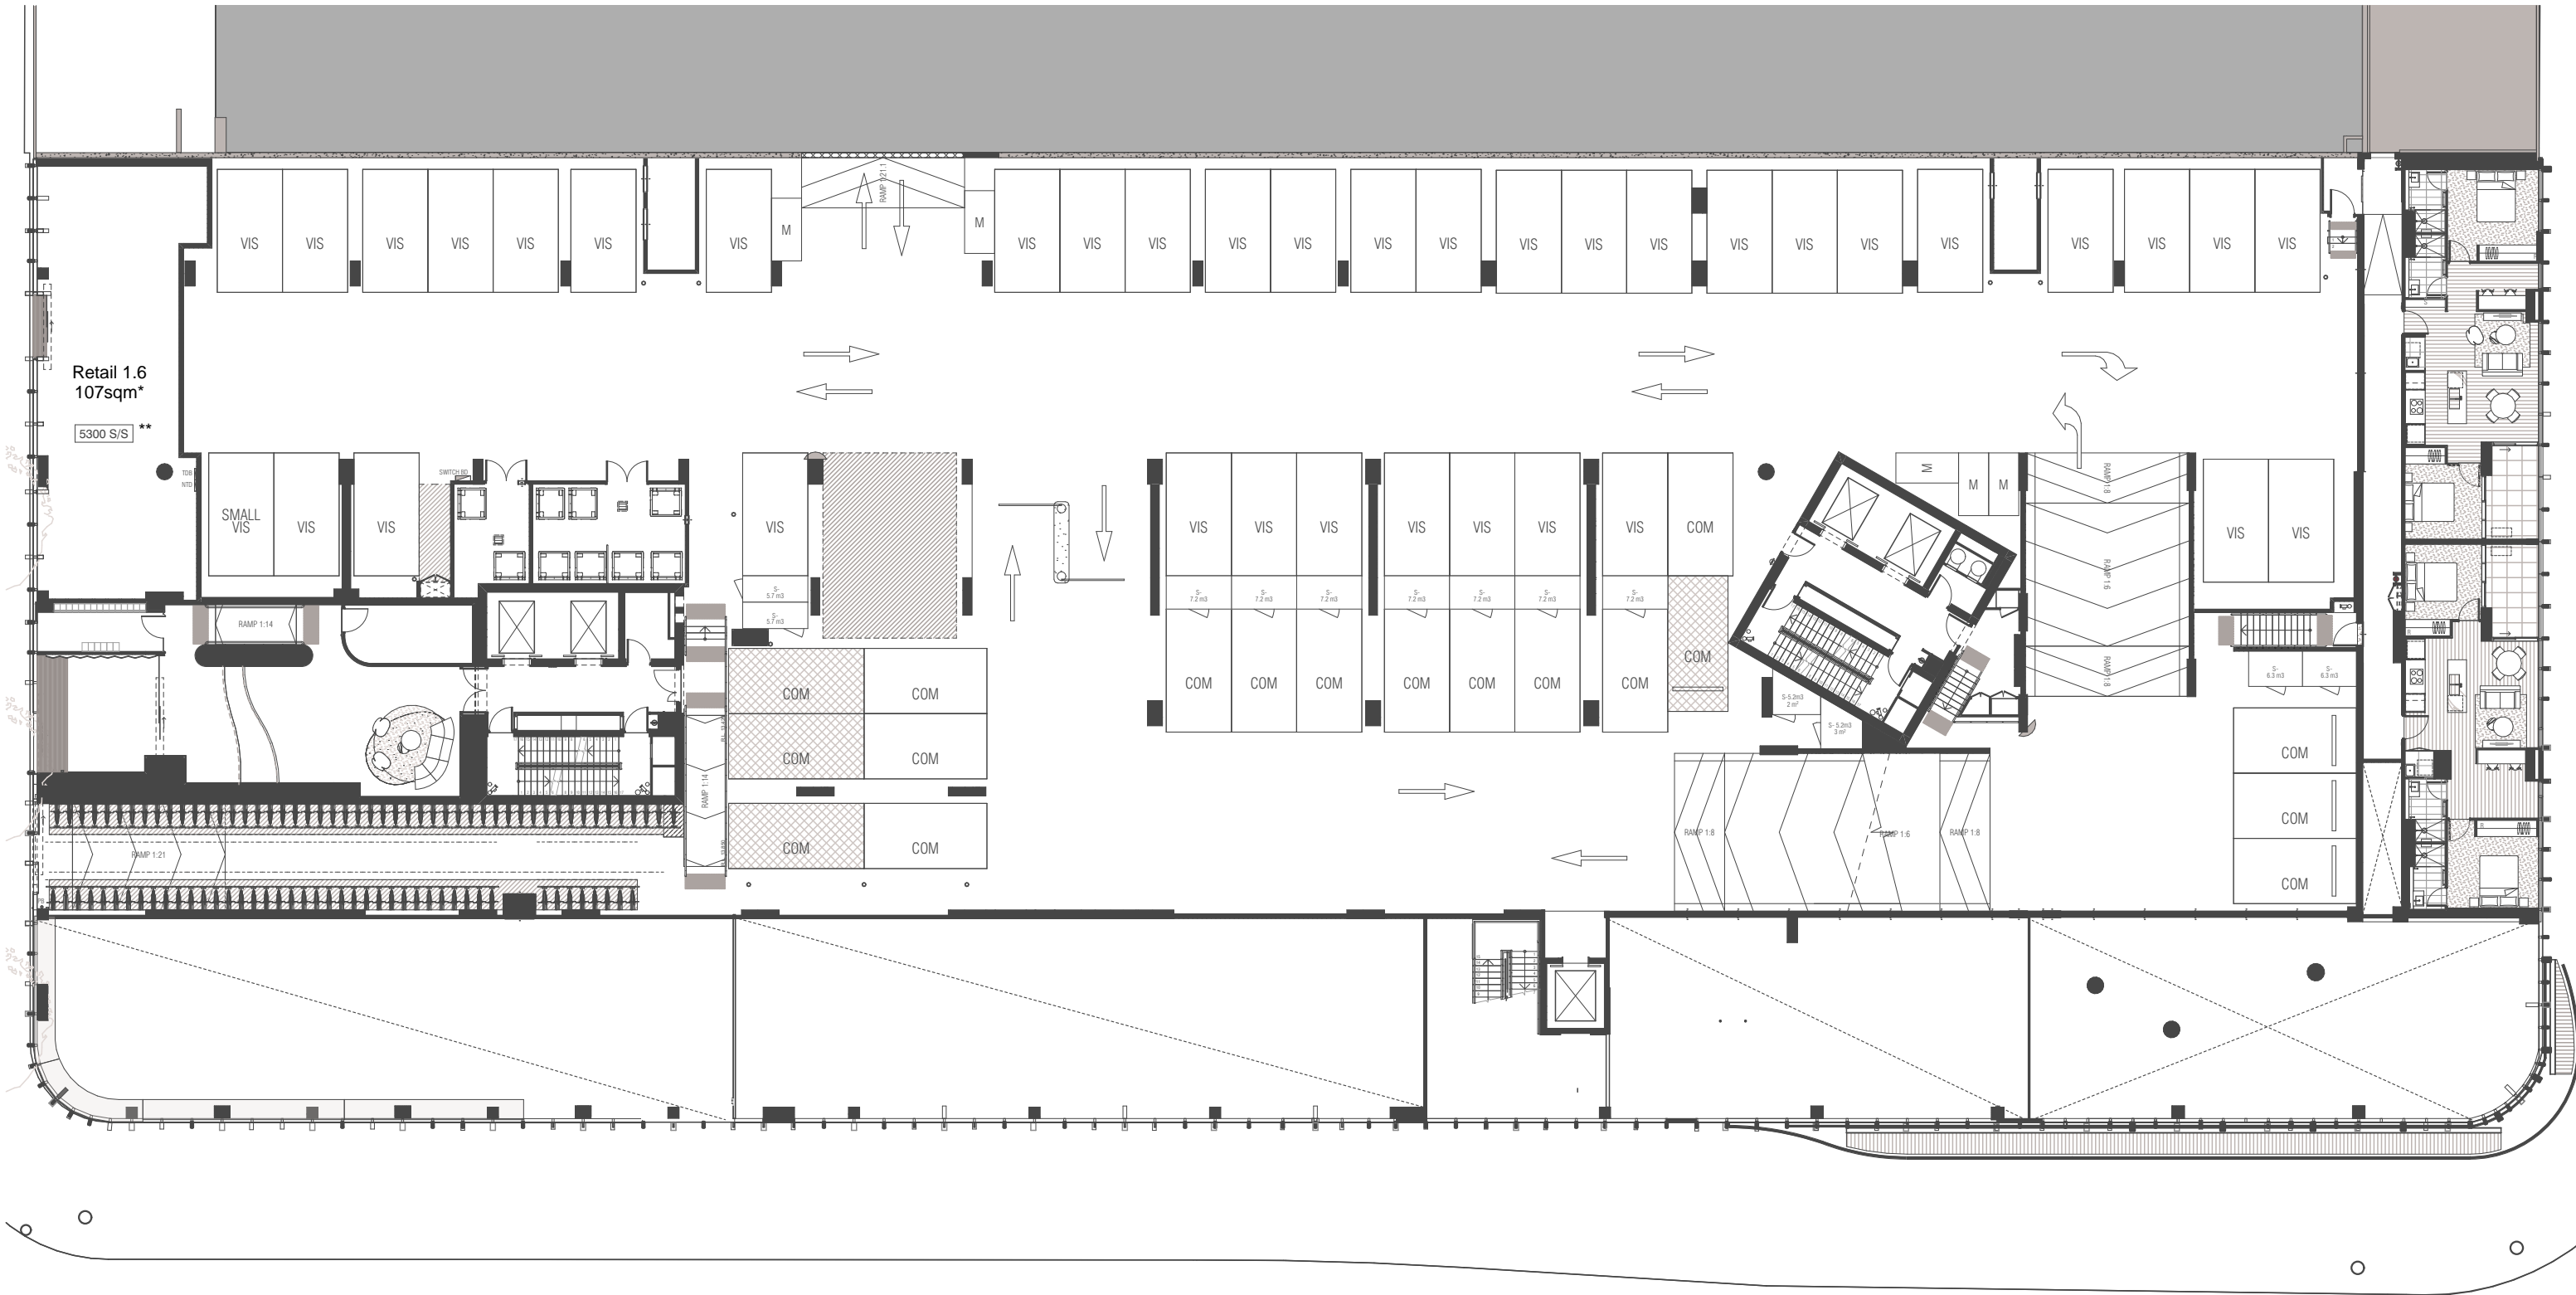


DWG NO	DWG TITLE	REVISION	DATE
MK1000	GROUND FLOOR PLAN	REV. L	29.06.2022

 

Whilst we endeavour to ensure the contents of these plans are correct at the time of printing, the information they contain is to be used as a guide only. Furnishings and floor coverings are for illustrative purposes only, are not shown to scale nor included in the stated price (unless expressly included). The columns shown may vary in size throughout the Building. All areas are provided in accordance with the Method of Measurement for Residential Property provided by the Property Council of Australia. The plans were completed prior to the completion of final design, engineering and construction of the Building, therefore design, engineering, dimensions, fittings, finishes and specifications are subject to change without notice in accordance with the provisions of the Contract of Sale.

VIC SQ.

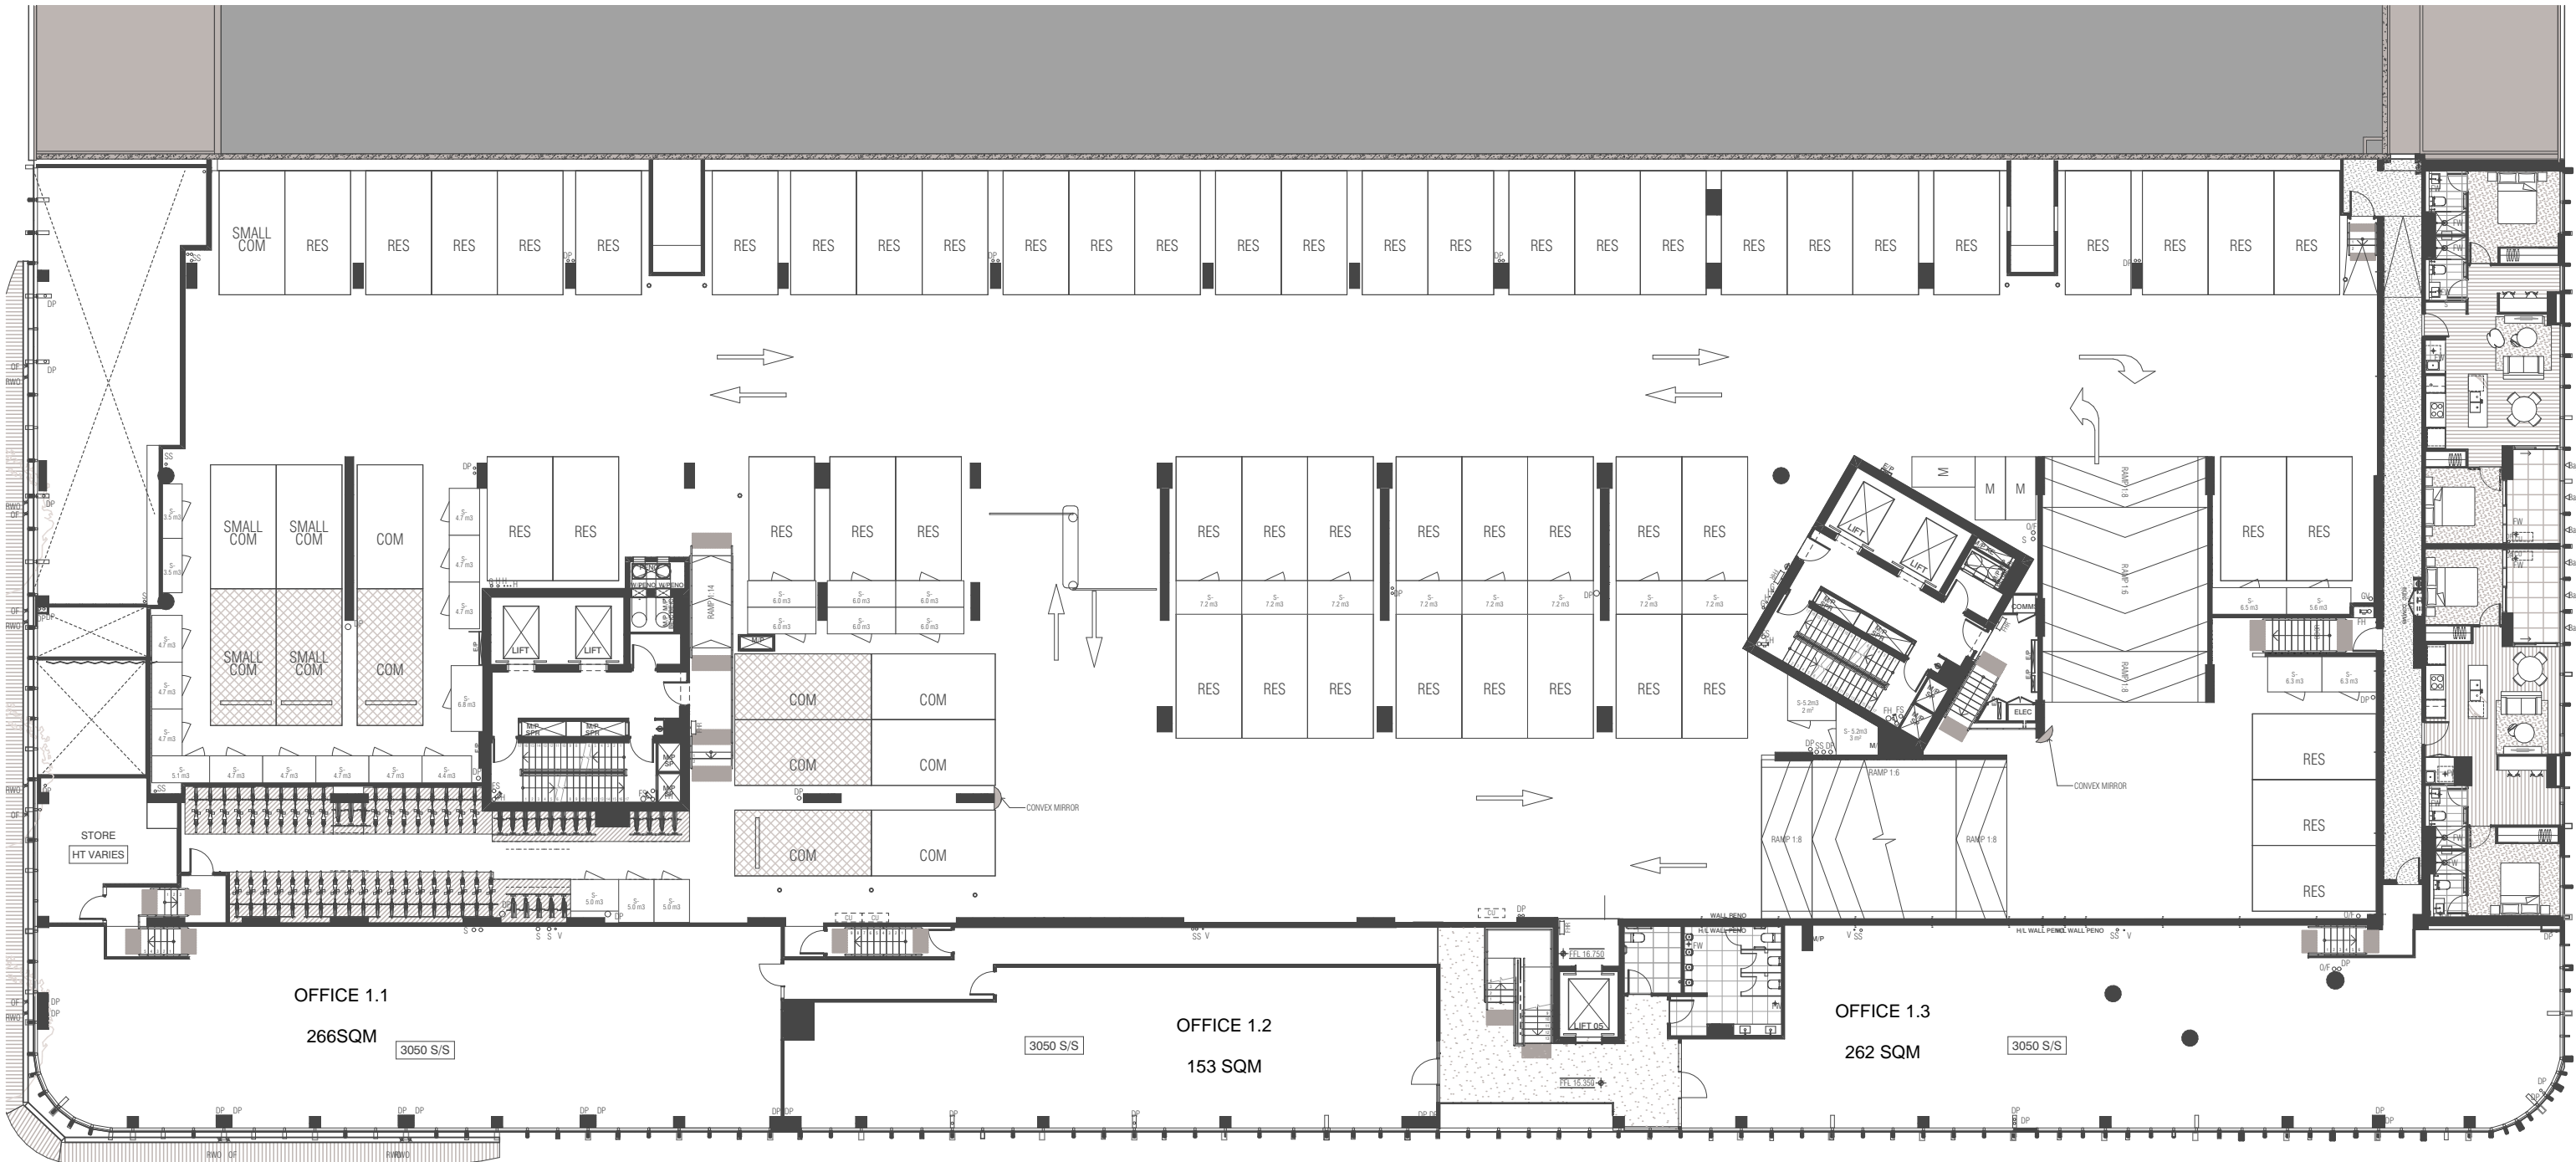

DWG NO	DWG TITLE	REVISION	DATE
MK1001	LEVEL 1 FLOOR PLAN	REV. K	29.06.2022



Whilst we endeavour to ensure the contents of these plans are correct at the time of printing, the information they contain is to be used as a guide only. Furnishings and floor coverings are for illustrative purposes only, are not shown to scale nor included in the stated price (unless expressly included). The columns shown may vary in size throughout the Building. All areas are provided in accordance with the Method of Measurement for Residential Property provided by the Property Council of Australia. The plans were completed prior to the completion of final design, engineering and construction of the Building, therefore design, engineering, dimensions, fittings, finishes and specifications are subject to change without notice in accordance with the provisions of the Contract of Sale.

VIC SQ.



DWG NO	DWG TITLE	REVISION	DATE
MK1002	LEVEL 2 FLOOR PLAN	REV. K	29.06.2022



Whilst we endeavour to ensure the contents of these plans are correct at the time of printing, the information they contain is to be used as a guide only. Furnishings and floor coverings are for illustrative purposes only, are not shown to scale nor included in the stated price (unless expressly included). The columns shown may vary in size throughout the Building. All areas are provided in accordance with the Method of Measurement for Residential Property provided by the Property Council of Australia. The plans were completed prior to the completion of final design, engineering and construction of the Building, therefore design, engineering, dimensions, fittings, finishes and specifications are subject to change without notice in accordance with the provisions of the Contract of Sale.